

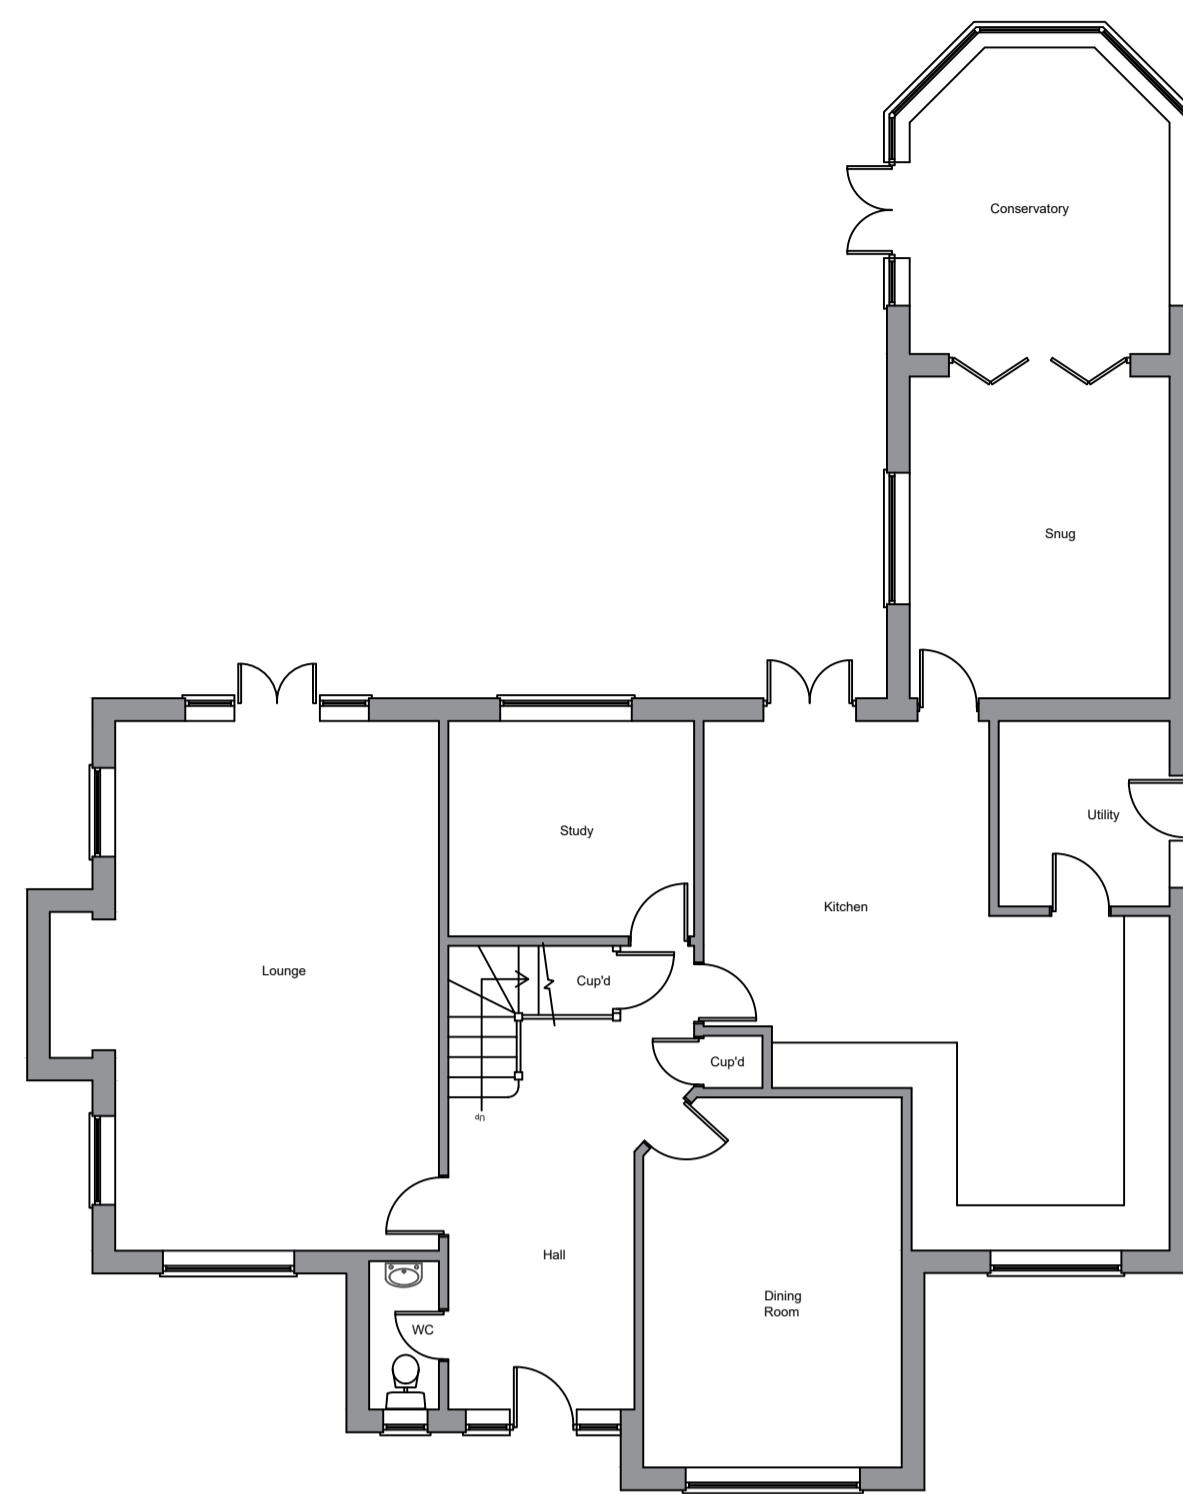


Scale Bar (1:50)
0m 5m



Scale Bar (1:100)
0m 5m 10m

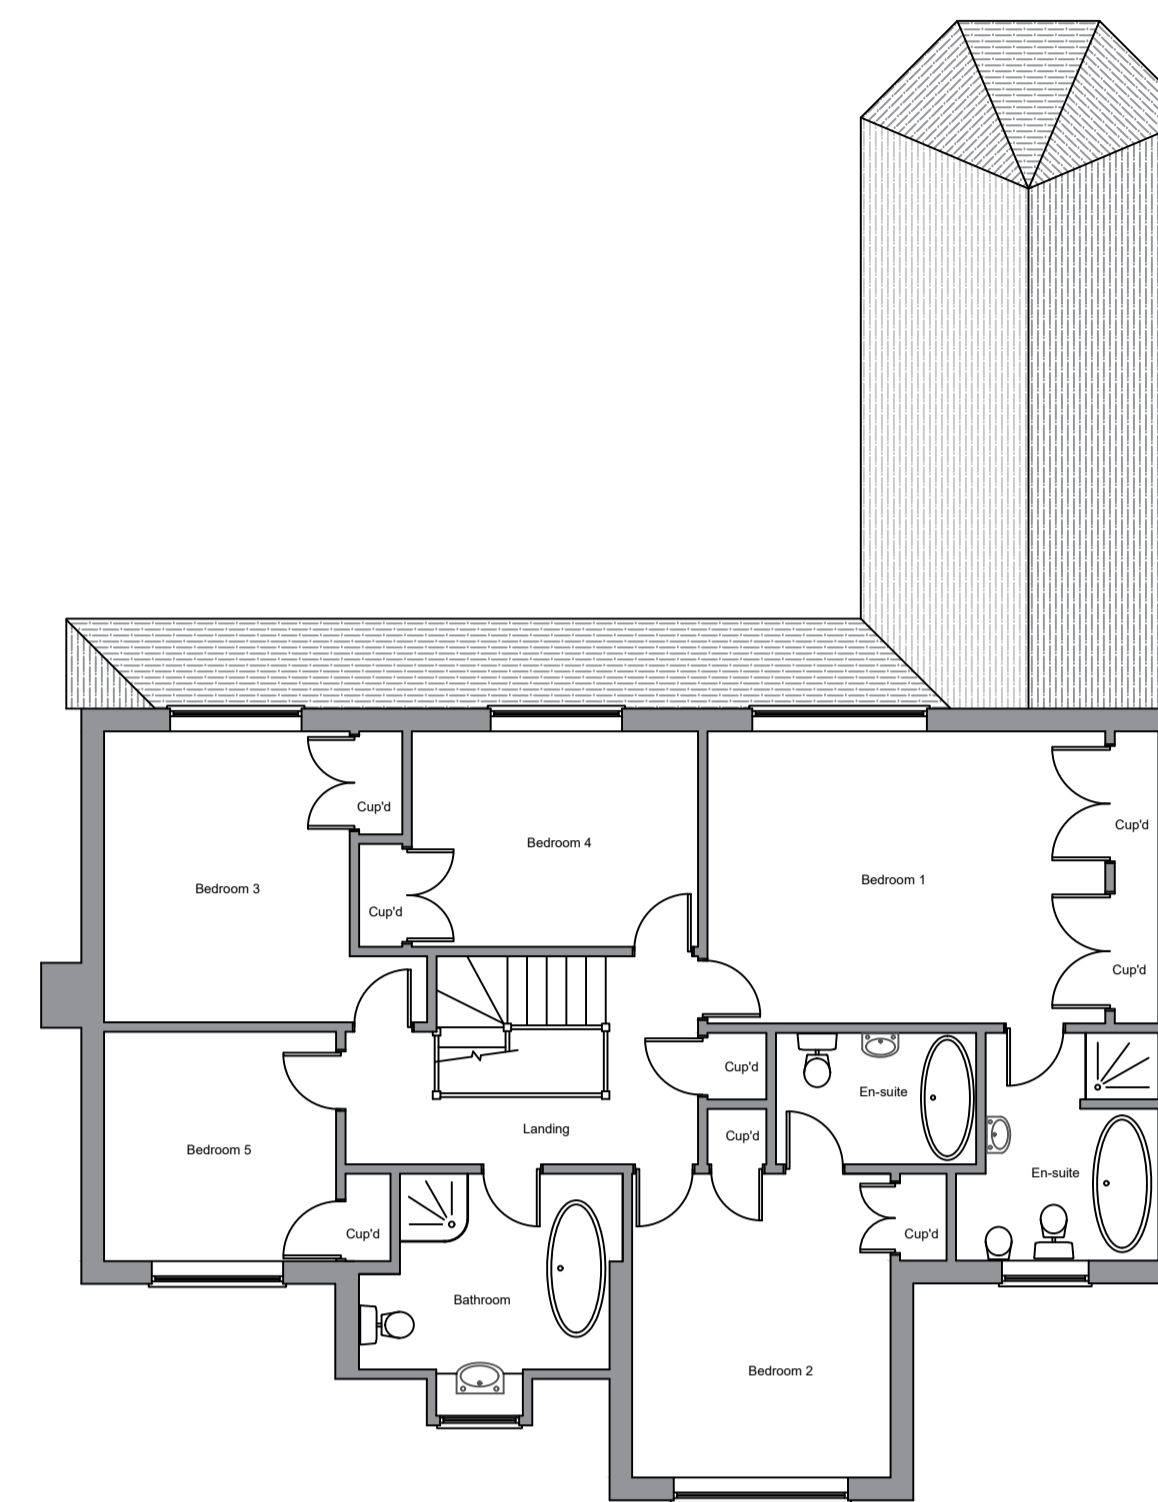


Existing Ground Floor Layout (Scale 1:100)

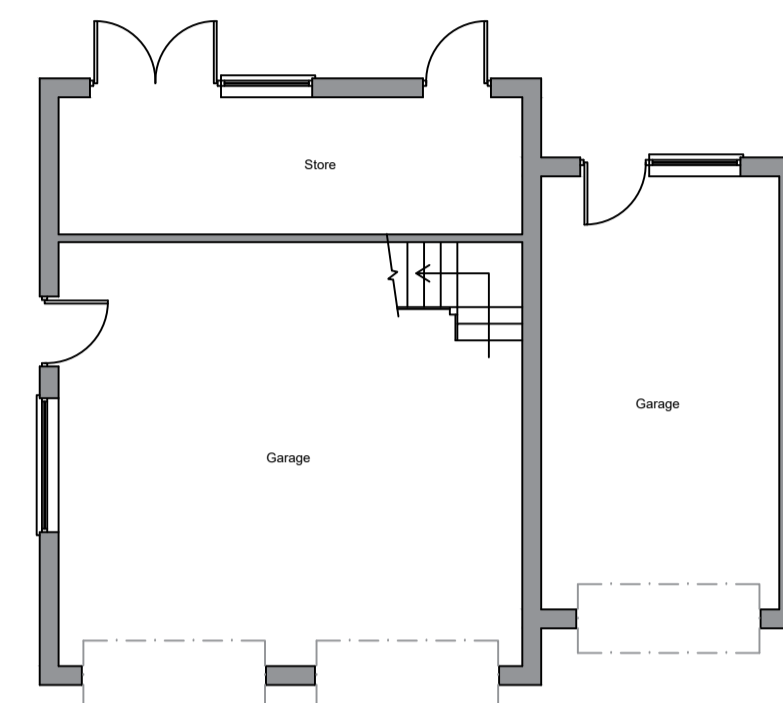

Existing First Floor Layout (Scale 1:100)

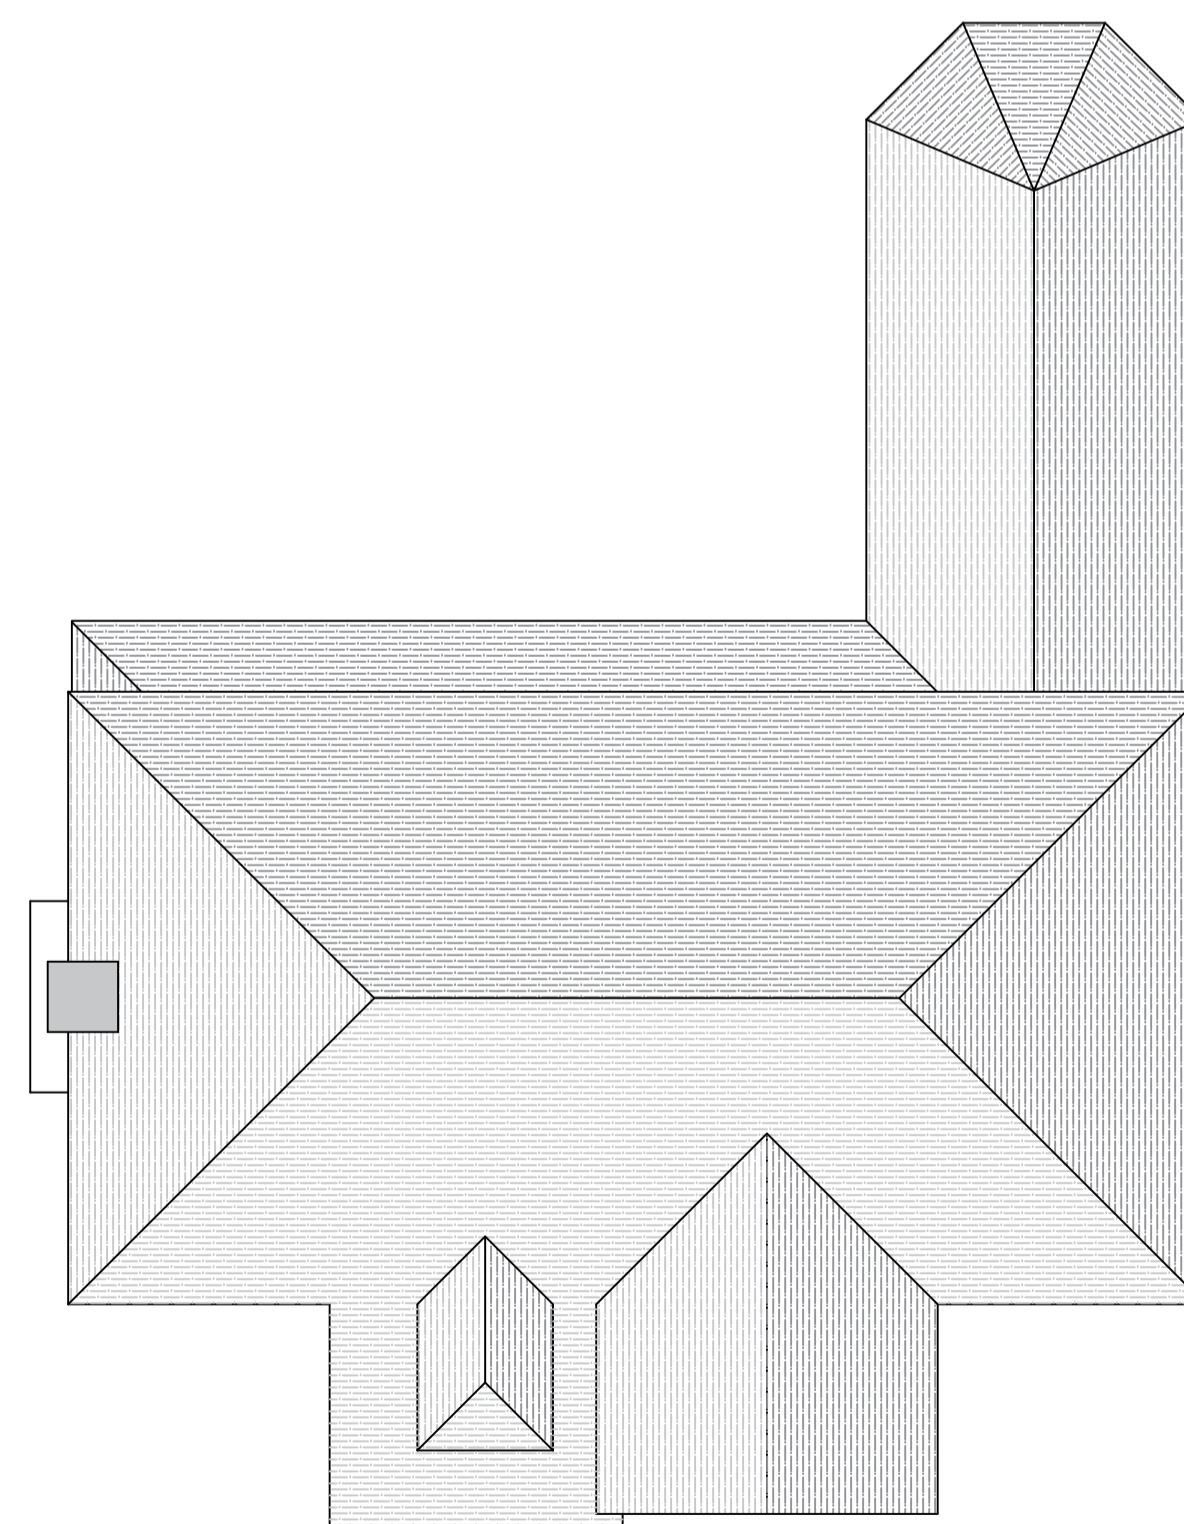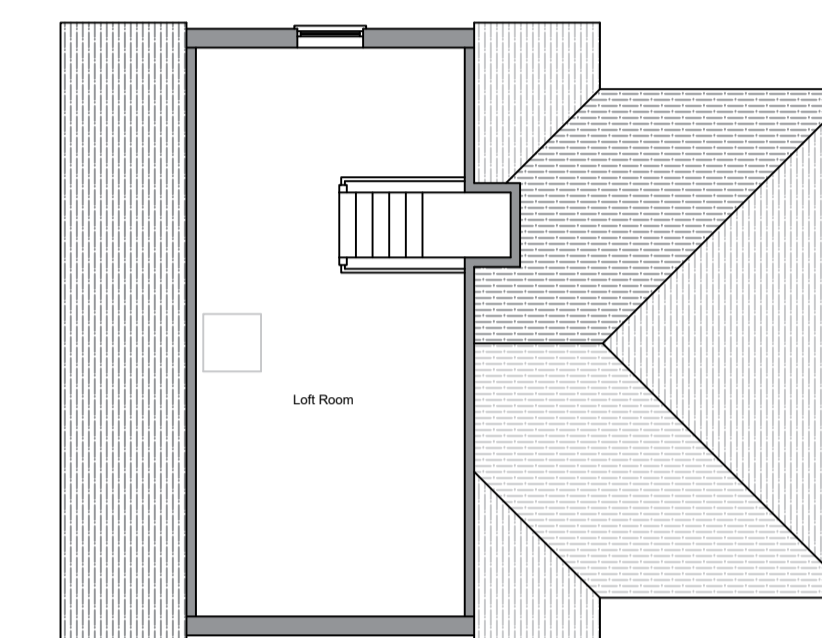

Existing Roof Plan (Scale 1:100)

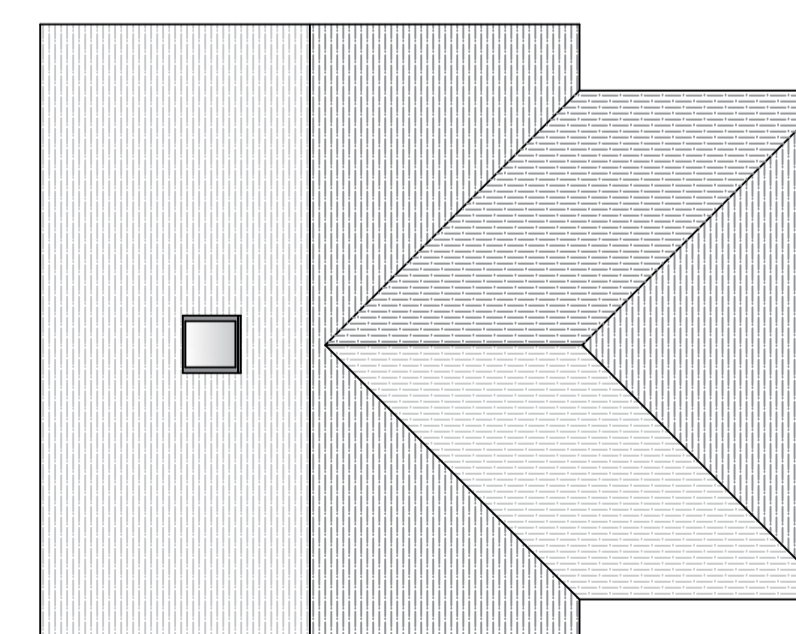

revisions		
DOWNSVIEW ASSOCIATES Chartered Surveyors		
Little Acorns, Hampers Lane, Storrington, West Sussex, RH20 3HZ Tel: 01252 446267, 01252 449405 Email: mail@downsview-surveyors.co.uk		
address Slaverton Field Billingshurst Road Ashington West Sussex RH20 3AY		
project Proposed link extension and internal alterations		
title Existing property layout		
scale: As noted @ A1	date: January 2020	revision:
drawing number 2025.486.01		