


Proposed Side Elevation (Scale 1:100)

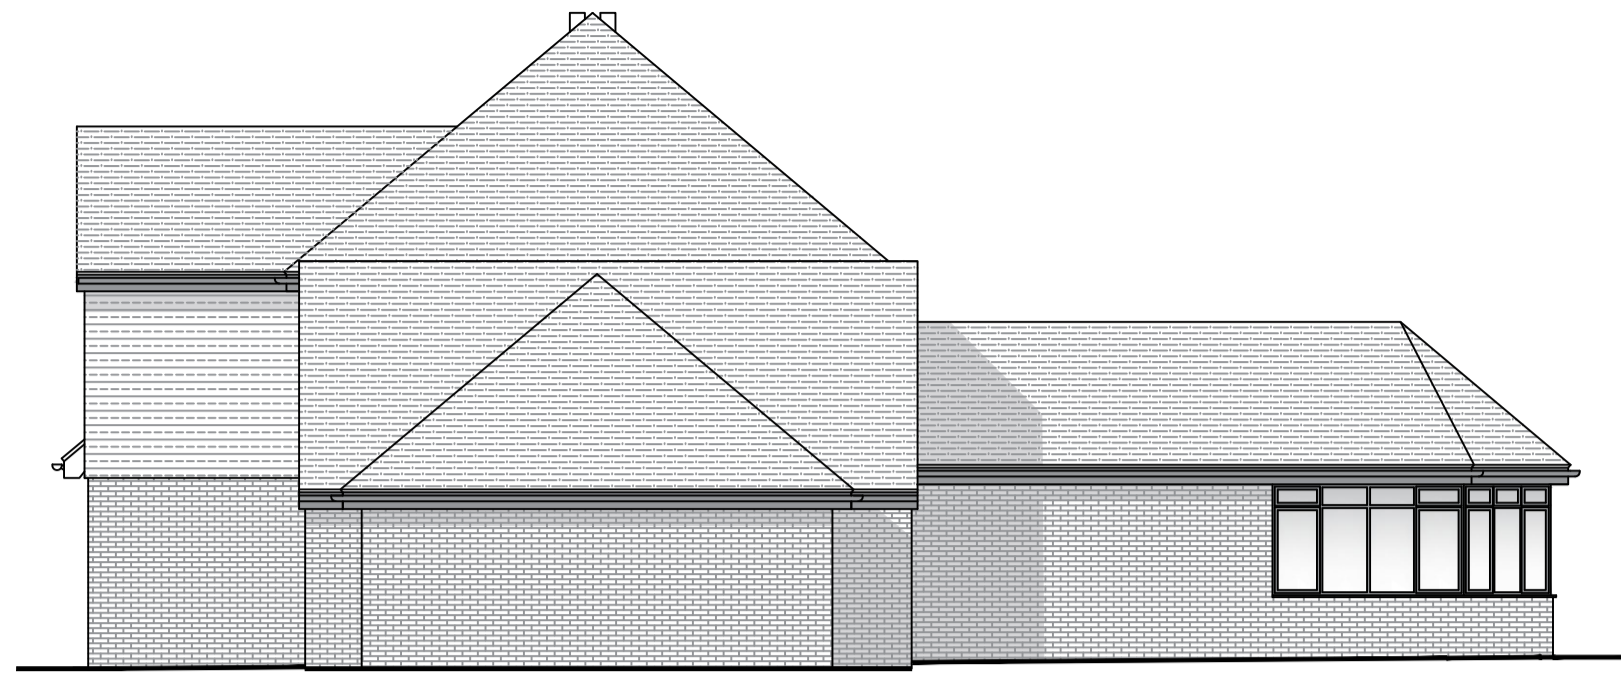


Proposed Side Elevation (Scale 1:100)



Proposed Rear Elevation (Scale 1:50)



Proposed Rear Elevation (Scale 1:50)

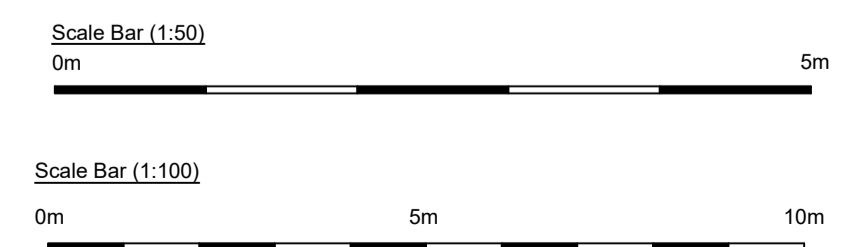

<p>revisions</p>		
<p><b>DOWNSVIEW ASSOCIATES</b> Chartered Surveyors</p> <p>Little Acorns, Hangers Lane, Storrington, West Sussex, RH20 2HZ Tel: 01293 866671 Fax: 01293 866665 Email: <a href="mailto:info@downsview-surveyors.co.uk">info@downsview-surveyors.co.uk</a></p>		
<p>address Slaverford Field Billingshurst Road Ashington West Sussex RH20 3AY</p>		
<p>project Proposed Link Extension and internal alterations</p>		
<p>title Proposed Elevations</p>		
scale: As noted @ A1	date: January 2026	revision:
<p>drawing number <b>2025.486.04</b></p>		