



Datum 14.00m


SCALE - 1:100

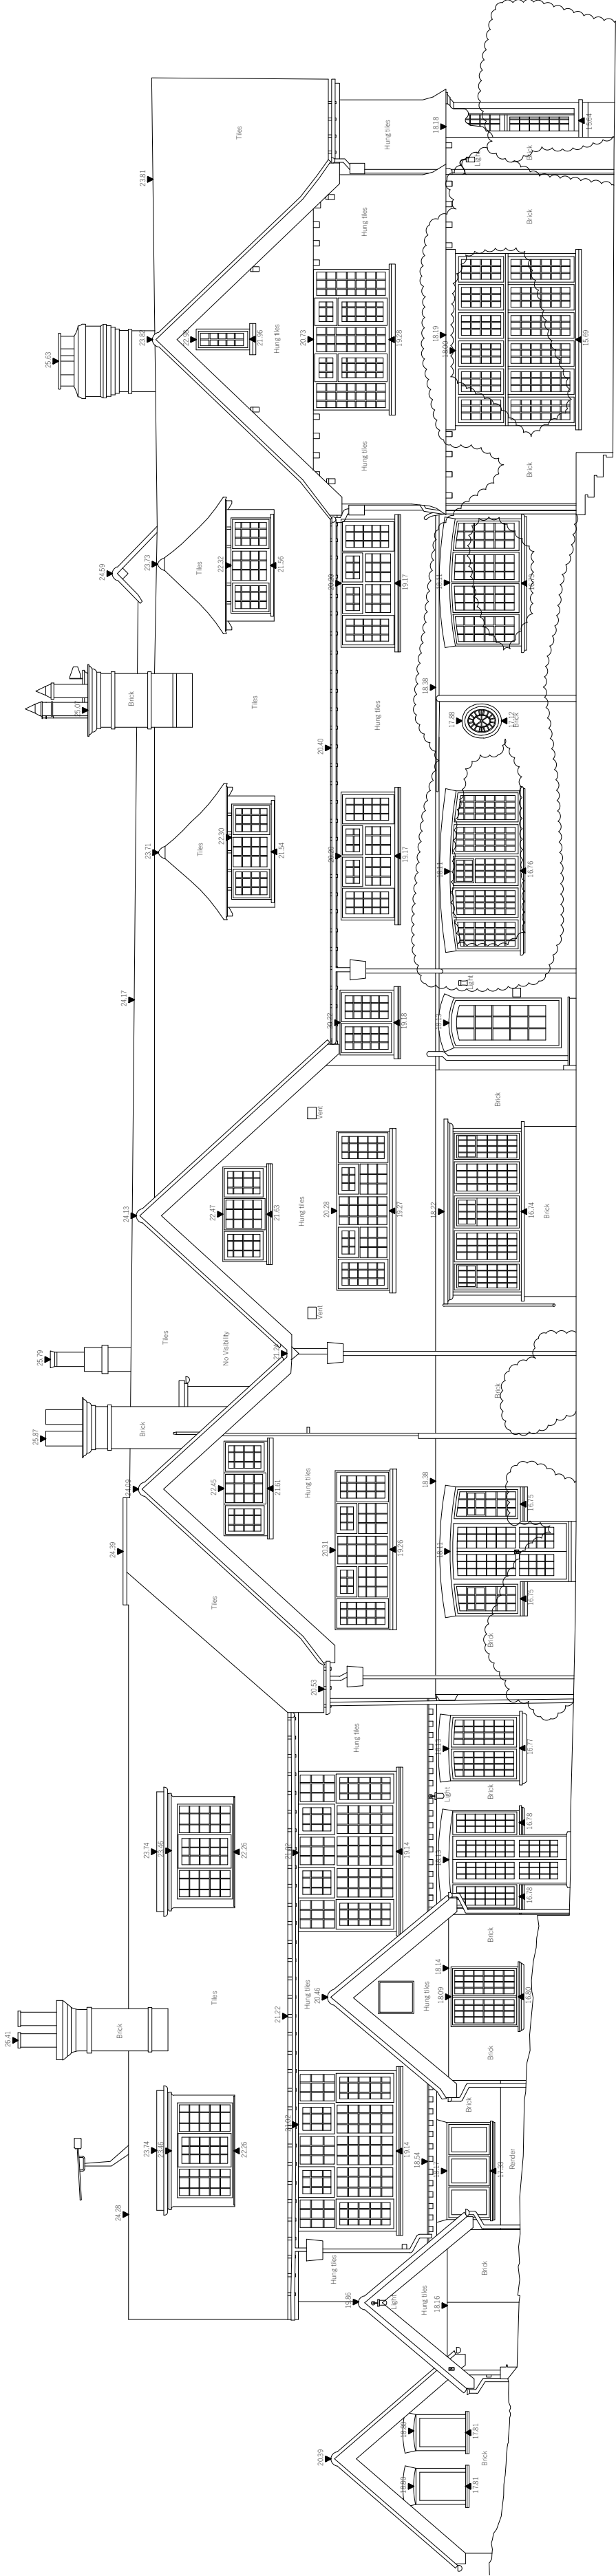


SCALE - 1:100

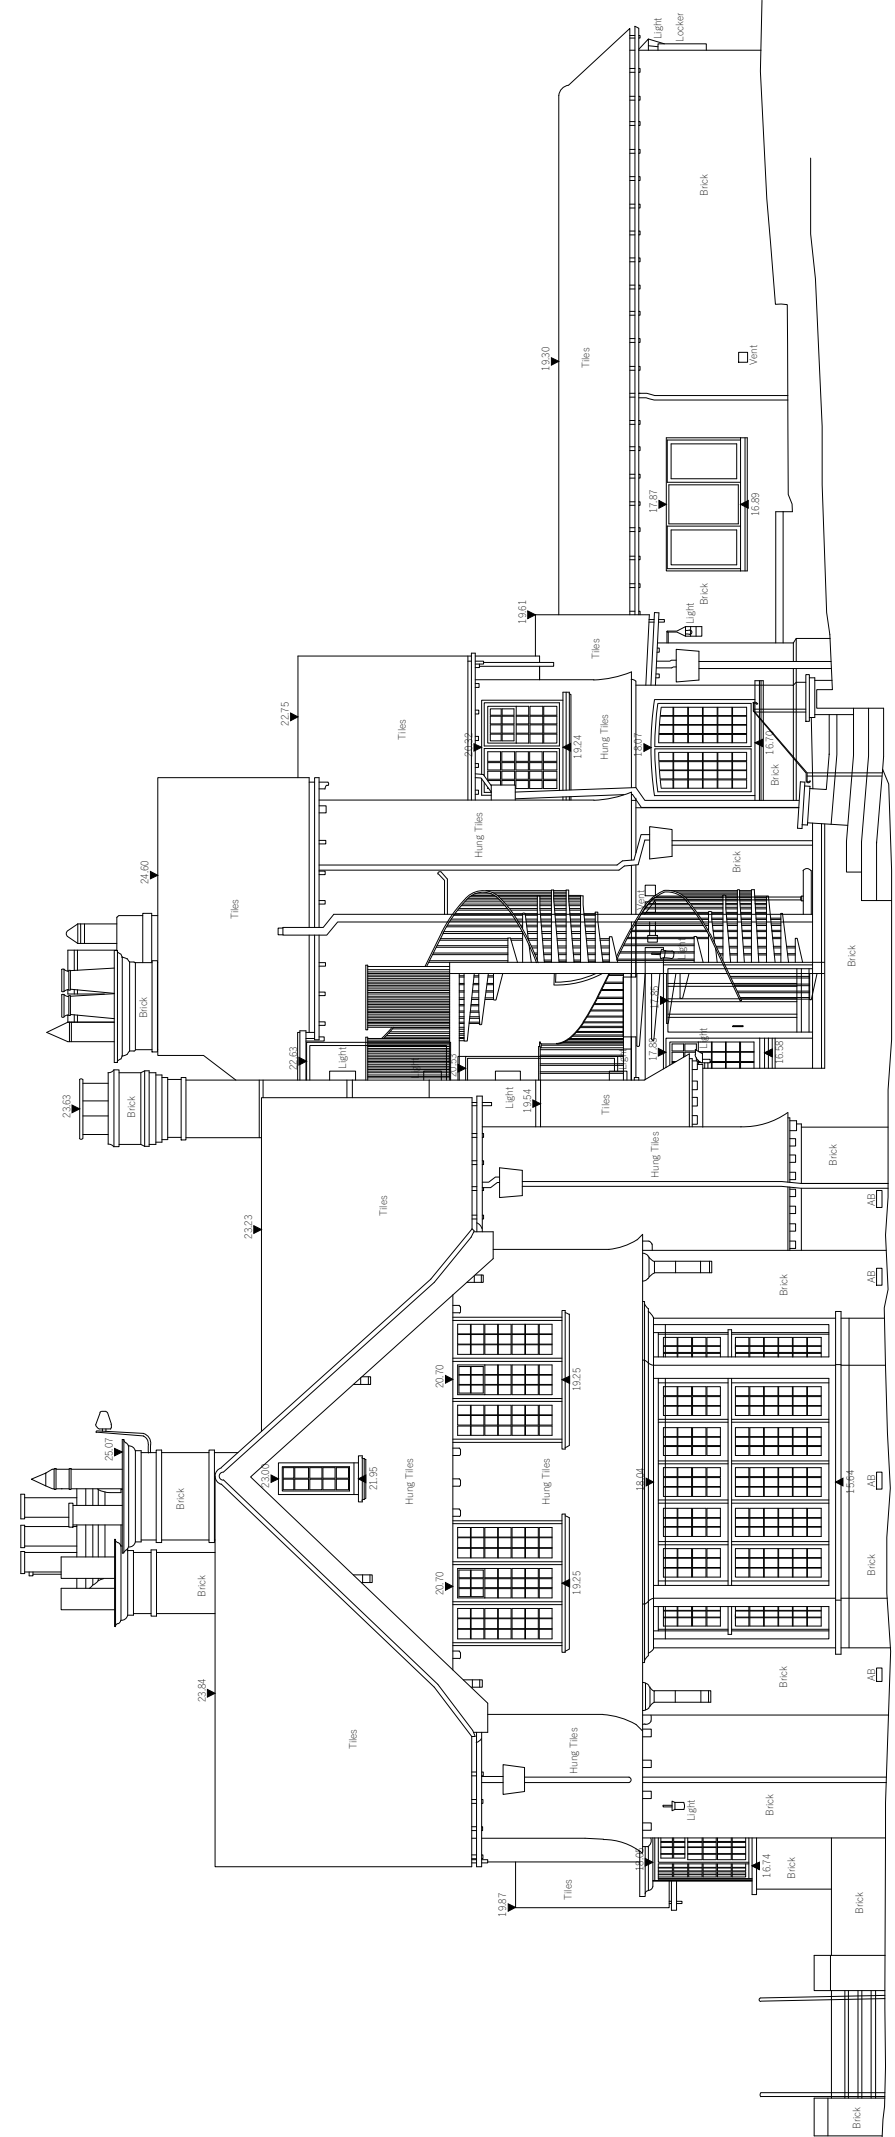

SCALE - 1:100

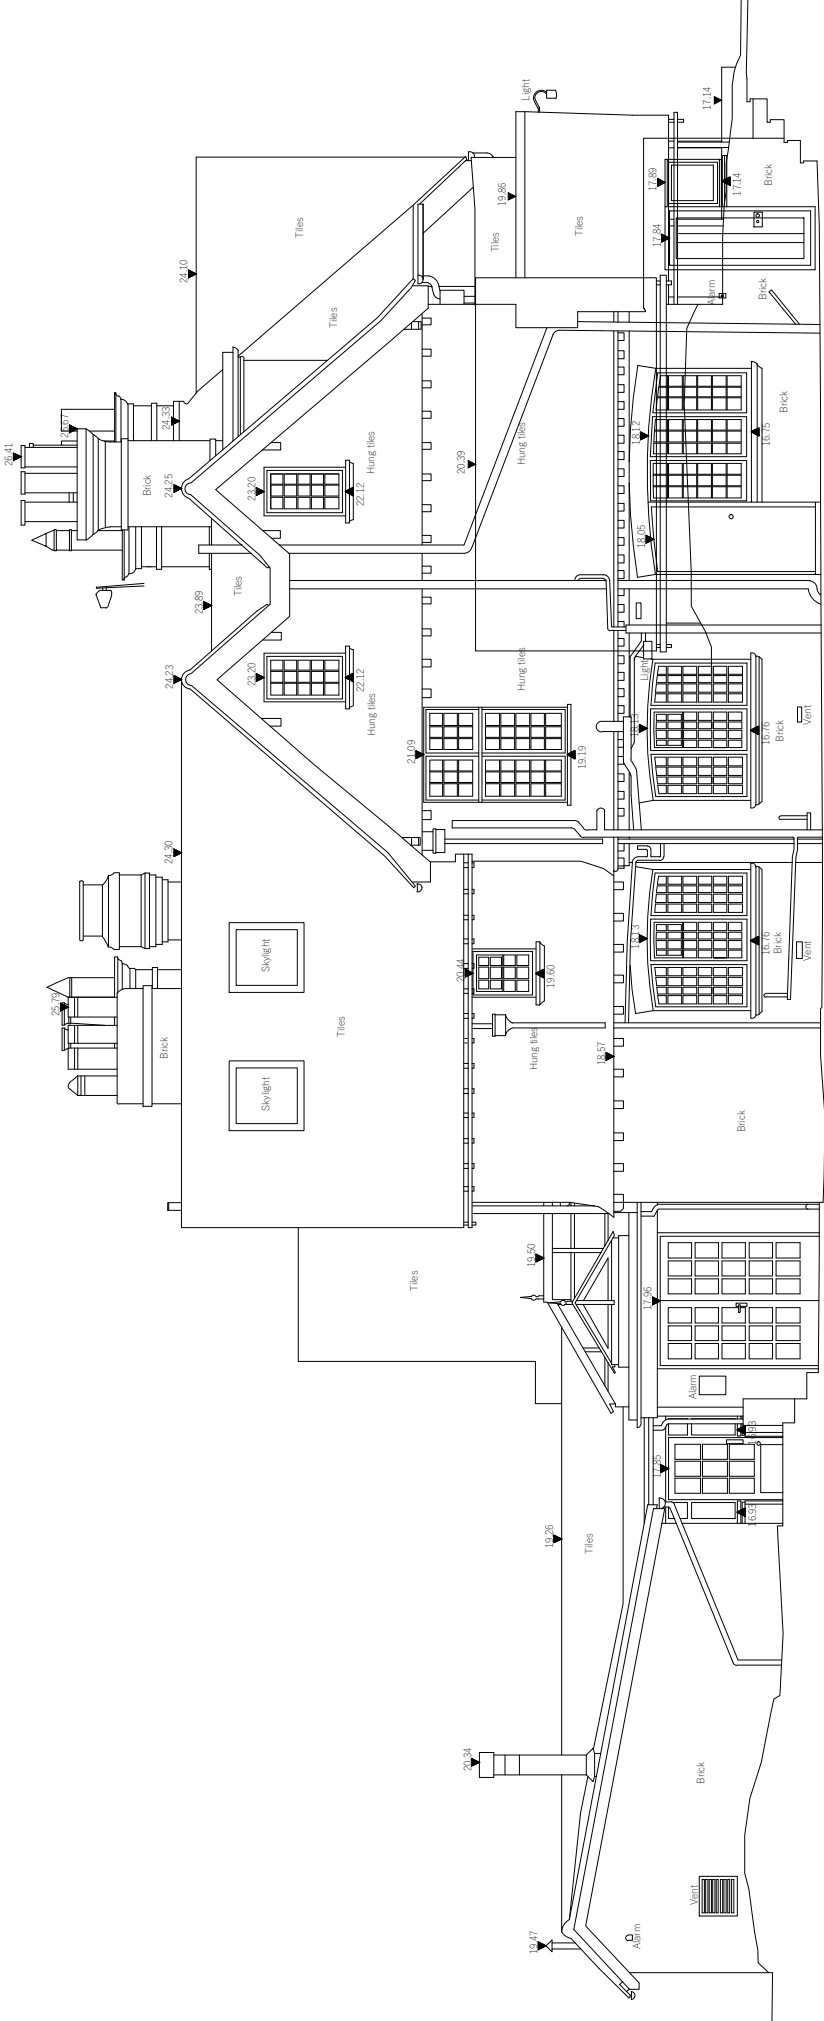

SCALE - 1:100

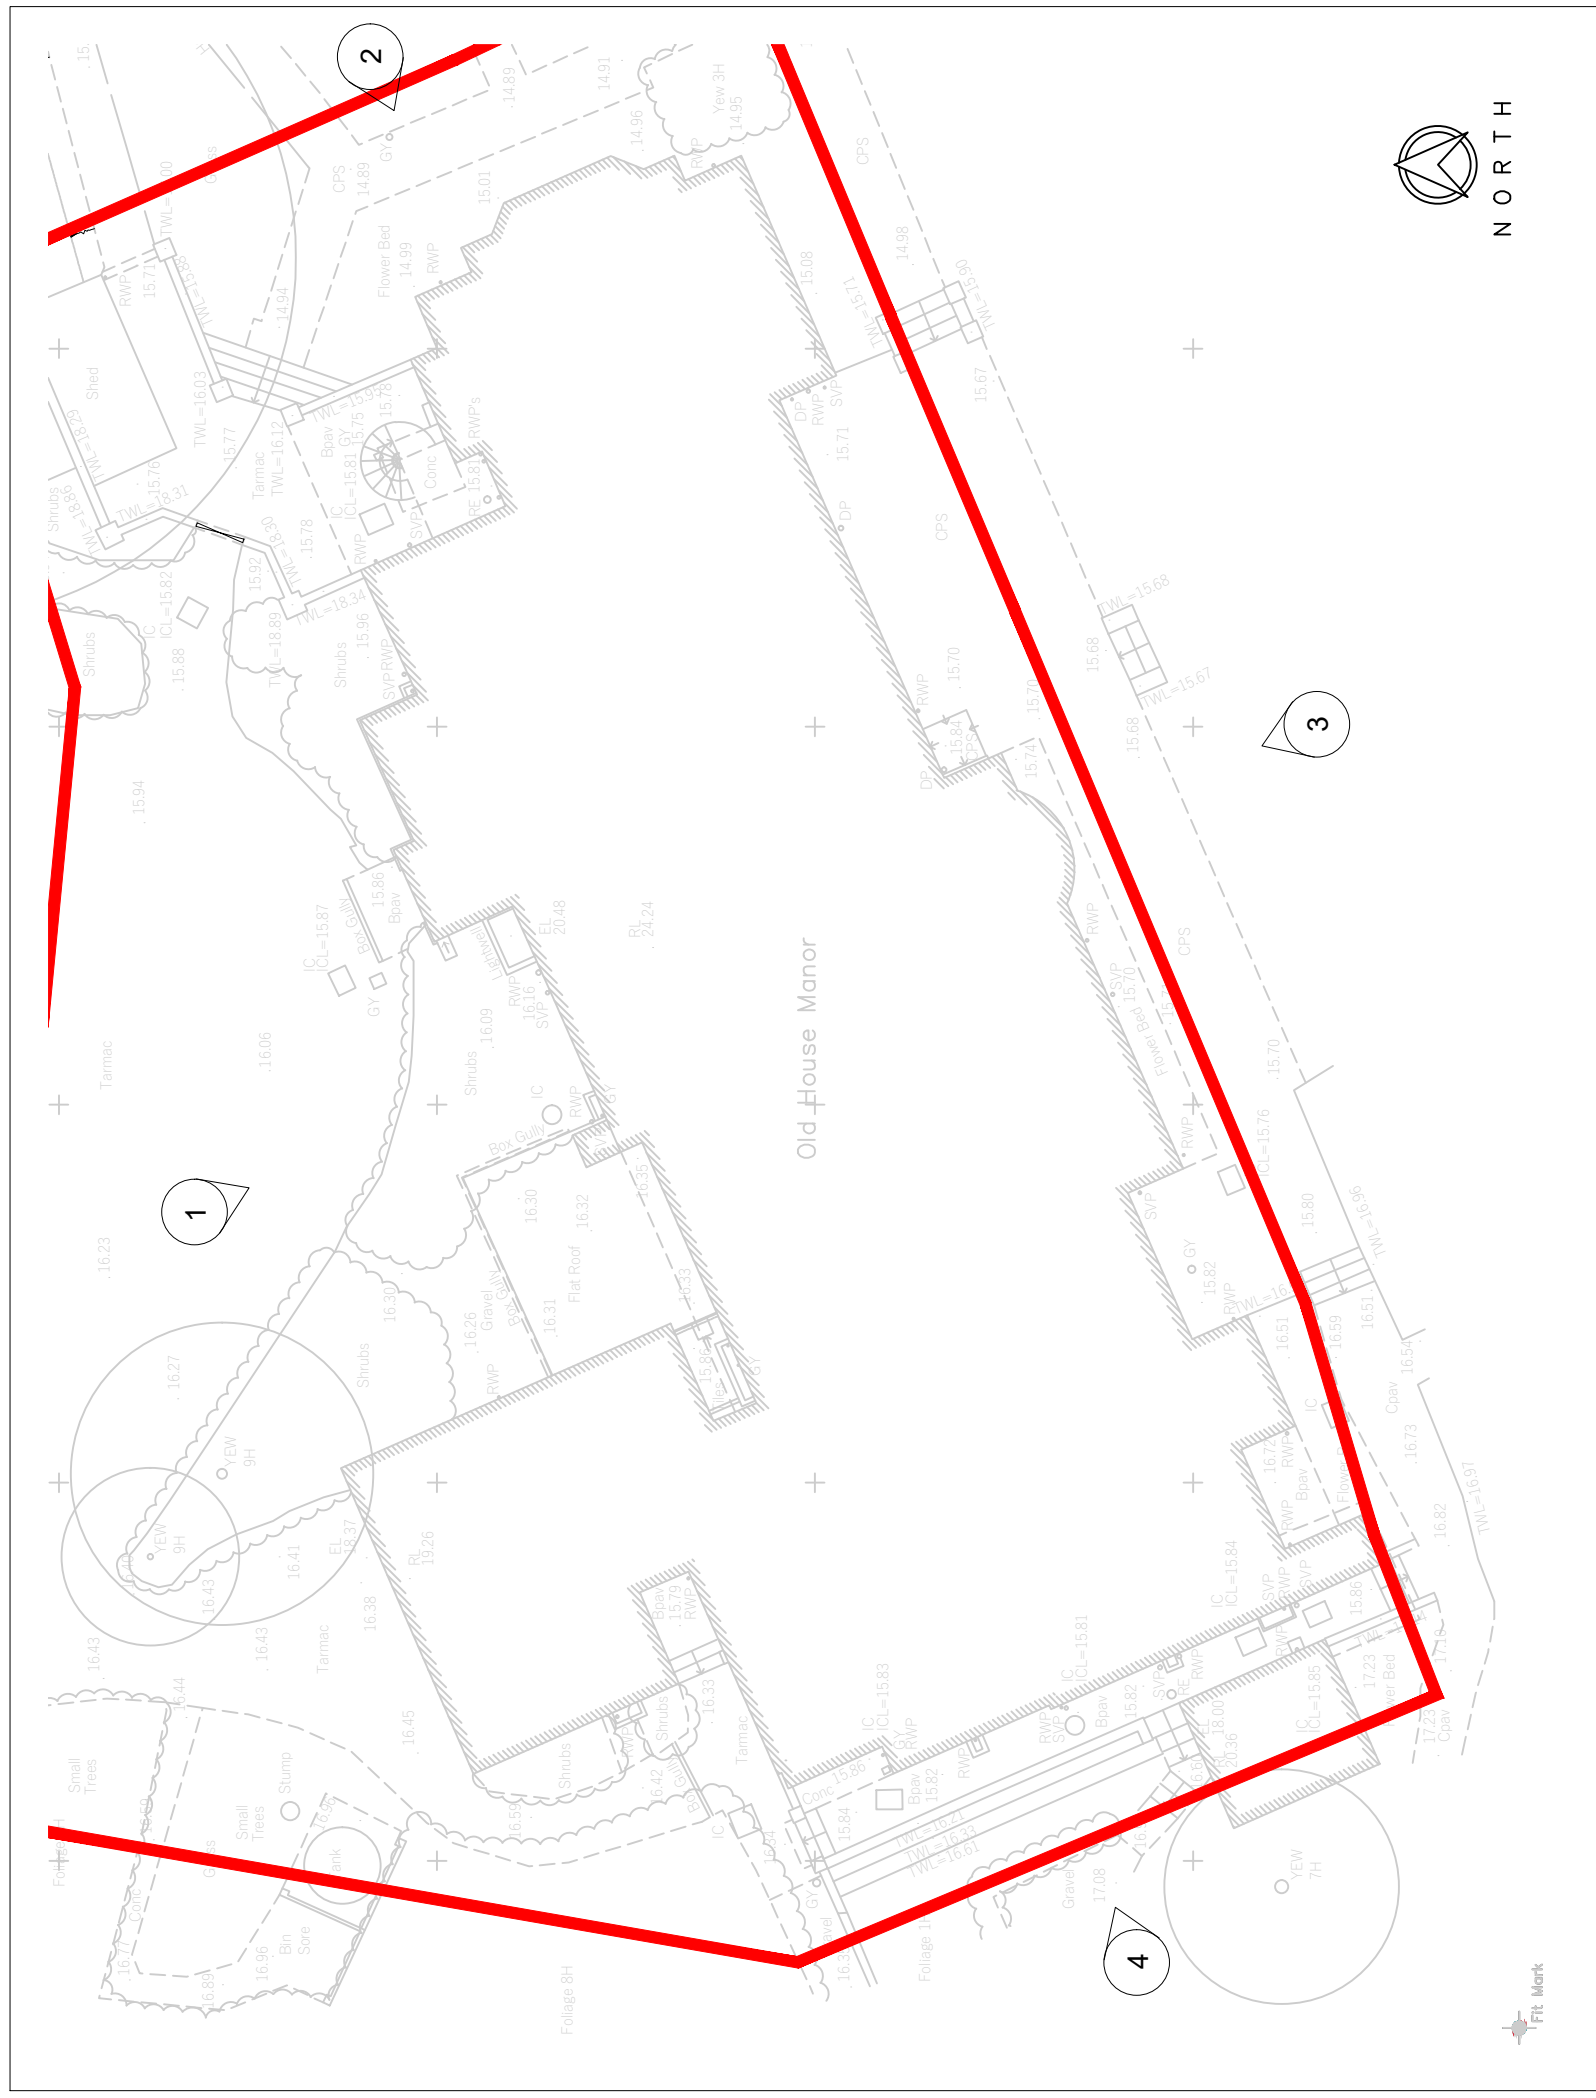

SCALE - 1:200

P1	ISSUED FOR APPROVAL	12.11.2025
REV	DESCRIPTION	DATE

BUILDING DESIGNS

CLIENT
DEADMAN LETTINGS Ltd.

PROJECT
OLD MANOR HOUSE INTERIOR WORKS

DRAWING
HOUSE - SECOND FLOOR PLAN & ROOF PLAN
OLD MANOR HOUSE, COMFOLD ROAD,
COOLHAM, WEST SUSSEX, RH13 8QL
© 2016

PLANNING			REVISION
SCALE @ A1	DATE	DRG No	
1:100, 1:200	MAY 2025	NJA020 / H / 05	P1

