

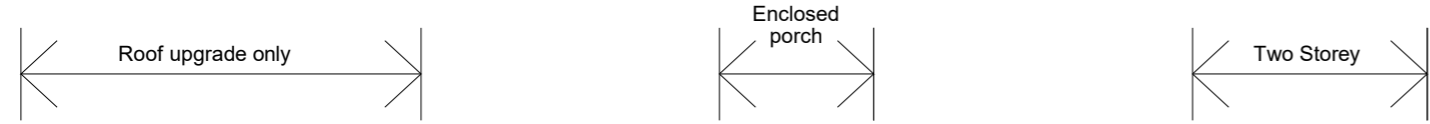
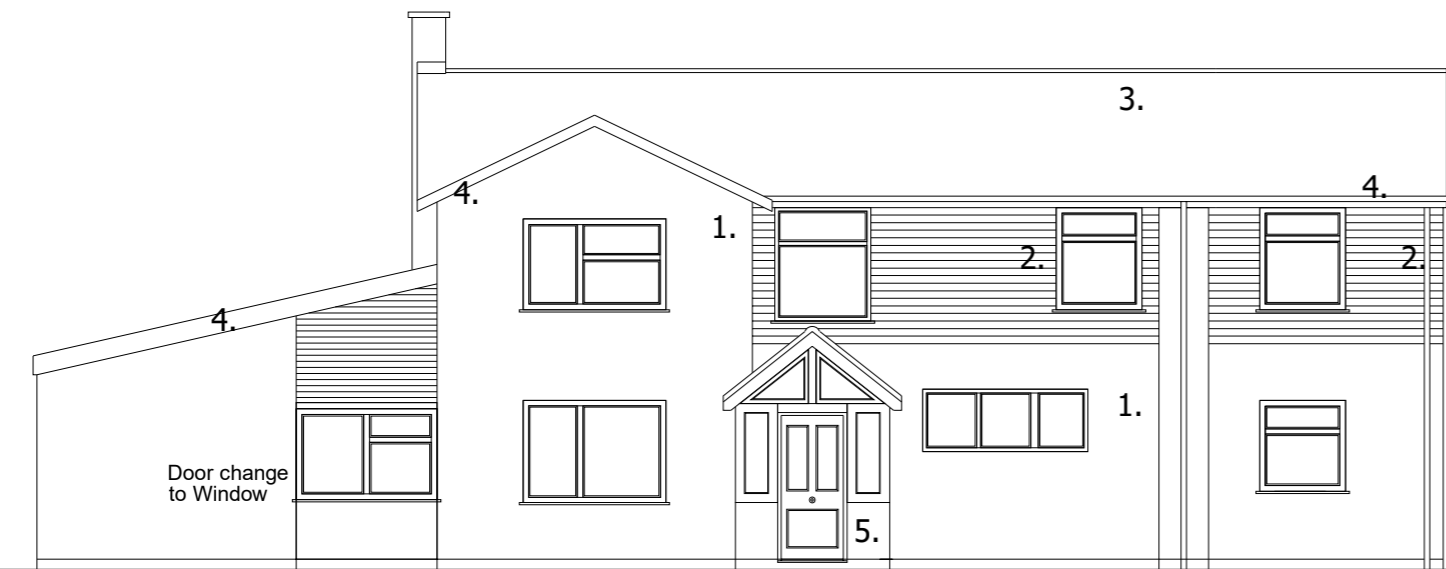
 


Contractors must verify all dimensions on site before setting out, commencing work, or making any shop drawings.

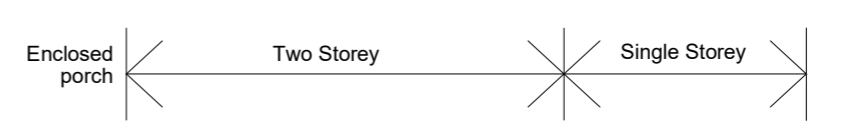



WEST - AA

PROPOSED FRONT ELEVATION  
SCALE 1:100


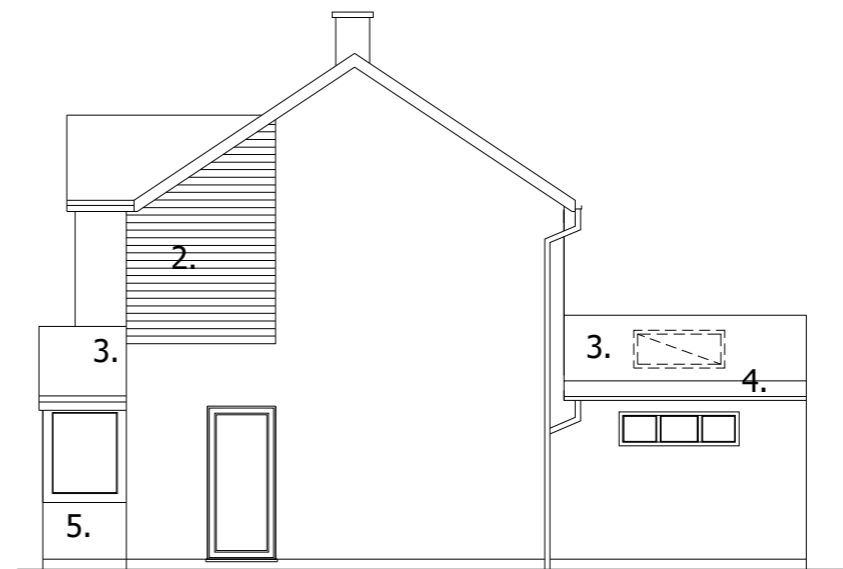


SOUTH - BB

PROPOSED SIDE ELEVATION  
SCALE 1:100

 
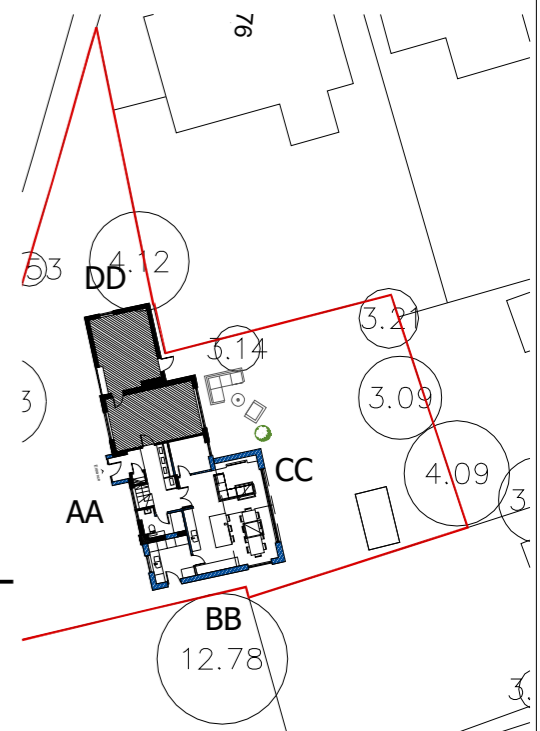


- PROPOSED MATERIALS**
- 1 - BRICK
  - 2 - RAINSCREEN CLADDING
  - 3 - TILE
  - 4 - UPVC
  - 5 - OAK & GLAZED PORCH

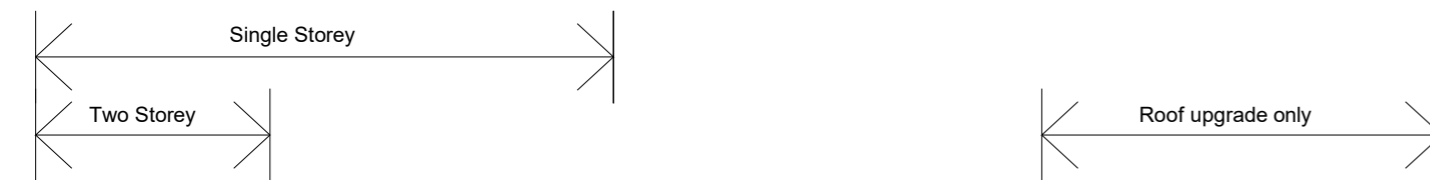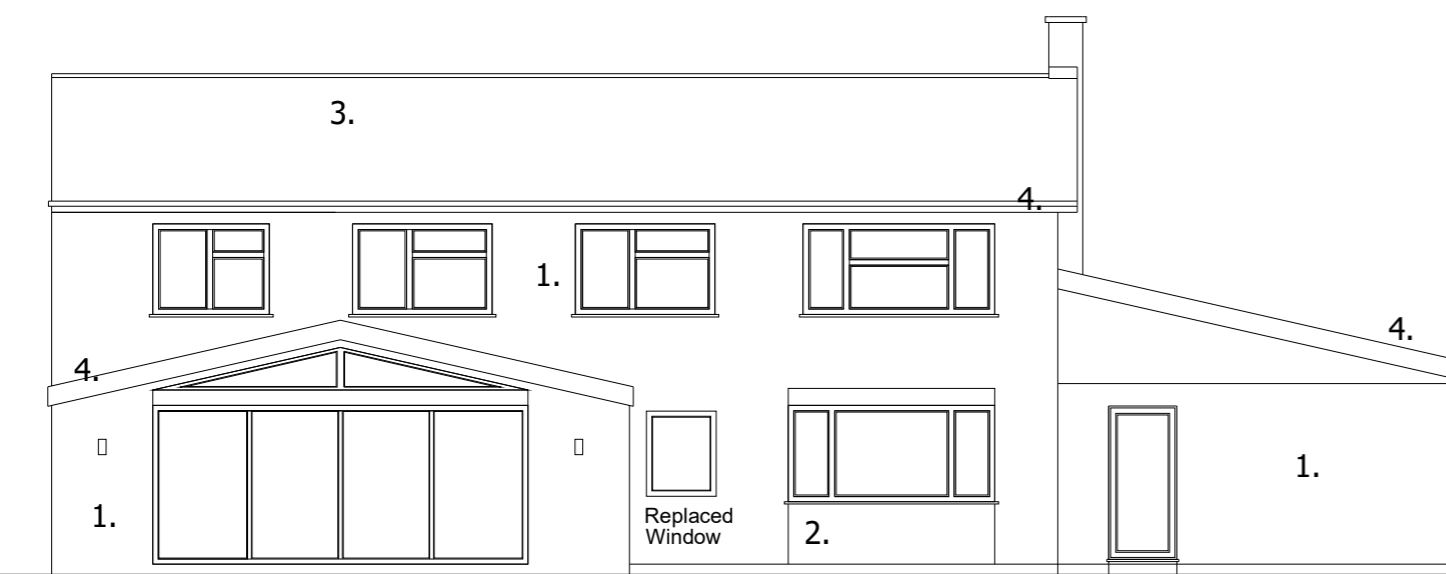


EAST - CC

PROPOSED REAR ELEVATION  
SCALE 1:100

 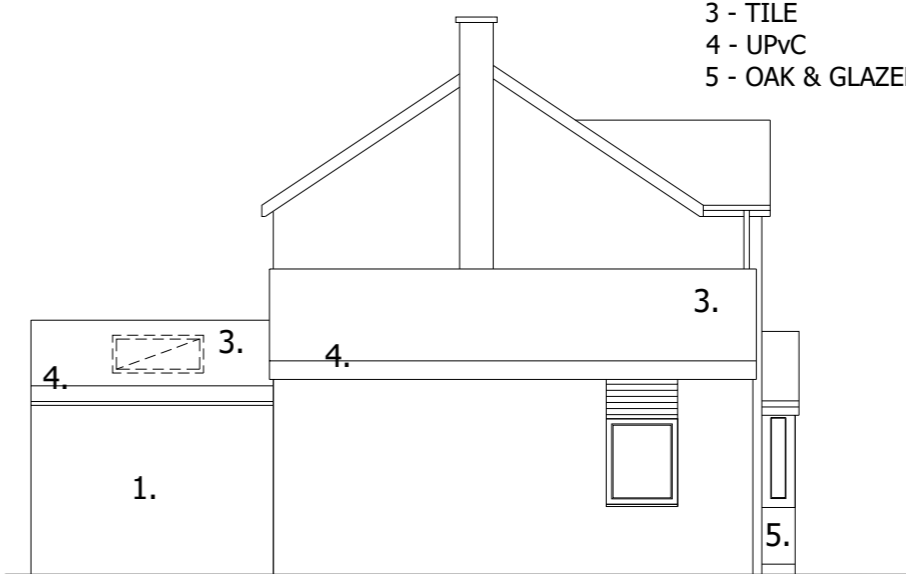

NORTH - DD

PROPOSED FLANK ELEVATION  
SCALE 1:100

 

Rev	Description	Date
Rev B	PLANNING ISSUE	15.02.26
Rev A	CLIENT ISSUE	18.01.26

Client  
Mrs Charlotte Head &  
Mr James Head

Job title  
74 Smithbarn  
Horsham  
RH13 6DU

Drawing title  
Proposed Elevations

PHILIP ROY ARCHITECTURE  
philiproyarchitecture.com

Scale	Date	Drawn
1:100 @ A3	01.26	PR

**PLANNING ISSUE**

INFORMATION ONLY

Drawing No	REV
0200-P-007	REV B