




Contractors must verify all dimensions on site before setting out, commencing work, or making any shop drawings.

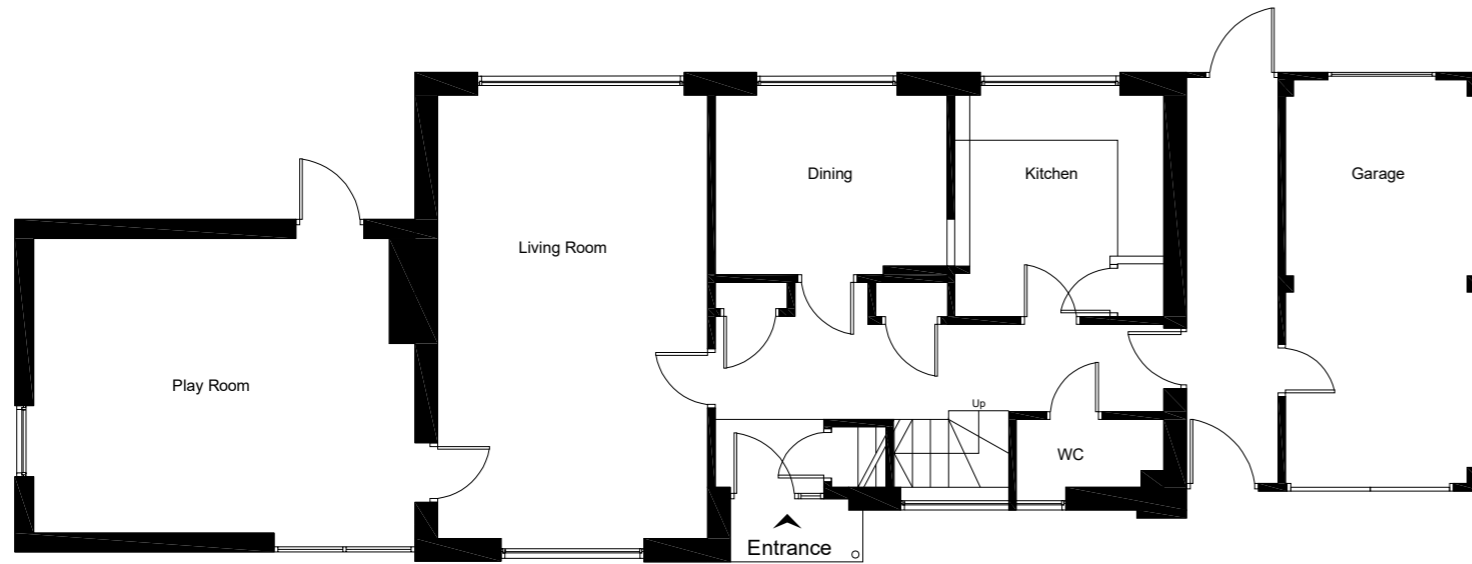



GROUND FLOOR PLAN

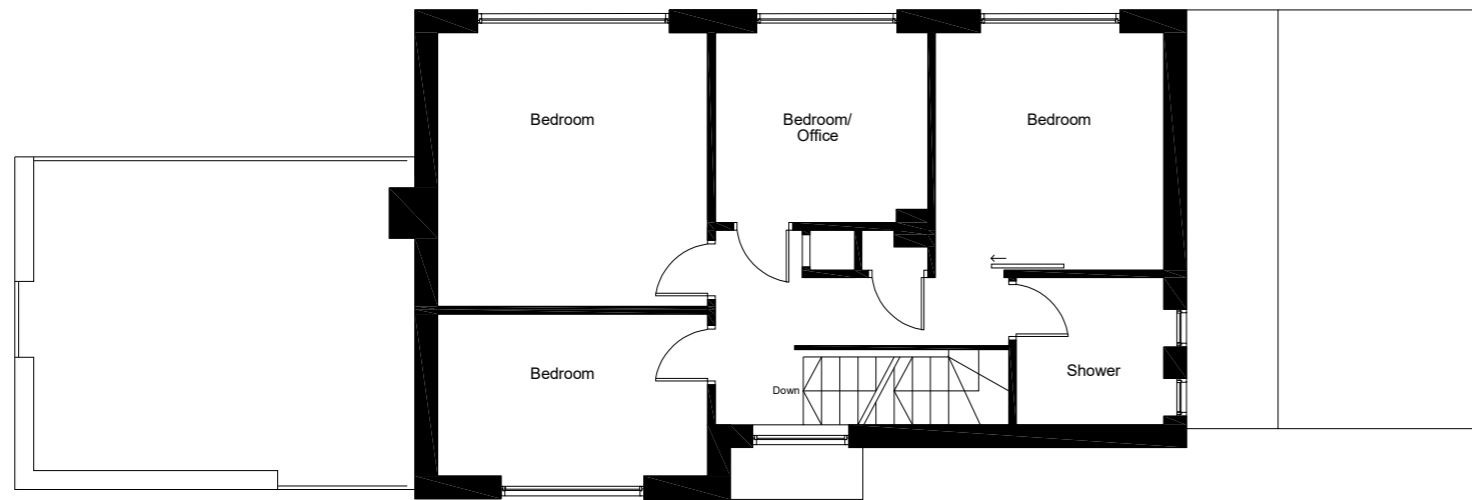

FIRST FLOOR PLAN

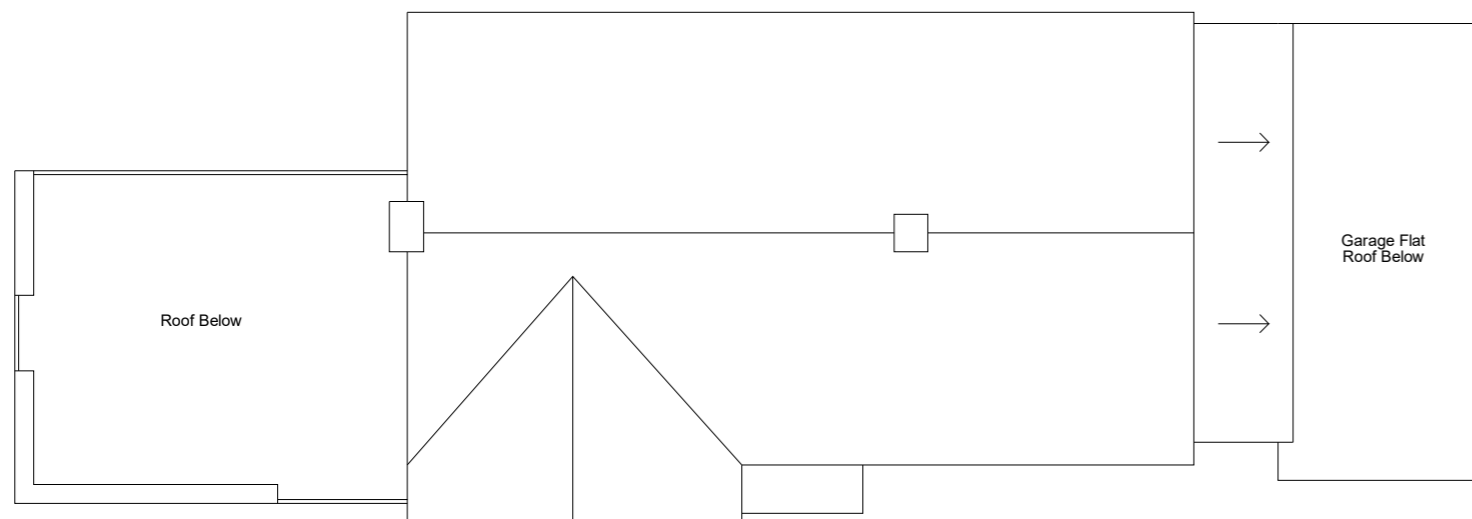

ROOF PLAN

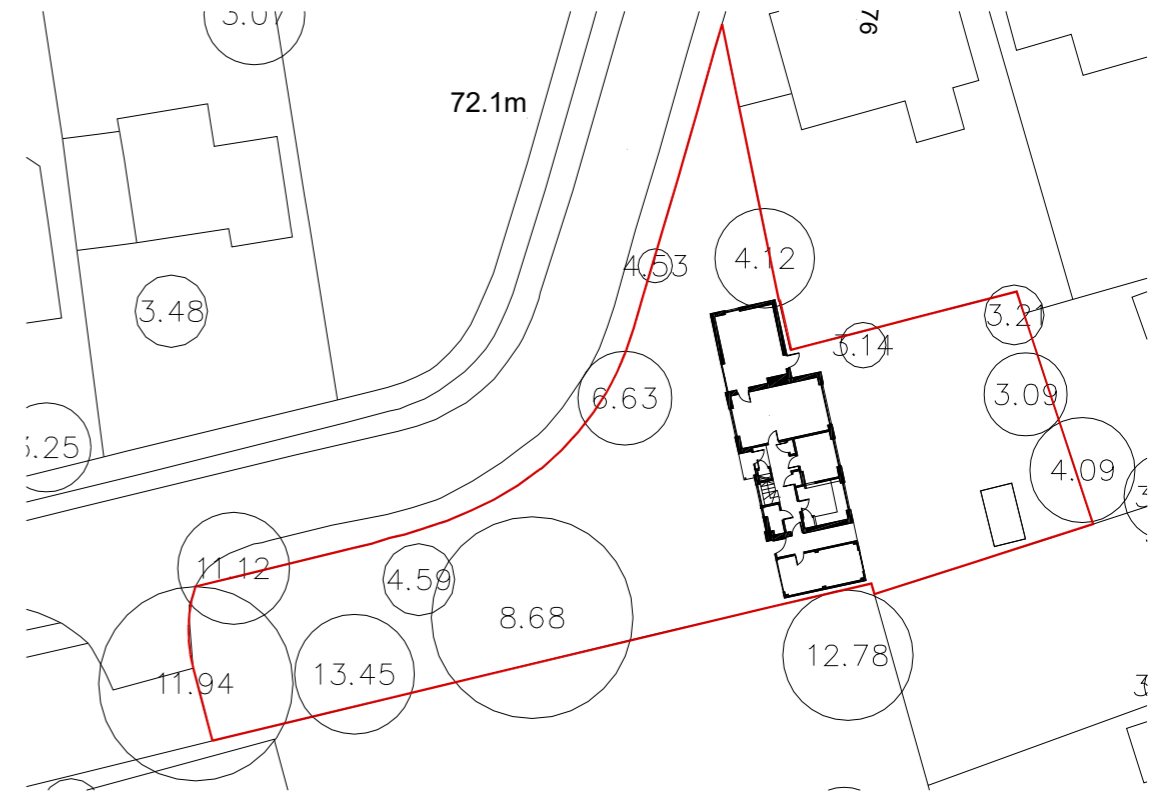 

Site Plan 1:500

RED LINE DENOTES APPROX. SITE LOCATION

©Crown Copyright and database rights 2025 OS Licence no. AC0000849896

Rev	Description	Date
Rev C	PLANNING ISSUE	15.02.26
Rev B	CLIENT ISSUE	18.01.26
Rev A	CLIENT ISSUE FOR COMMENT	05.12.25

Client
Mrs Charlotte Head & Mr James Head

Job title
74 Smithbarn
Horsham
RH13 6DU

Drawing title
Existing Floor Plans

PHILIP ROY ARCHITECTURE
philiproyarchitecture.com

Scale	Date	Drawn
Varies @ A3	10.25	PR

PLANNING ISSUE
INFORMATION ONLY

Drawing No	REV
0200-P-003	REV C

