



Contractors must verify all dimensions on site before setting out, commencing work, or making any shop drawings.

 

RED LINE DENOTES APPROX. SITE LOCATION

APPLICATION PROPERTY

©Crown Copyright and database rights 2025 OS Licence no. AC000849896

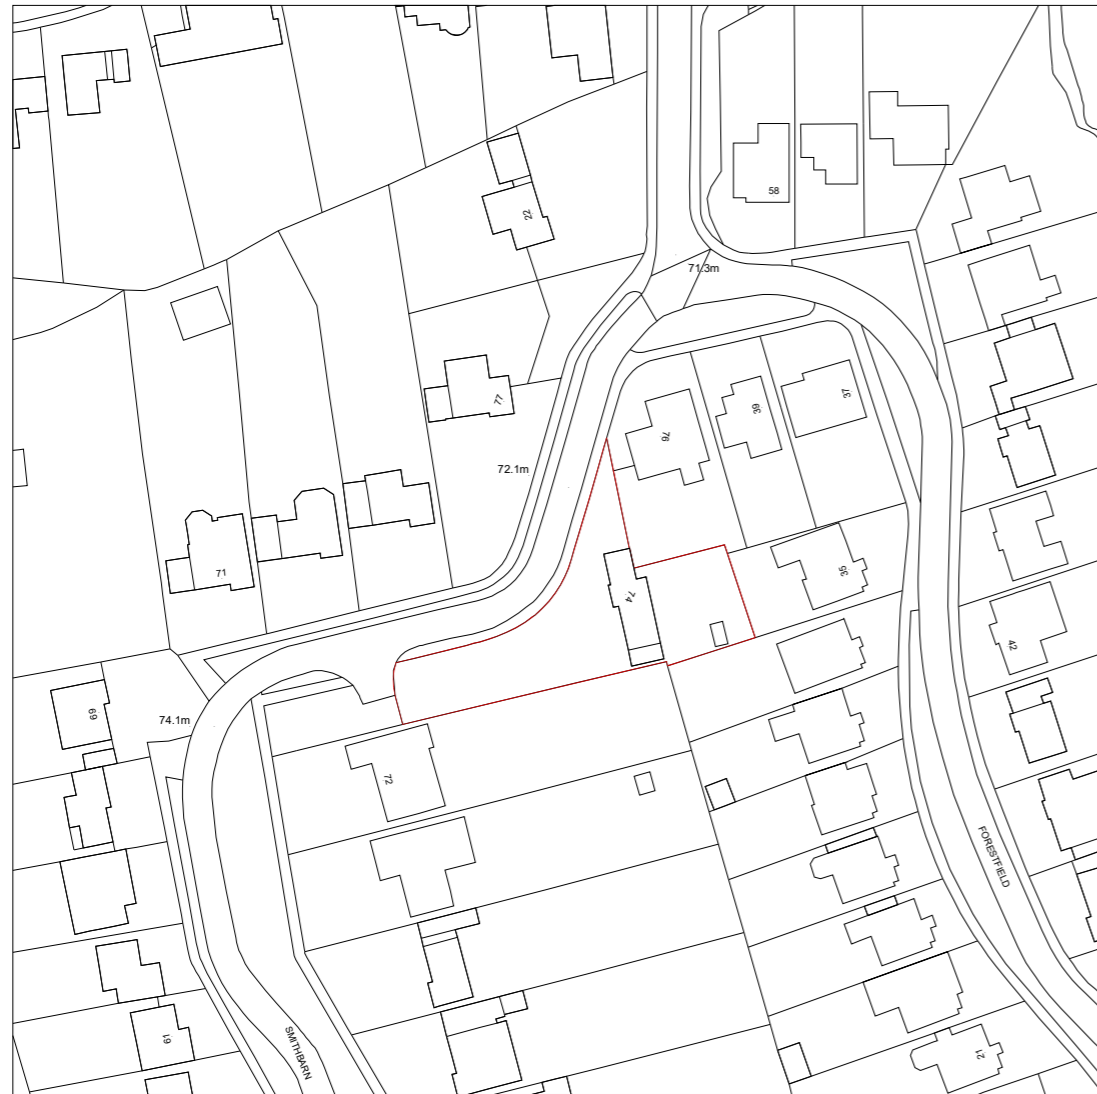

| Rev C | PLANNING ISSUE | 15.02.26 |
|-------|--------------------------|----------|
| Rev B | CLIENT ISSUE | 18.01.26 |
| Rev A | CLIENT ISSUE FOR COMMENT | 05.12.25 |
| Rev | Description | Date |

Client
Mrs Charlotte Head &
Mr James Head

Job title
74 Smithbarn
Horsham
RH13 6DU

Drawing title
Existing Site Plans

PHILIP ROY ARCHITECTURE
philproyarchitecture.com

| | | |
|-------------|-------|-------|
| Scale | Date | Drawn |
| 1:1250 @ A3 | 10.25 | PR |

PLANNING ISSUE

INFORMATION ONLY

| | |
|------------|-------|
| Drawing No | REV C |
| 0200-P-002 | REV C |

SLP SITE LOCATION PLAN

SCALE 1:1250

SLBP SITE LOCATION BLOCK PLAN

SCALE 1:1250

