



Proposed Ground Floor Plan

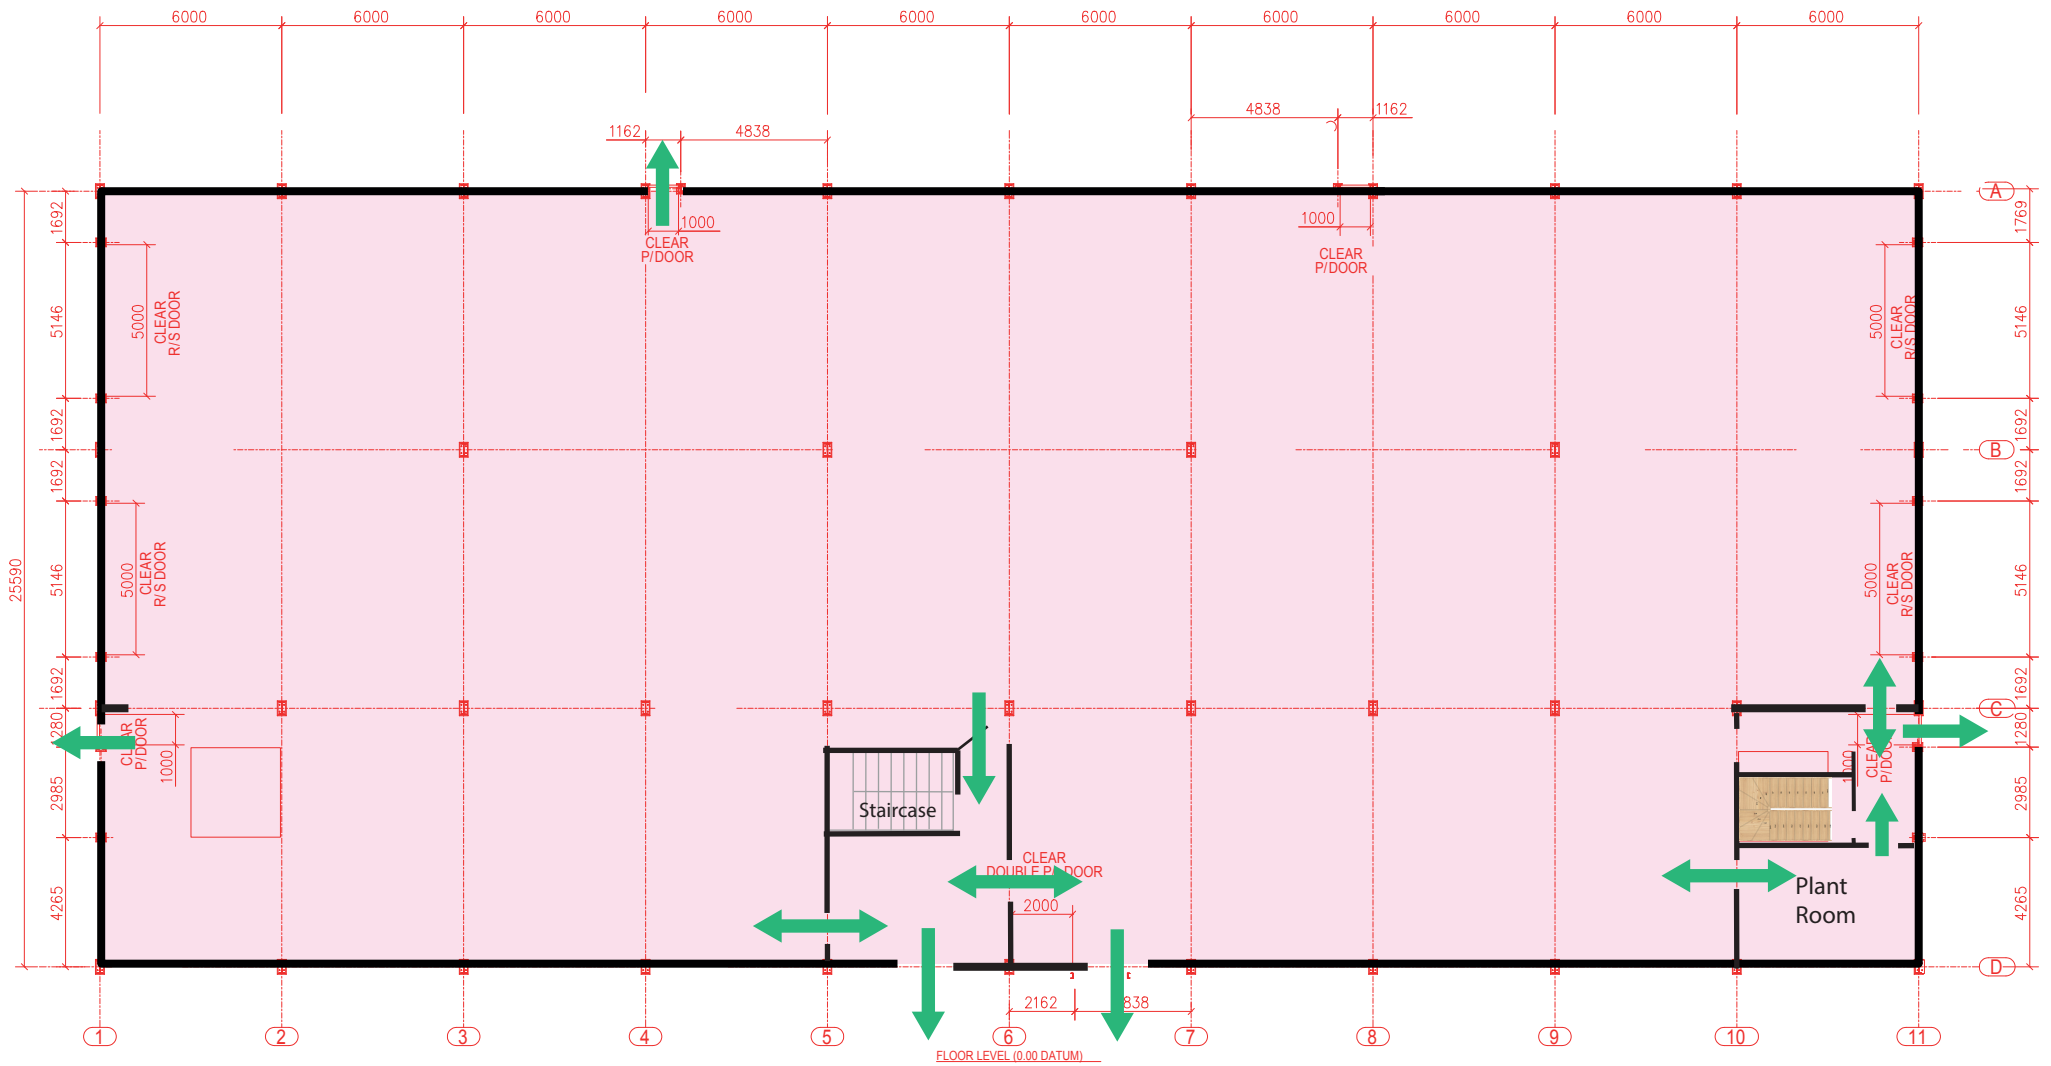

Emergency exit routes (roller shutters are not included)



Proposed First Floor Plan

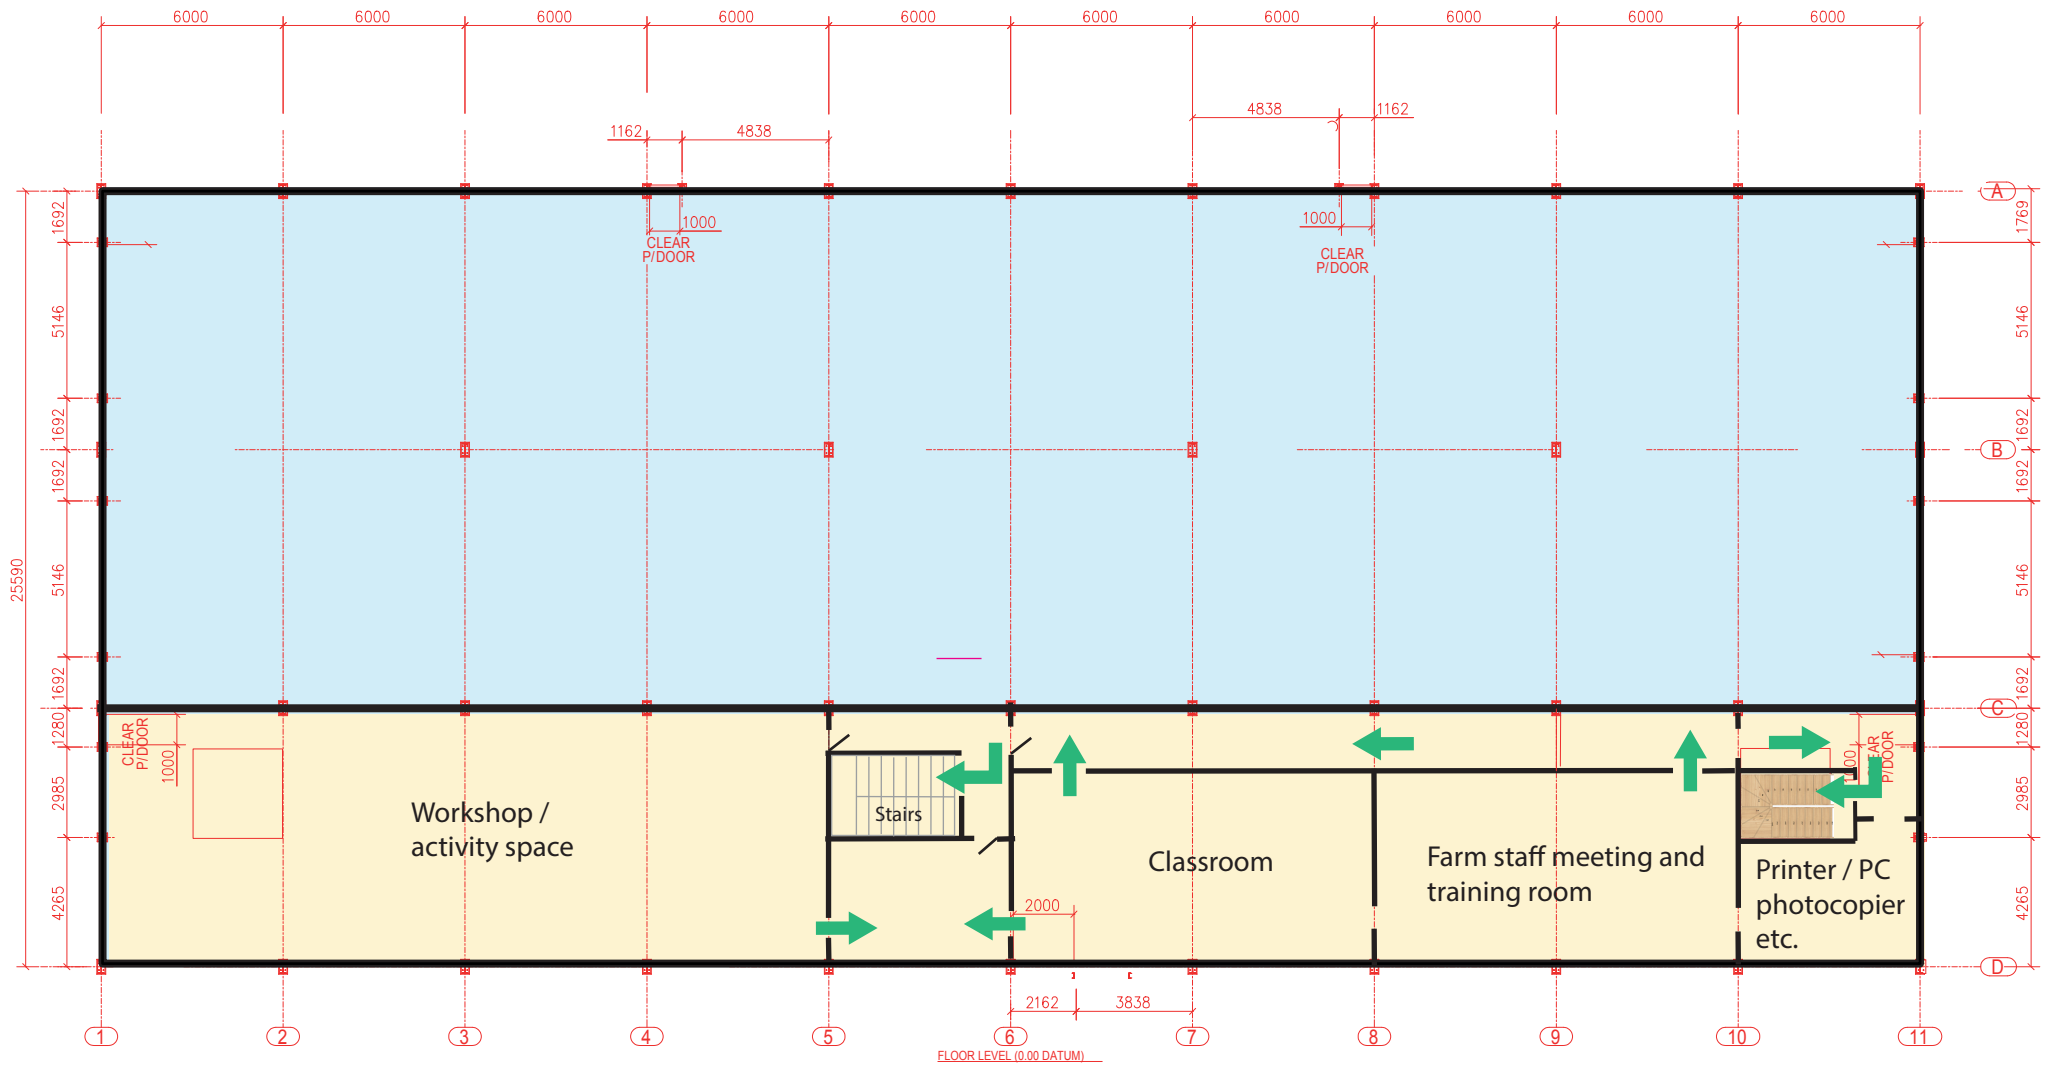

Mezzanine



Ground floor space



Emergency exit routes



Scale 1:250