



Roof Plan

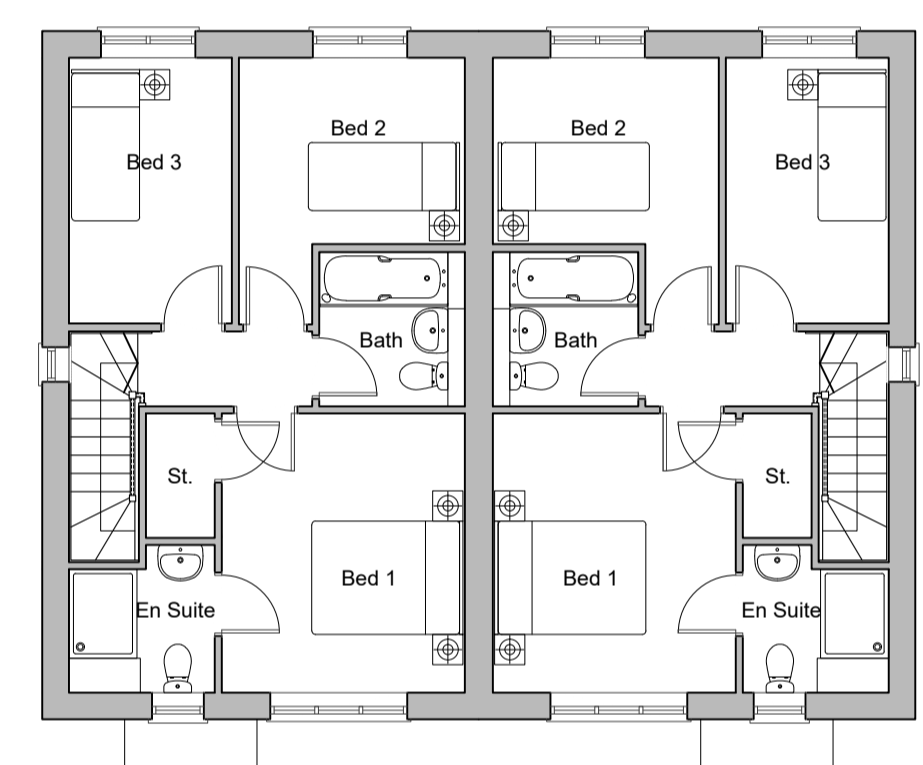


First Floor Plan

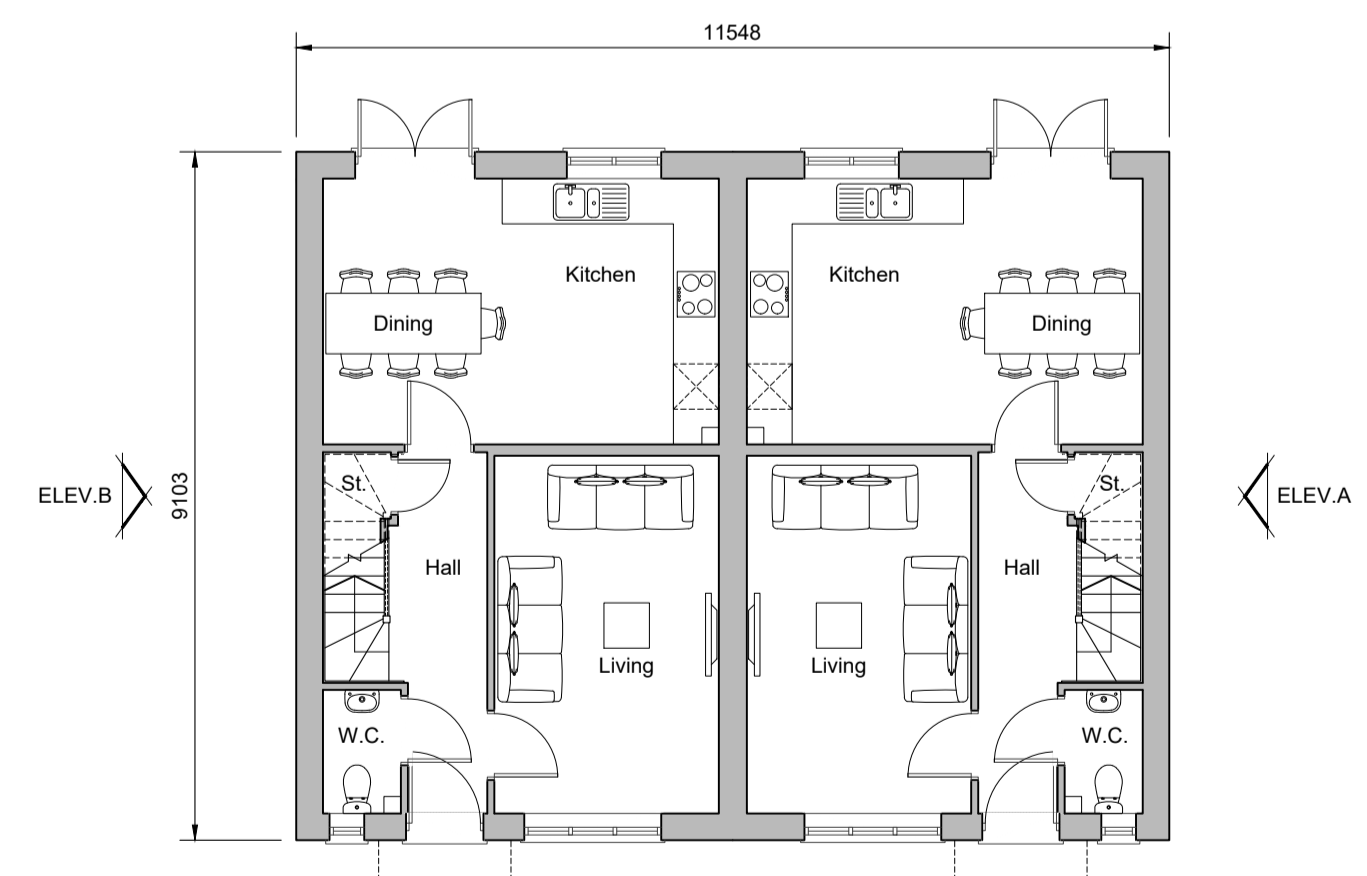

Ground Floor Plan
Plots 13-14 & 64-65



Front Elevation

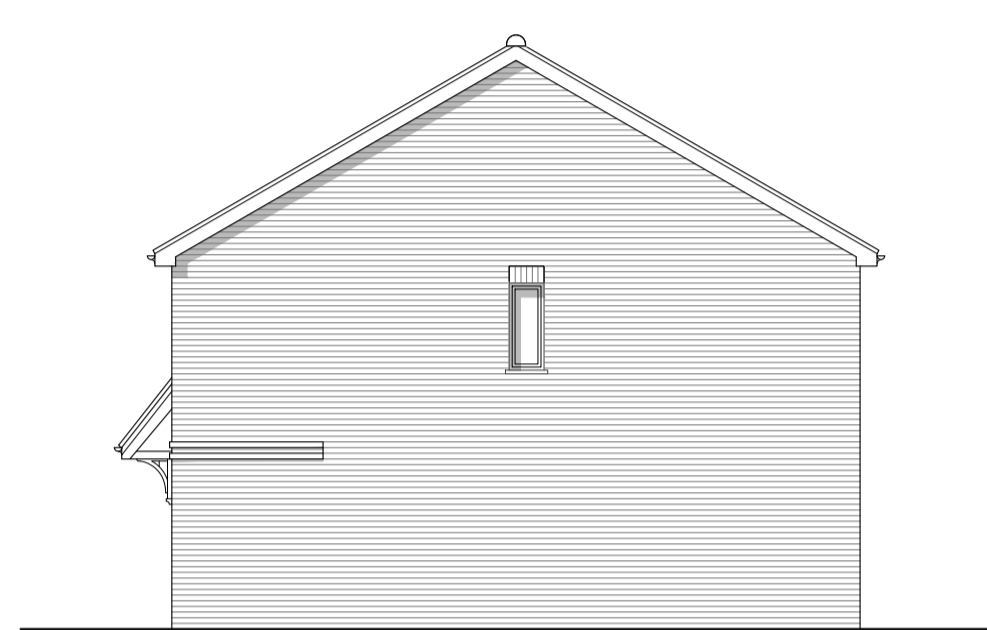

Side Elevation A



Rear Elevation



Side Elevation B

REV.	DATE	REVISIONS:	BY	REV.	DATE	REVISIONS:	BY	REV.	DATE	REVISIONS:	BY	STATUS:
A	06/08/25	Client comments & housetype revisions.	AM									
B	04/09/25	Plot numbers revisions.	AM									

CLIENT: Miller Homes	PROJECT: Barns Green, Horsham		
SCALE: 1:100 (A1 ORIGINAL)	DRAWING: Whitton - Residential Street Plots 13-14 & 64-65		
DRAWN: AM	24088	P132	B
DATE: 08/08/25			

OSPA
architecture

Broadmeade House, Farnham Business Park,
Weydon Lane, Farnham, Surrey GU9 8QT.
info@osparchitecture.com www.osparchitecture.com
Tel: 01252 267878