



Roof Plan

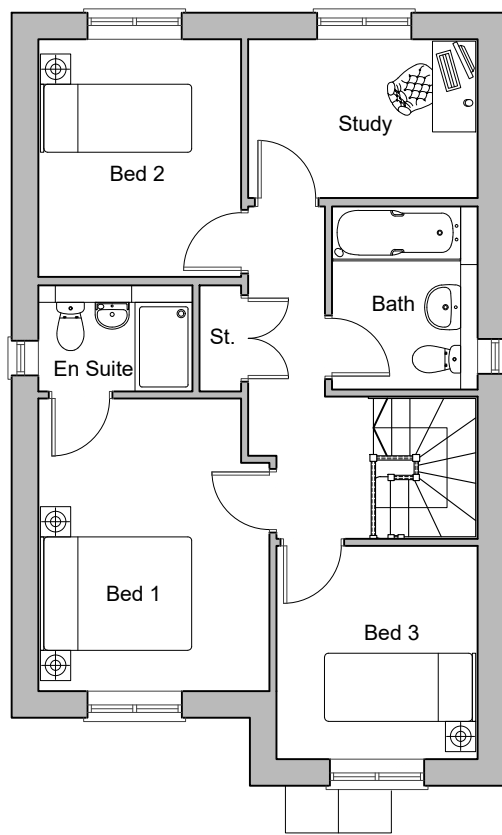


First Floor Plan

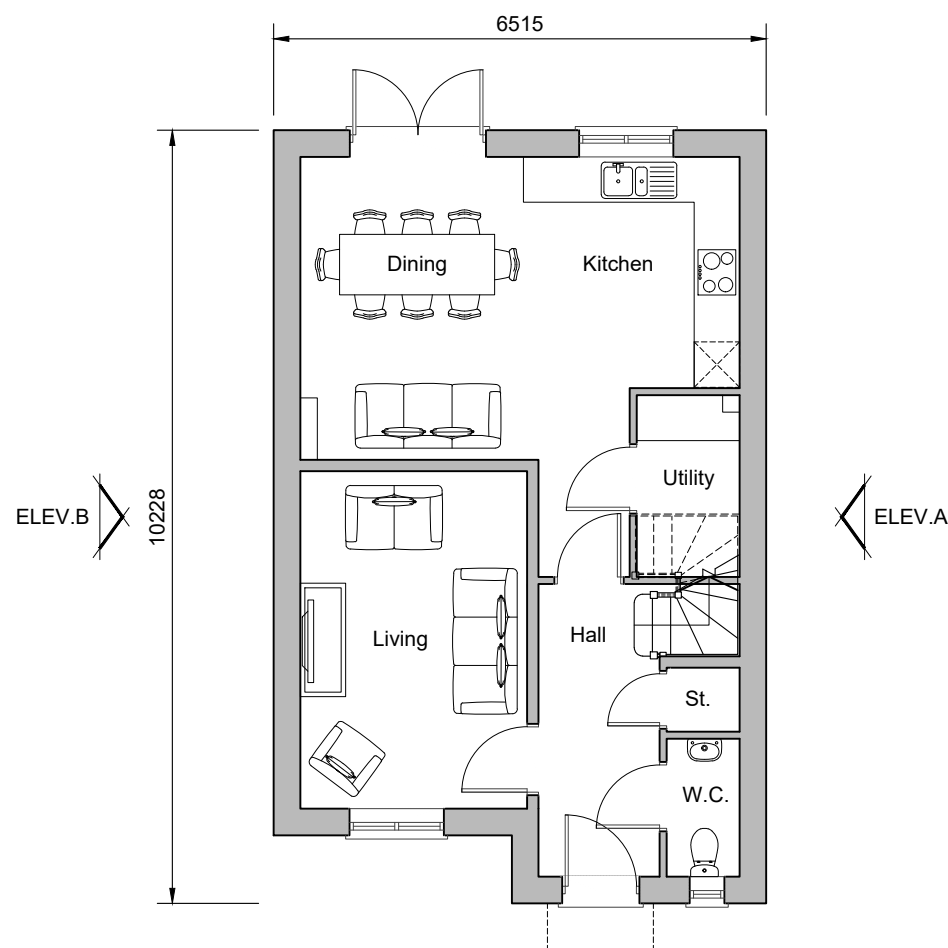

Ground Floor Plan
Plot 55




Front Elevation

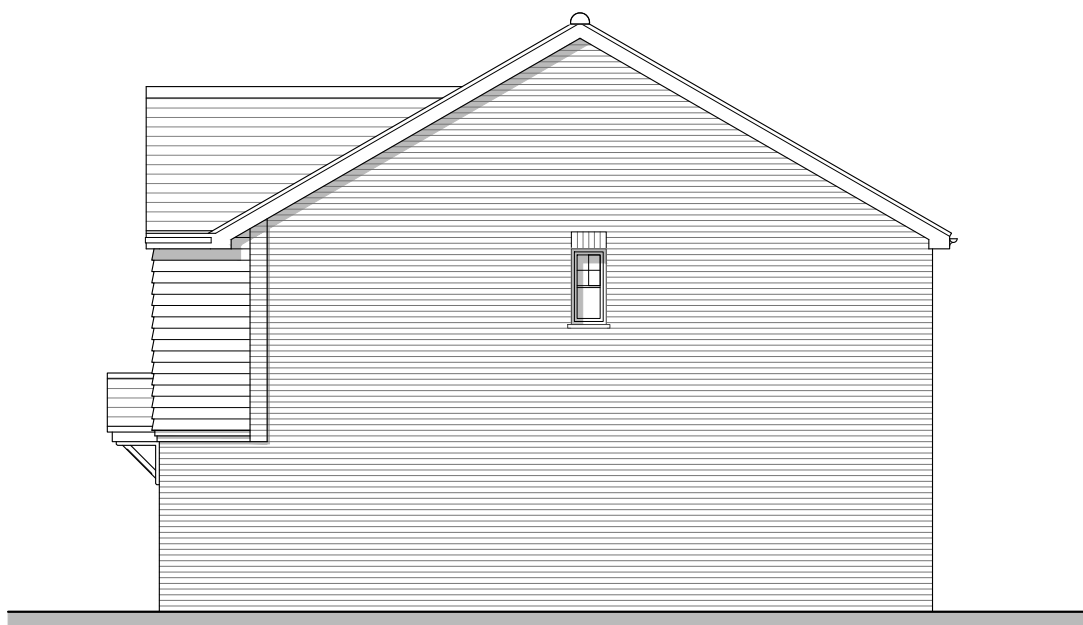

Side Elevation A



Rear Elevation

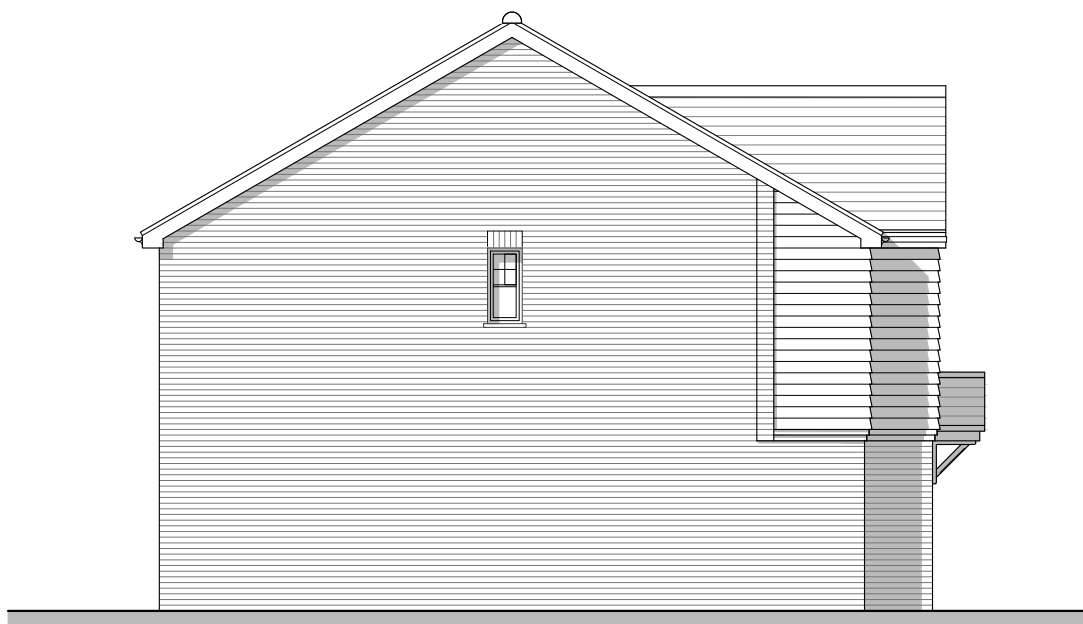

Side Elevation B

REV.	DATE	REVISIONS:	BY	REV.	DATE	REVISIONS:	BY	REV.	DATE	REVISIONS:	BY	STATUS:

© COPYRIGHT EXISTS ON THE DESIGNS AND INFORMATION SHOWN ON THIS DRAWING. This drawing may be scaled or cross referenced to the scale bar for planning application purposes only. Do not scale for any other purpose, use figured dimensions only. Subject to site survey and all necessary consents. All dimensions to be checked by user and any discrepancies, errors or omissions to be reported to the Architect before work commences. This drawing is to be read in conjunction with all other relevant materials.

OS Licence No. AC0000851327

CLIENT: Miller Homes	PROJECT: Barns Green, Horsham
SCALE: 1:100 (A1 ORIGINAL)	DRAWING: Haywood - Woodland Frontage Plot 55
DRAWN: AM DATE: 11/08/25	24088
P136	—

