



Roof Plan



Front Elevation

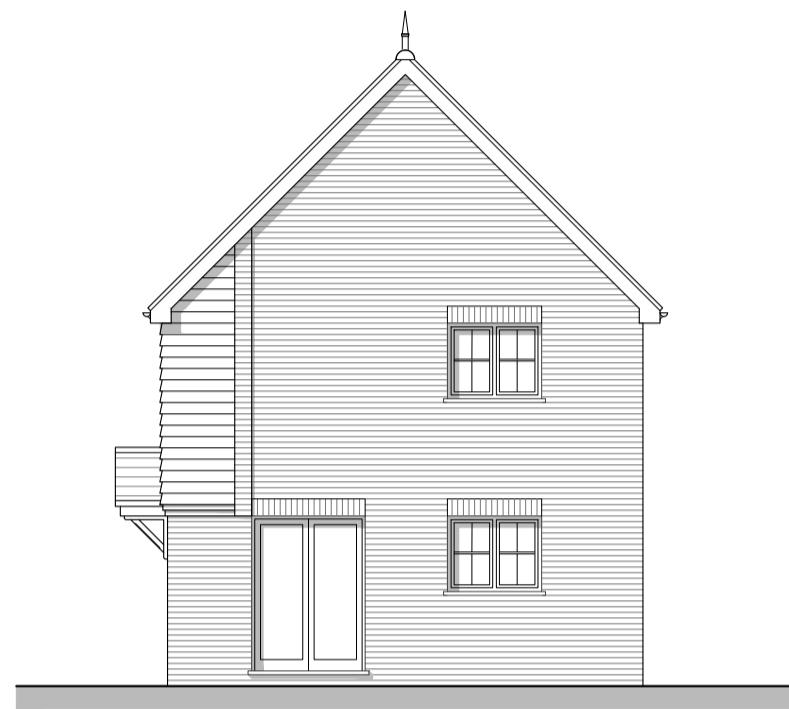

Side Elevation A

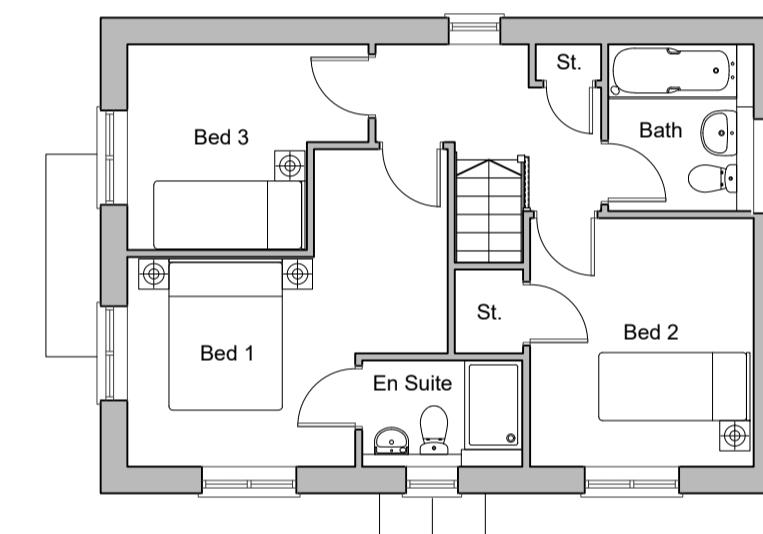


First Floor Plan



Rear Elevation



Side Elevation B

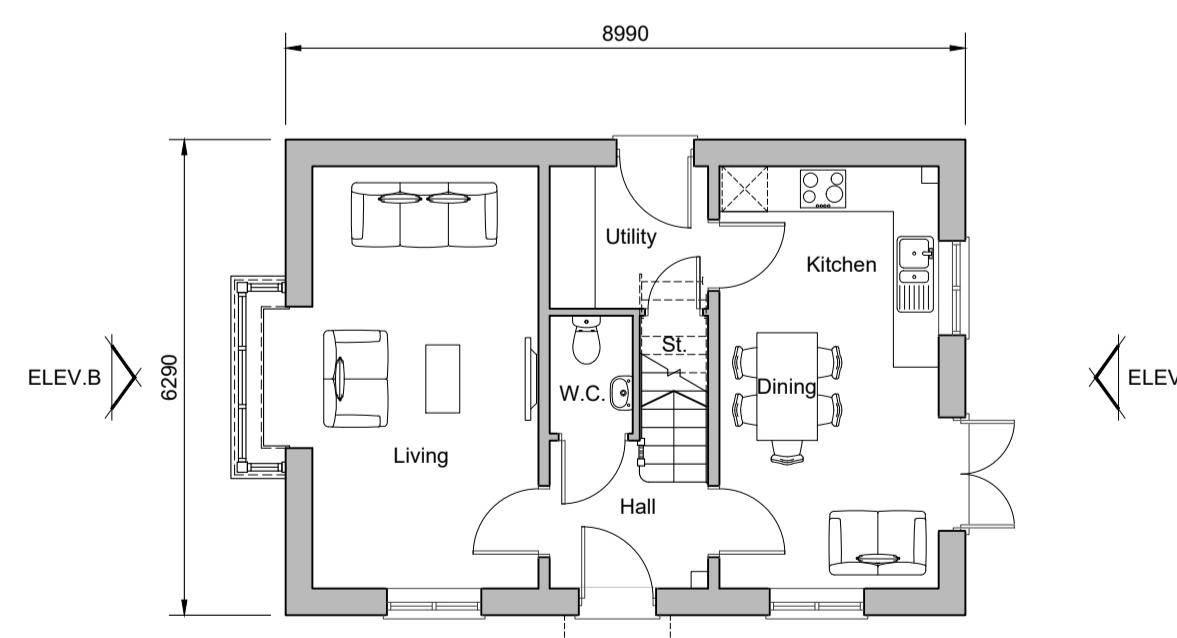

Ground Floor Plan  
Plot 54 & 66

REV: A	DATE: 06/08/25	REVISIONS: Client comment revisions.	BY: AM	REV: AM	DATE:	REVISIONS:	BY:	REV:	DATE:	REVISIONS:	BY:	STATUS:	CLIENT: Miller Homes	PROJECT: Barns Green, Horsham	OSP architecture Broadmead House, Farnham Business Park, Weydon Lane, Farnham, Surrey GU9 8QT. info@osparchitecture.com www.osparchitecture.com
B	05/09/25	Client comment & plot numbers revisions.											SCALE: 1:100 (A1 ORIGINAL)	DRAWING: Braxton - Chapel Road Plots 54 & 66	
													DRAWN: AM DATE: 28/07/25	24088	P113 B