



Roof Plan

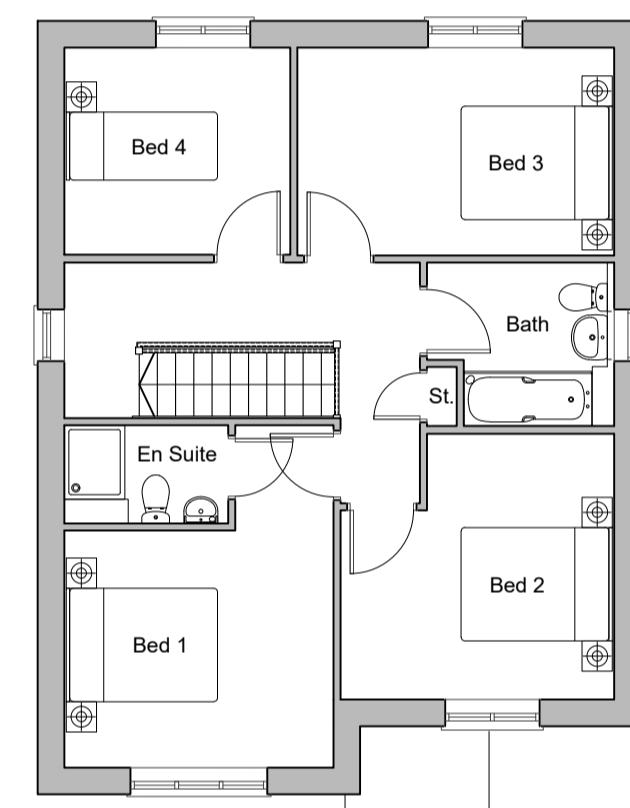

First Floor Plan

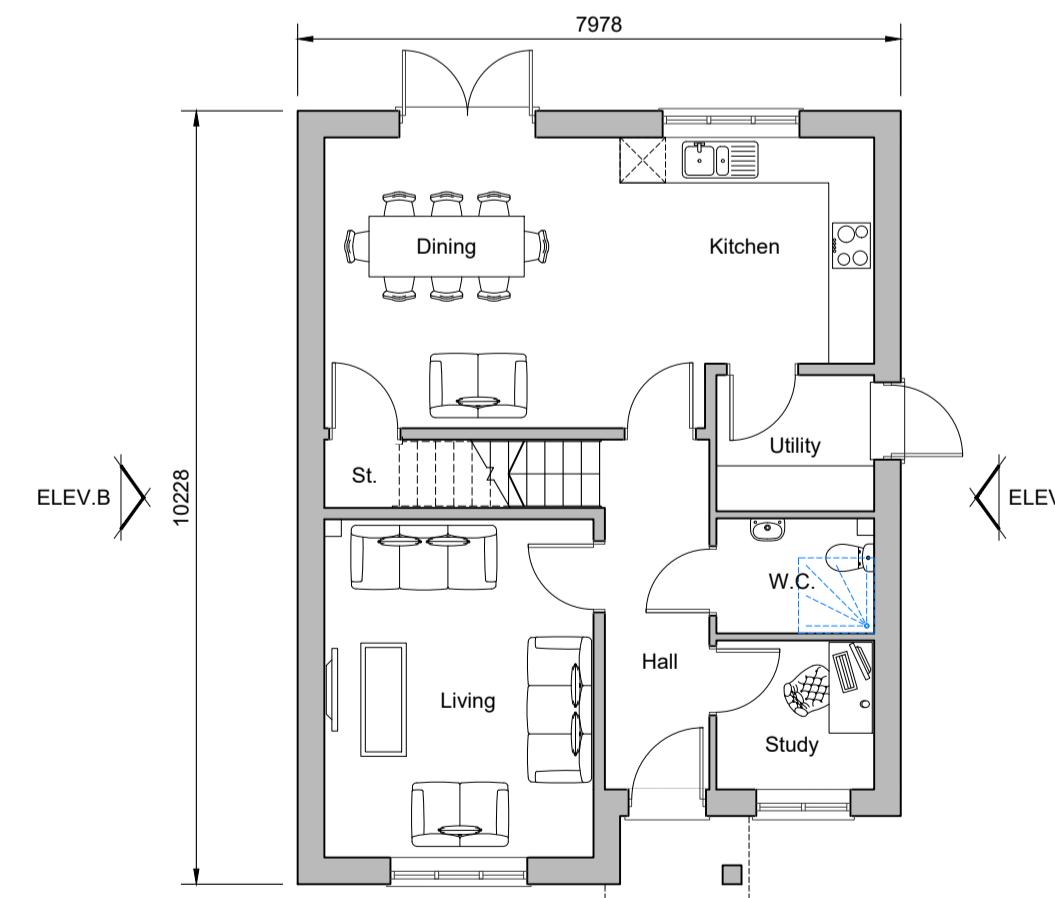

Ground Floor Plan
Plots 21, 43
Plots 18, 44 (handed)




Front Elevation




Side Elevation A



Rear Elevation

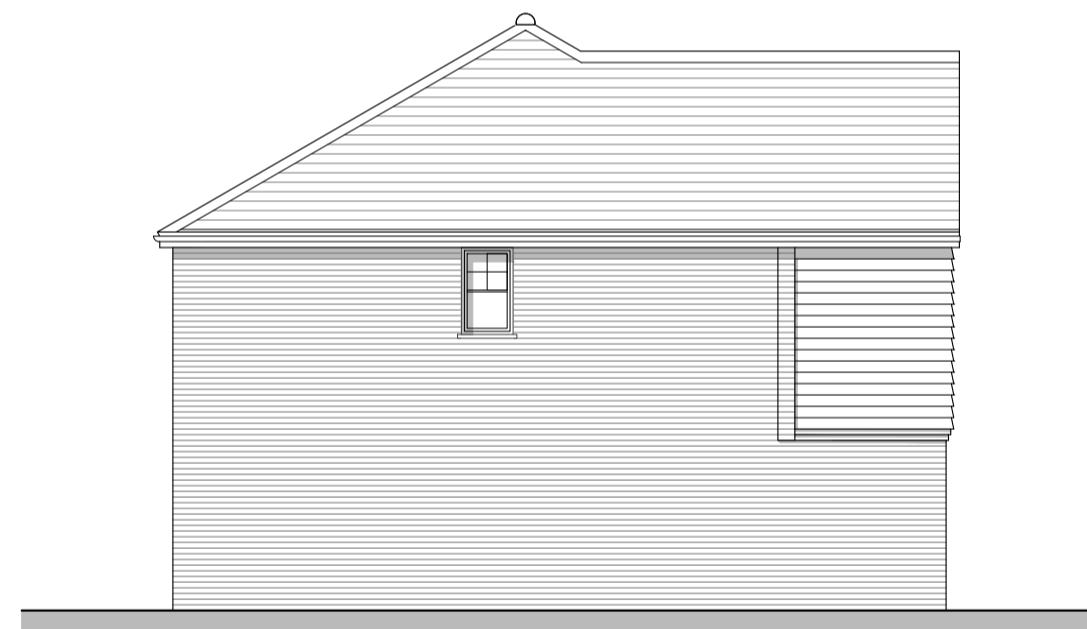

Side Elevation B

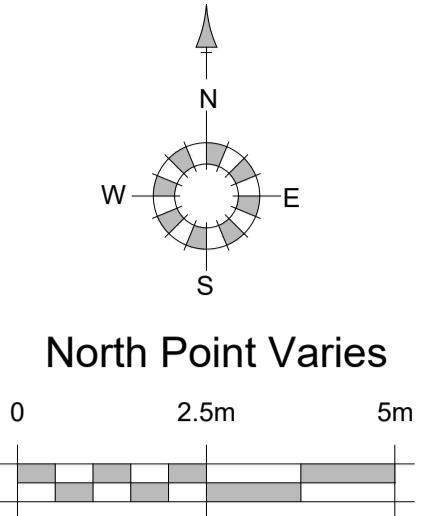

REV: A	DATE: 06/08/25	REVISIONS: Client comment revisions.	BY: AM	REV:	DATE:	REVISIONS:	BY:	REV:	DATE:	REVISIONS:	BY:	STATUS:	CLIENT: Miller Homes	PROJECT: Barns Green, Horsham	OSP architecture Broadmead House, Farnham Business Park, Weydon Lane, Farnham, Surrey GU9 8QT. info@osparchitecture.com www.osparchitecture.com	
													SCALE: 1:100 (A1 ORIGINAL)	DRAWING: Briarwood - Woodland Frontage Plots 18, 21, 43 & 44		
													DRAWN: AM DATE: 28/07/25	24088	P117	A