


Roof Plan



Front Elevation



Side Elevation A

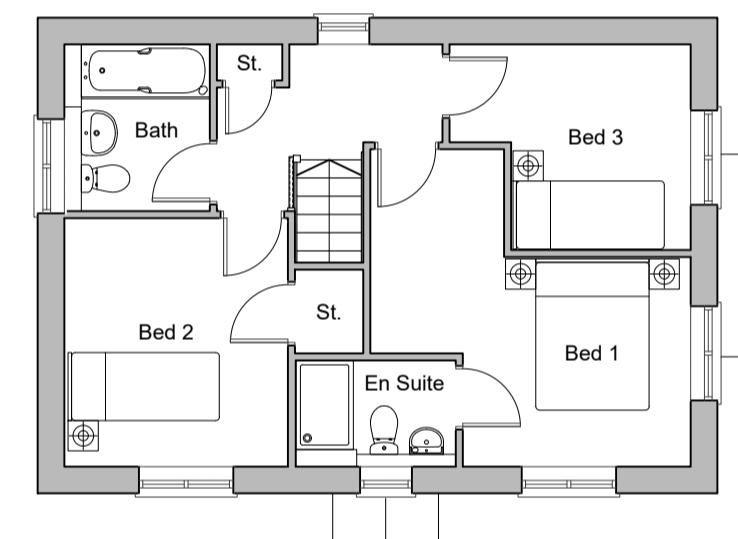


First Floor Plan



Rear Elevation




Side Elevation B

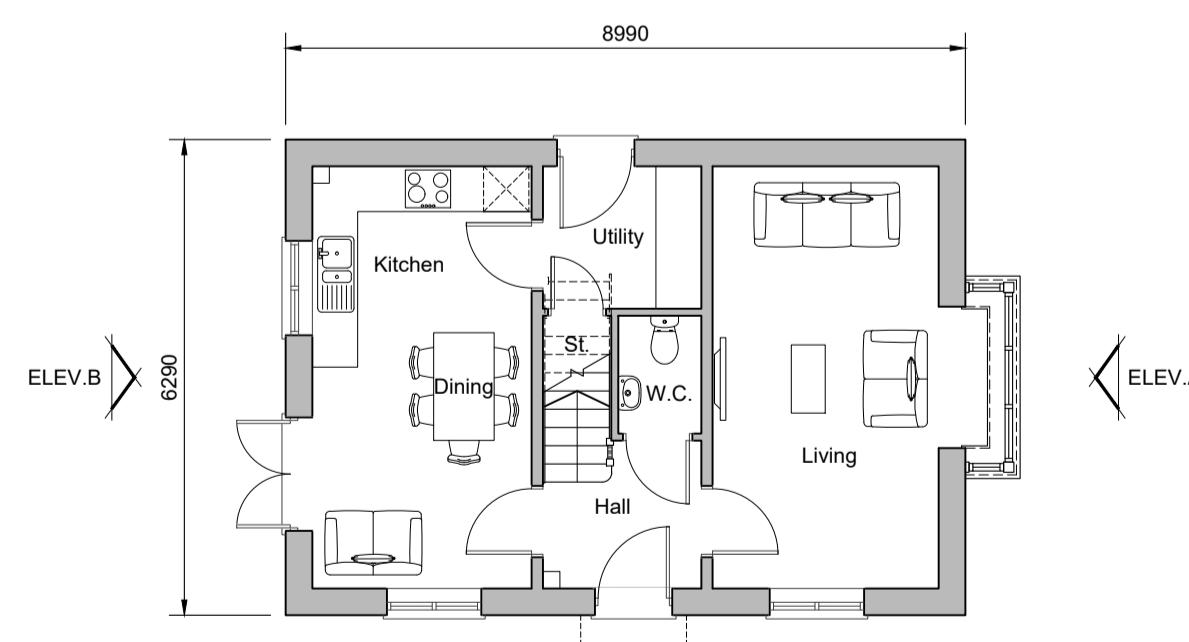

Ground Floor Plan
Plots 20 & 41

REV: A	DATE: 06/08/25	REVISIONS: Client comment revisions.	BY: AM	REV:	DATE:	REVISIONS:	BY:	REV:	DATE:	REVISIONS:	BY:	STATUS:	CLIENT: Miller Homes	PROJECT: Barns Green, Horsham	DRAWING: Braxton - Woodland Frontage Plots 20 & 41
													SCALE: 1:100 (A1 ORIGINAL)		
													DRAWN: AM DATE: 28/07/25		
© COPYRIGHT EXISTS ON THE DESIGNS AND INFORMATION SHOWN ON THIS DRAWING. This drawing may be scaled or cross-referenced to the scale bar for planning application purposes only. Do not scale for any other purpose, use figured dimensions only. Subject to site survey and all necessary consents. All dimensions to be checked by user and any discrepancies, errors or omissions to be reported to the Architect before work commences. This drawing is to be read in conjunction with all other relevant materials.												OS Licence No. AC0000851327	24088	P119	A

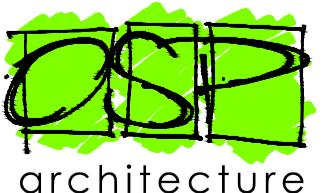

Broadmead House, Farnham Business Park,
Weydon Lane, Farnham, Surrey GU9 8QT.
info@osparchitecture.com www.osparchitecture.com

© 2025