



Roof Plan

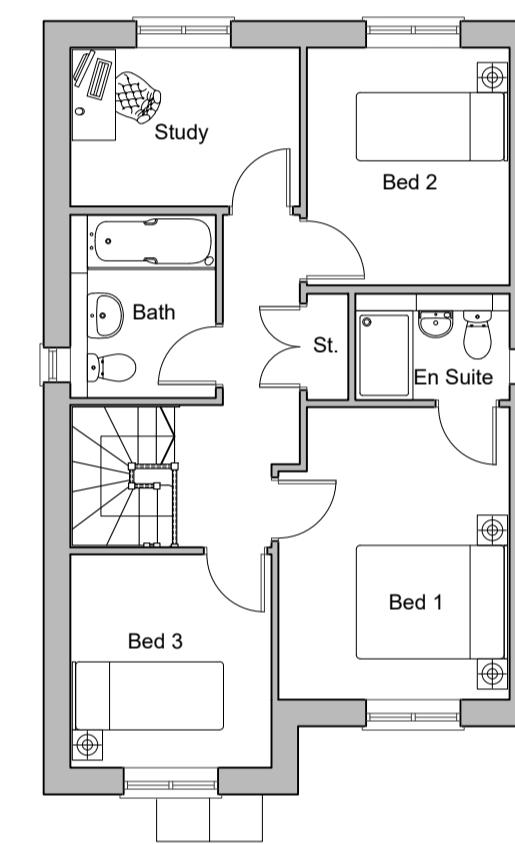


First Floor Plan

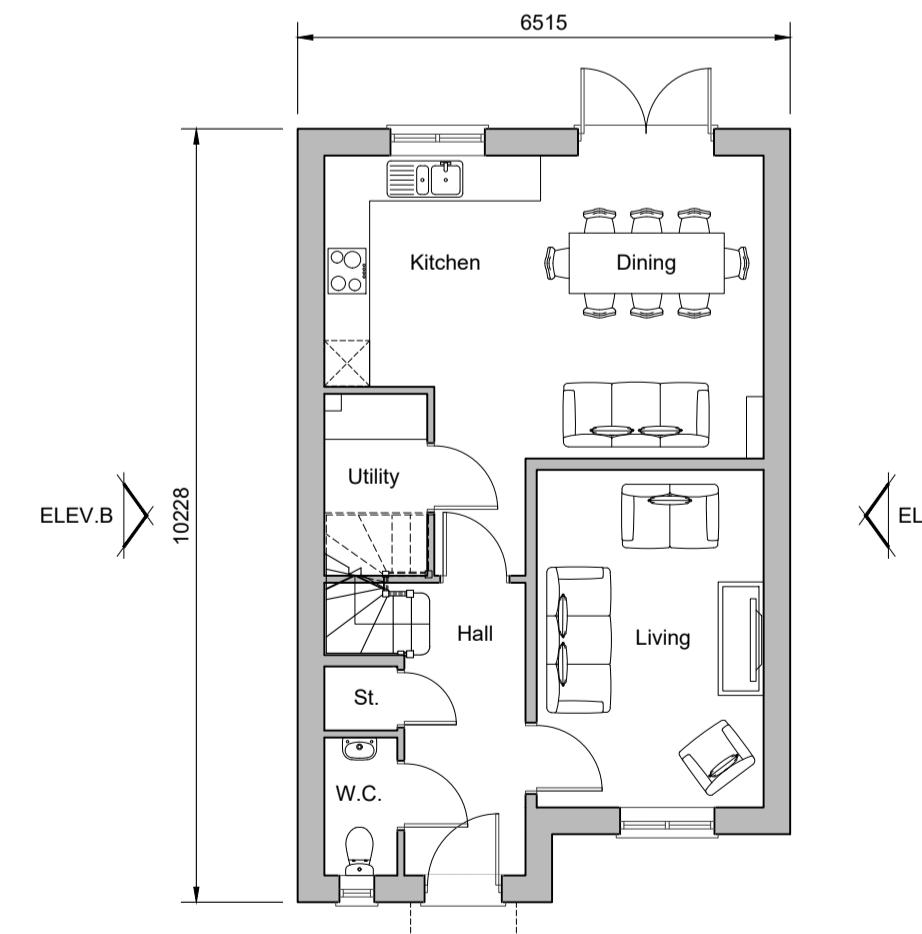

Ground Floor Plan  
Plot 28




Front Elevation

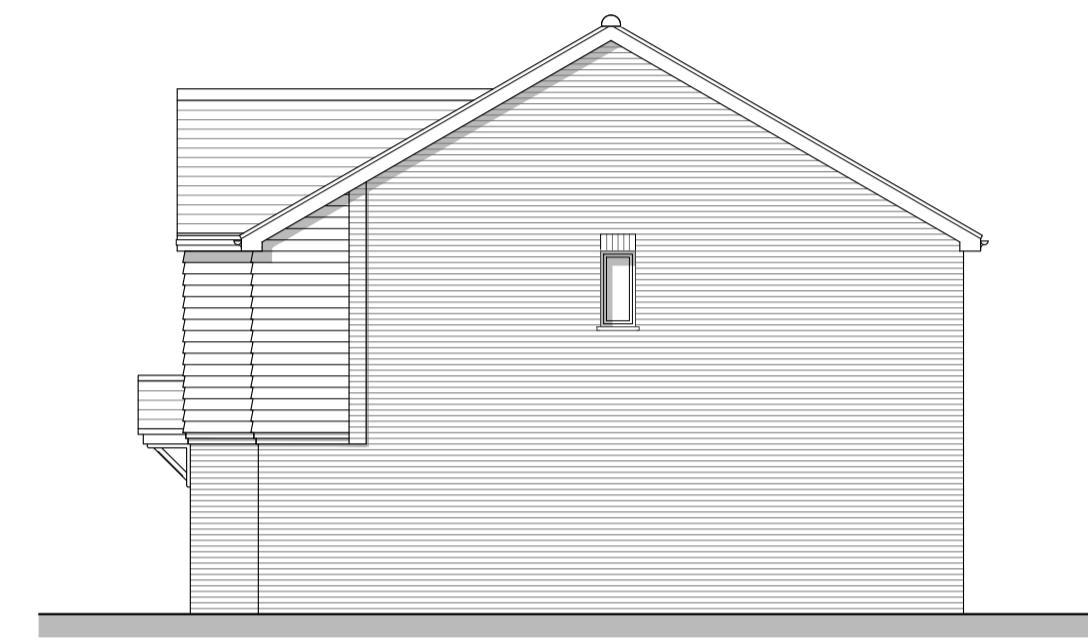


Side Elevation A



Rear Elevation

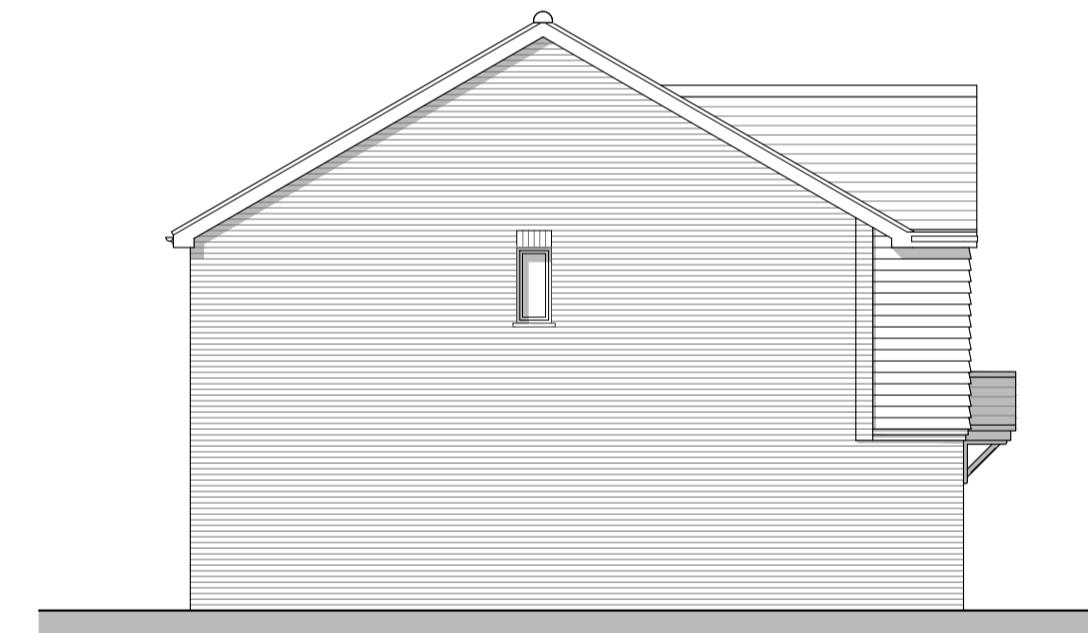

Side Elevation B

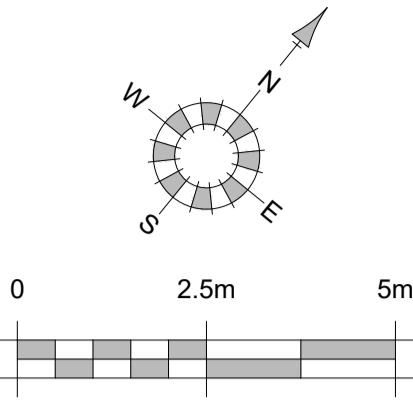

REV: A	DATE: 06/08/25	REVISIONS: Client comment revisions.	BY: AM	REV: /	DATE: /	REVISIONS: /	BY: /	REV: /	DATE: /	REVISIONS: /	BY: /	STATUS: /	CLIENT: Miller Homes	PROJECT: Barns Green, Horsham	OSP architecture Broadmead House, Farnham Business Park, Weydon Lane, Farnham, Surrey GU9 8QT. info@osparchitecture.com www.osparchitecture.com
													SCALE: 1:100 (A1 ORIGINAL)	DRAWING: Haywood - Residential Street Plot 28	
													DRAWN: AM DATE: 28/07/25	24088	P121 A