


**GENERAL NOTES**


Dimensions to be checked on site before construction. All dimensions shall be reported to the architect immediately. Do not scale from these drawings except for planning purposes. Use figures dimensions only.

**ACCOMPANYING DOCUMENTATION**


All details shown on Hejler Davies Architects drawings are to be read in conjunction with the project specification and other consultants drawings and details.

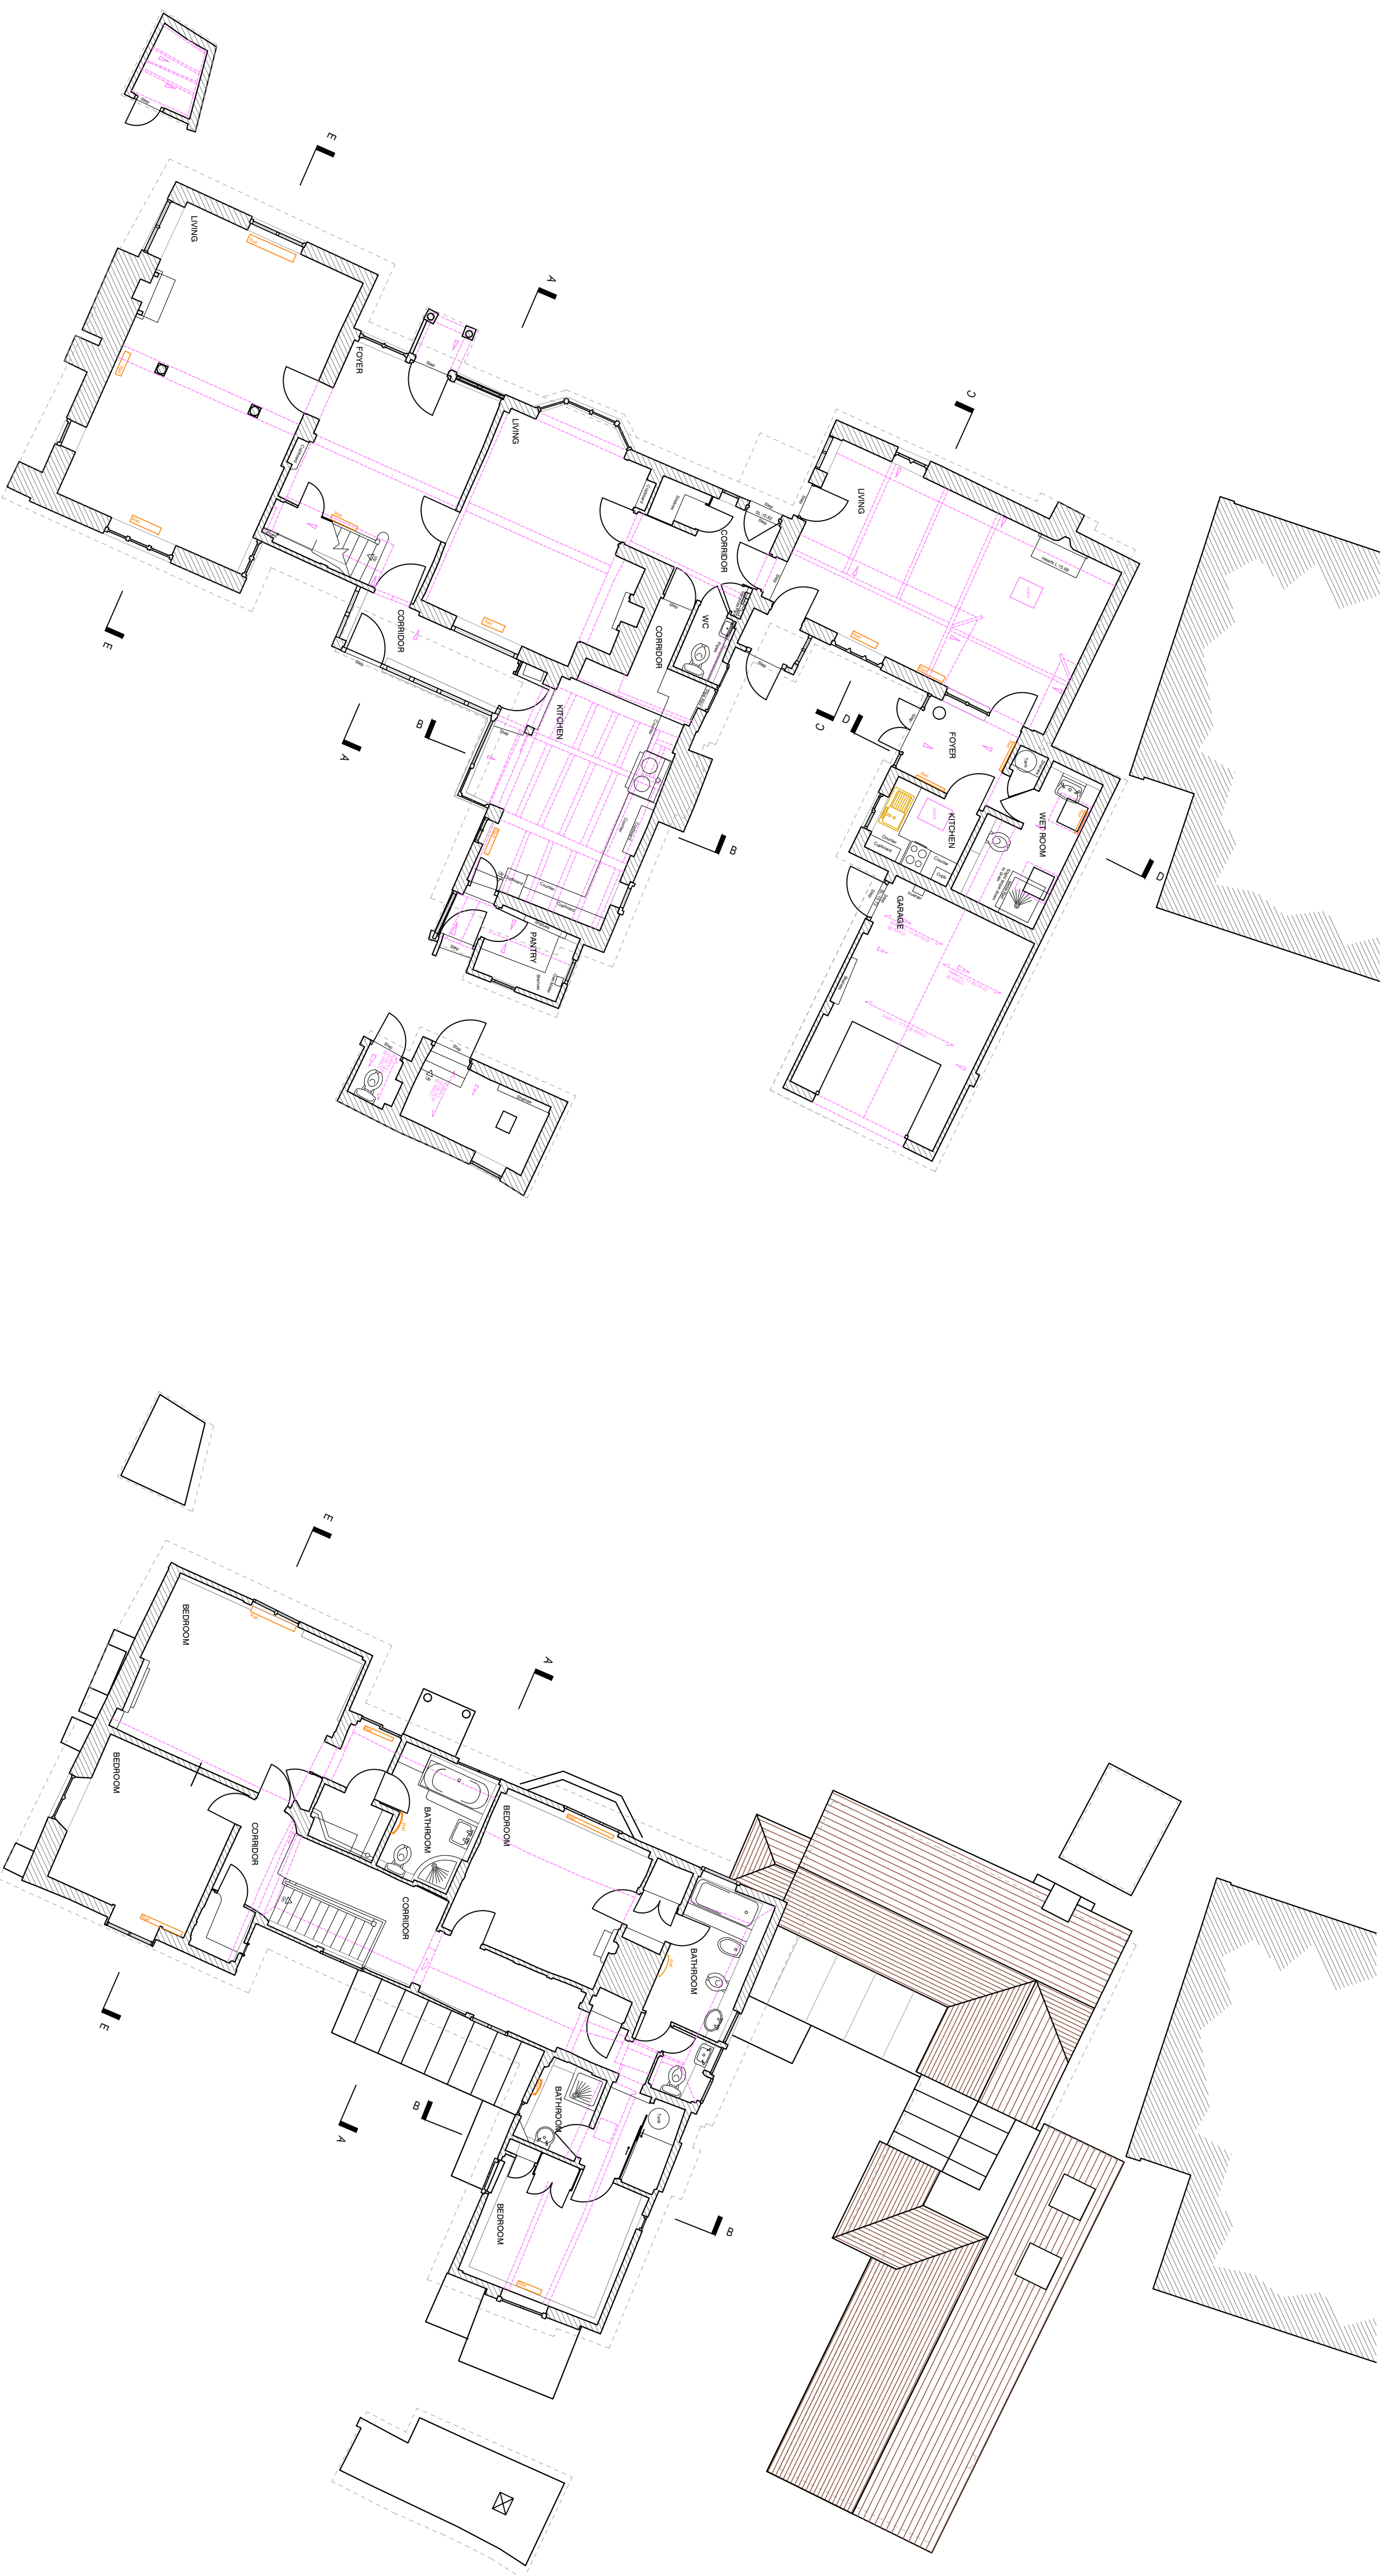

GROUND FLOOR  
1:100

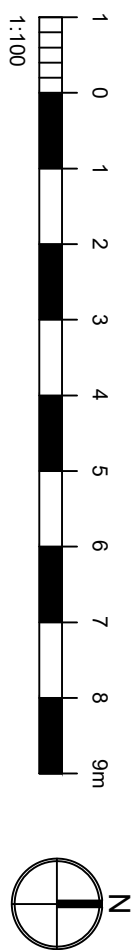

FIRST FLOOR  
1:100

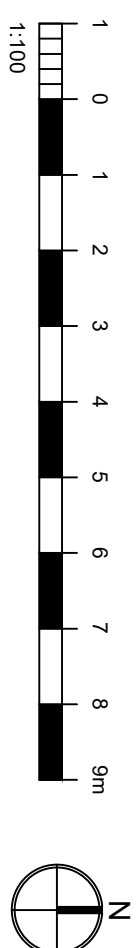

**Hejler Davies Architects**

www.hdaarchitects.co.uk  
m@hdaarchitects.co.uk  
01243 570715  
Unit 1 The Old Flour Mill, Queen St  
Emsworth, PO10 7BT

**PROJECT**  
Jarvis  
Jarvis Lane, Steyning BN4 3GL

**DRAWING**  
Ground & First Floor Plans  
SCALE  
As noted @A1

DATE	DRAWN
Sep-25	TW
DRAWING NO.	REV
25058	02