


GENERAL NOTES

Dimensions to be checked on site before construction. All dimensions shall be reported to the architect immediately. Shall be reported to the architect immediately.



Do not scale from these drawings except for planning purposes. Use figures dimensions only.

ACCOMPANYING DOCUMENTATION


All details shown on Hejyer Davies Architects drawings are to be read in conjunction with the project specification and other consultants drawings and details.

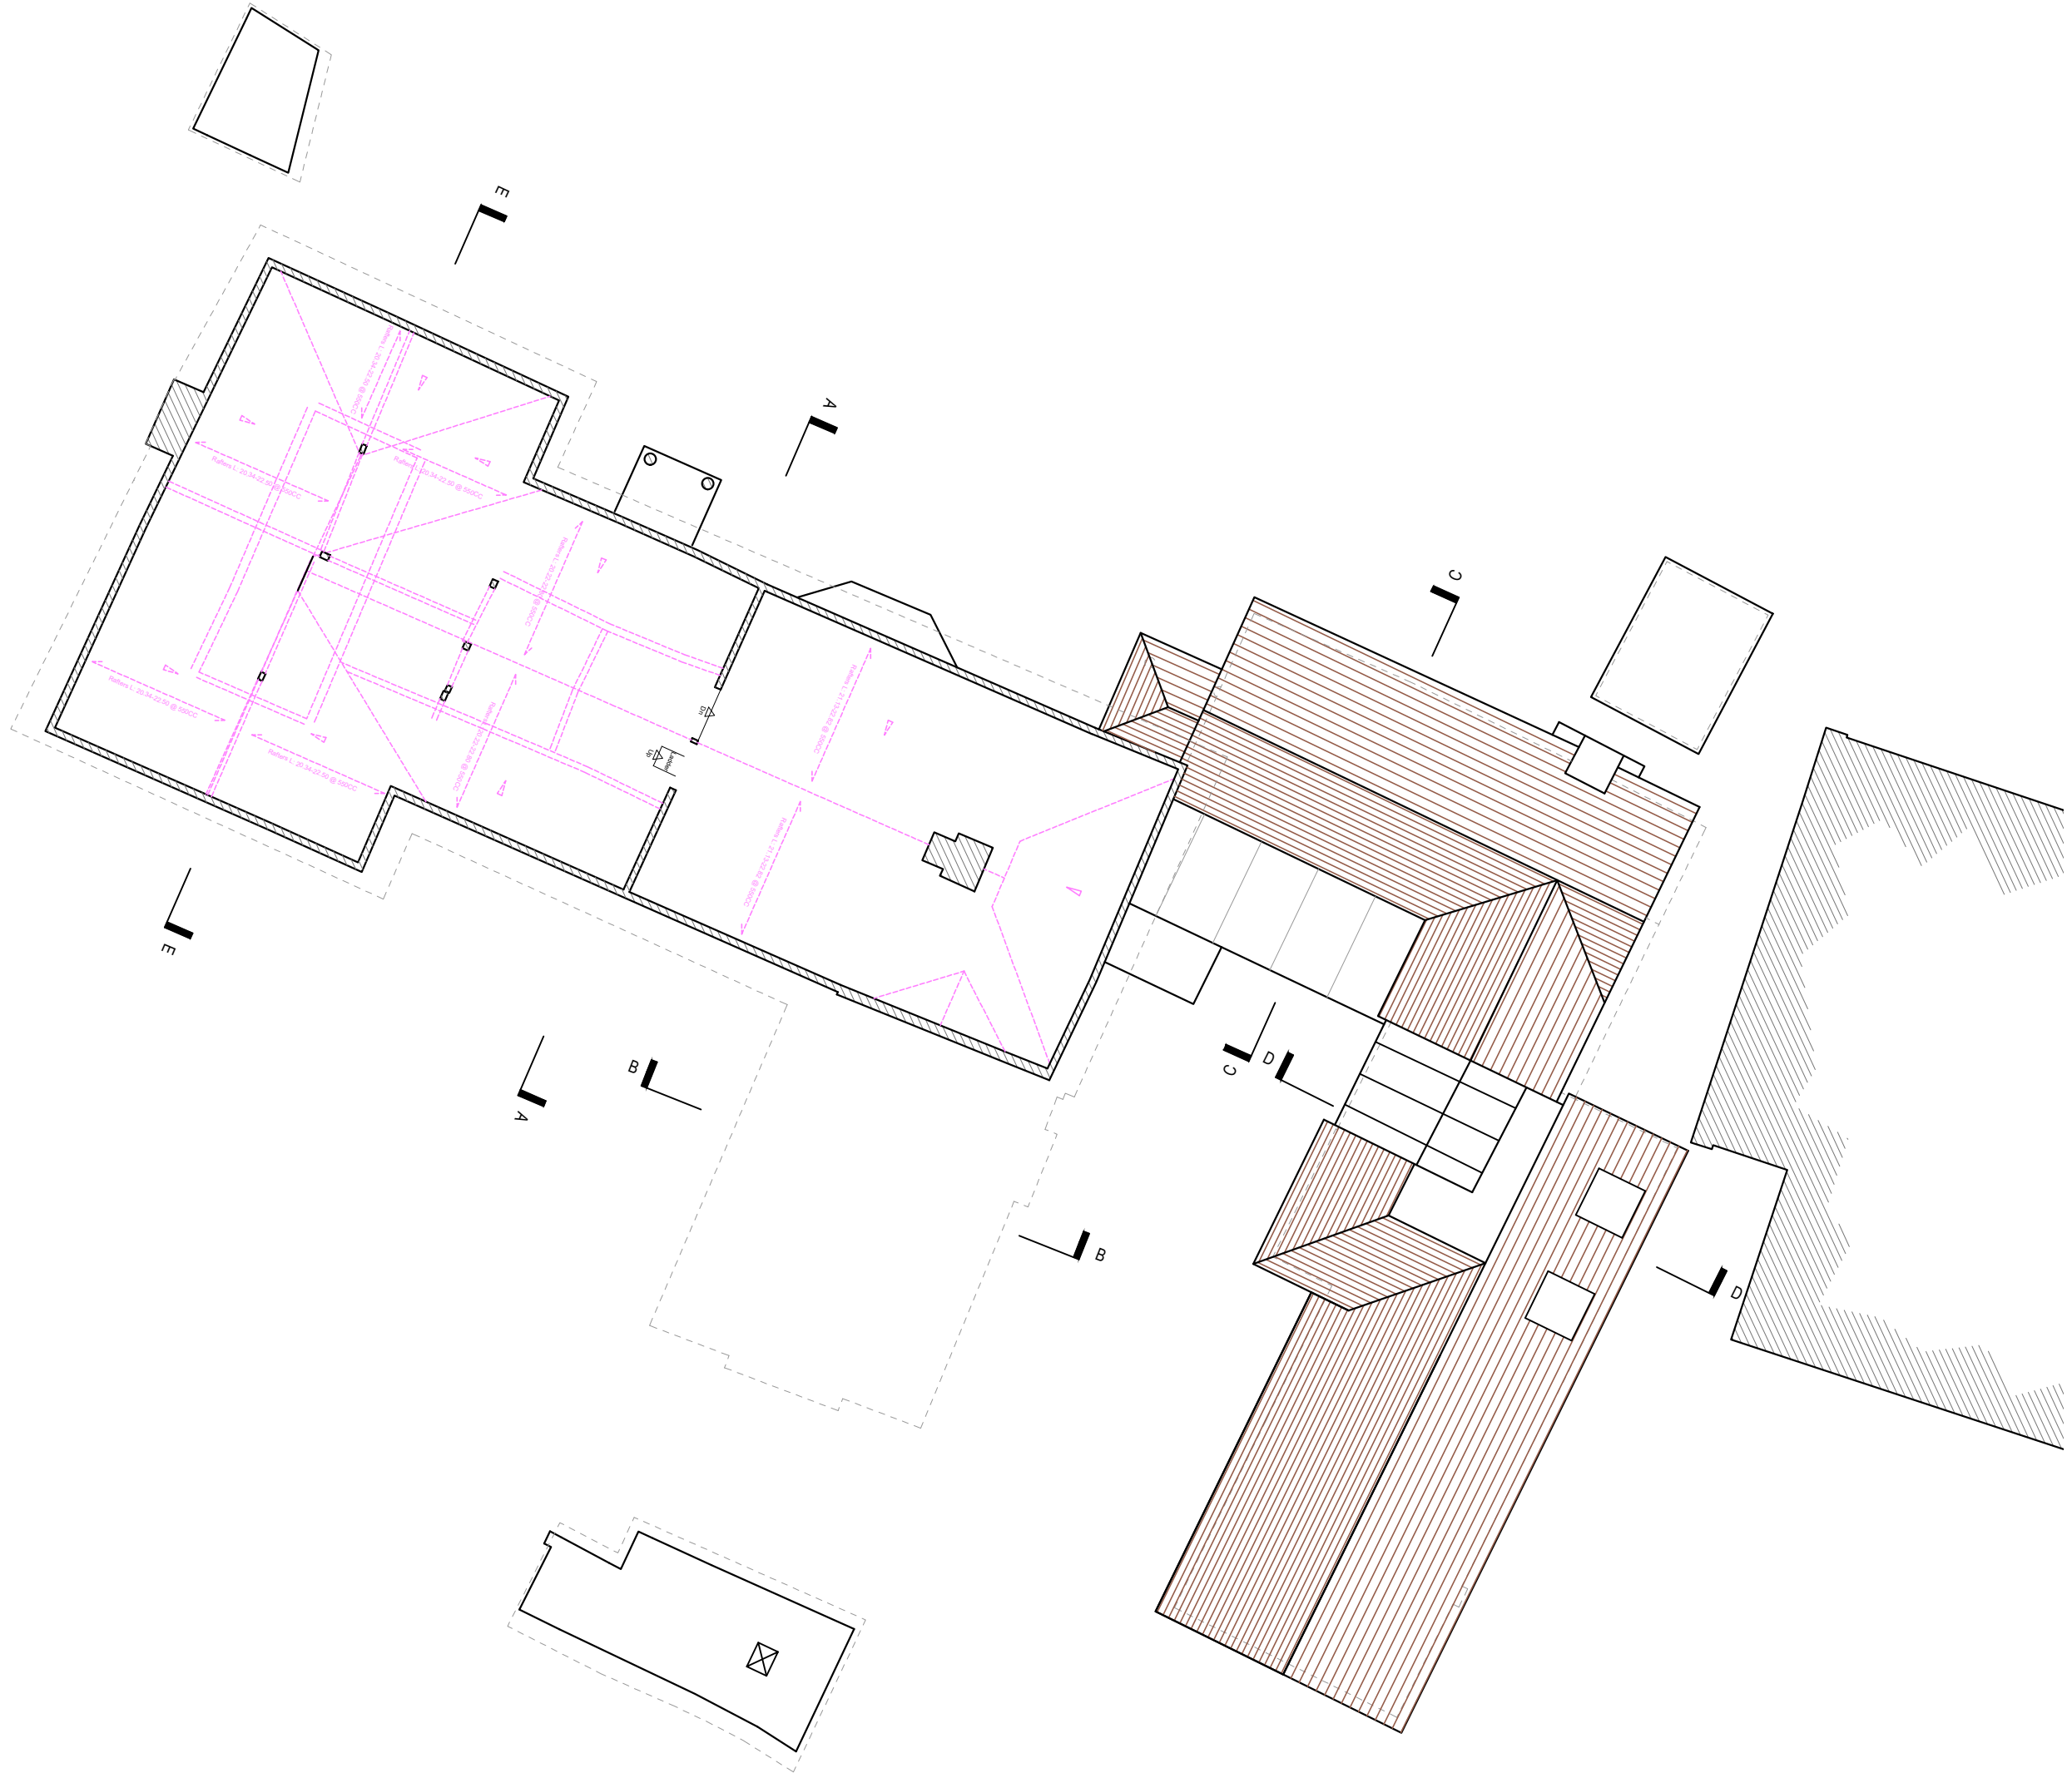

LOFT PLAN
1:100

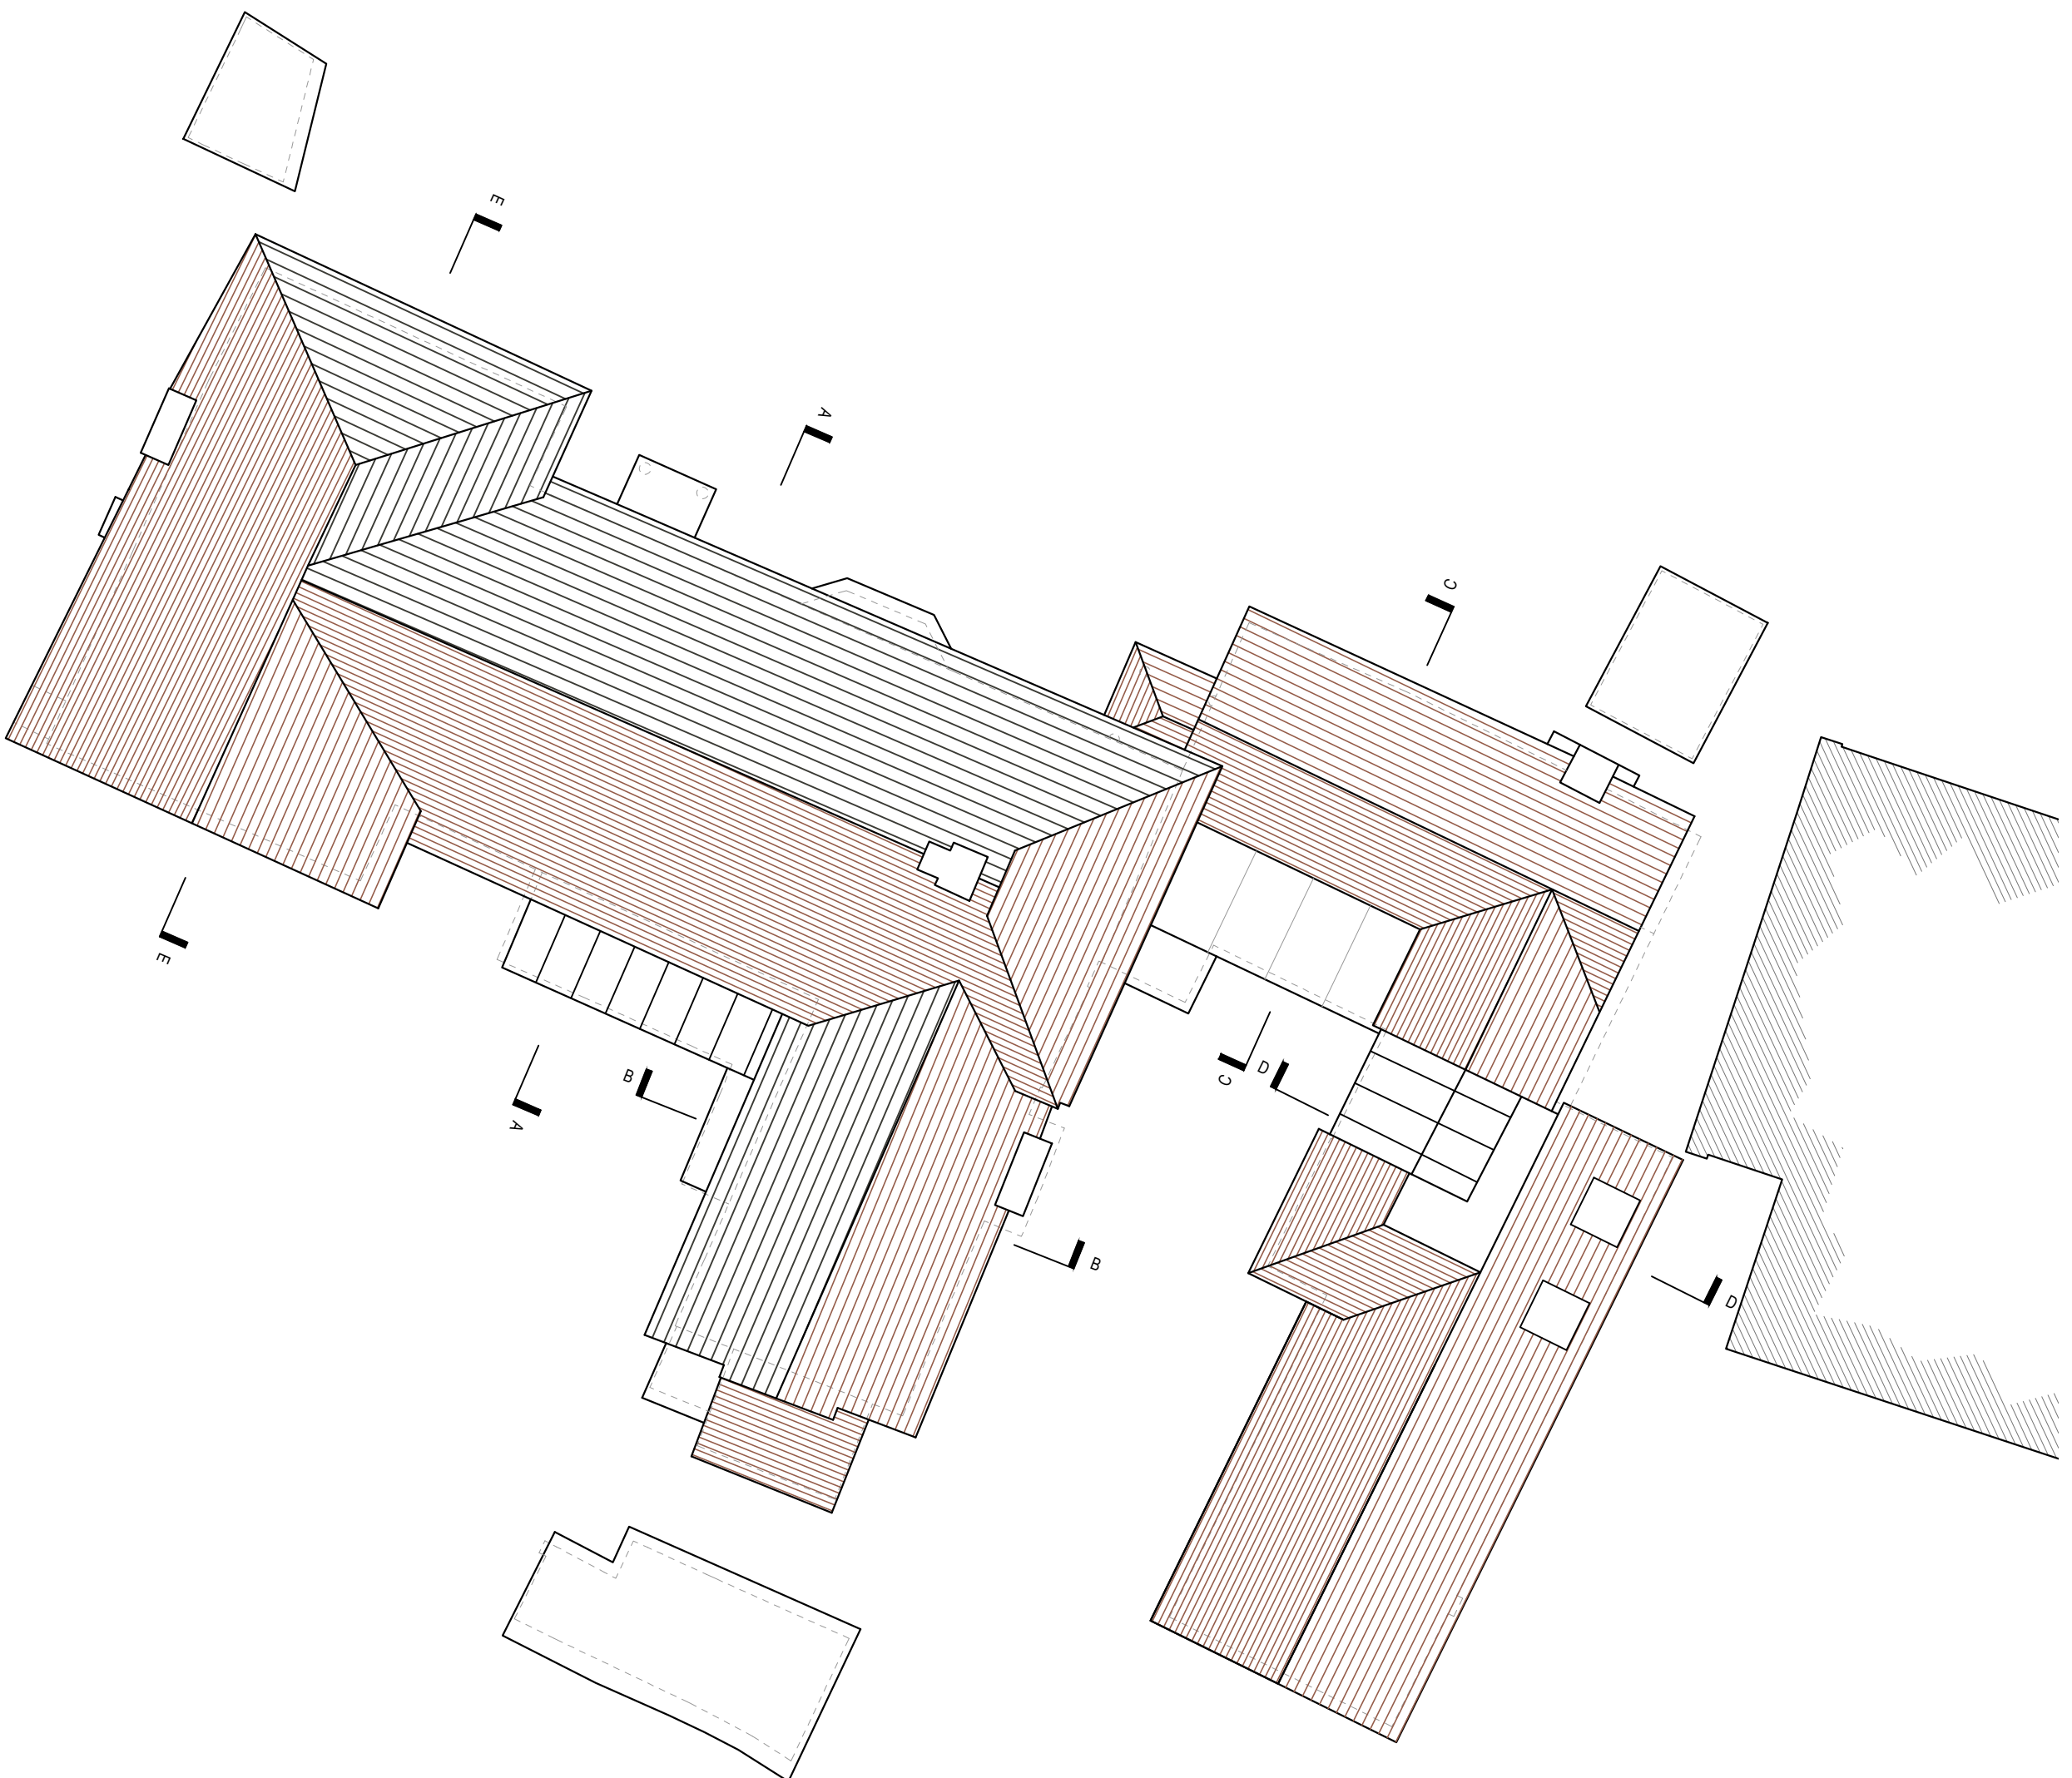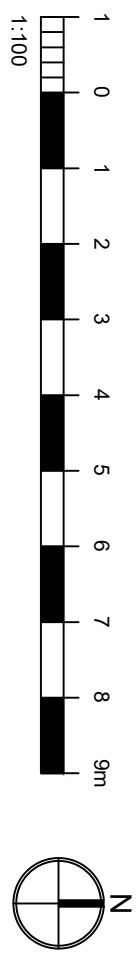

ROOF PLAN
1:100

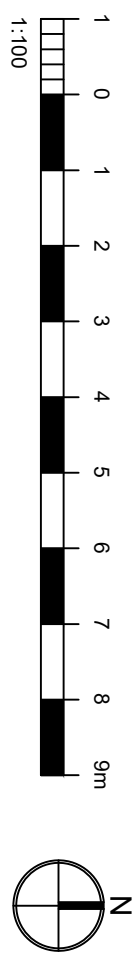

Hejyer Davies Architects

www.hdaarchitects.co.uk
mh@hdaarchitects.co.uk
01243 570715
Unit 1 The Old Flour Mill, Queen St
Emsworth, PO10 7BT

PROJECT

Jarvis
Jarvis Lane, Steyning BN41 3GL

DRAWING

Second Floor & Roof Plan

SCALE

As noted @A1

DATE **DRAWN**
Sep-25 TW

DRAWING NO. **REV**
25058 - 03