
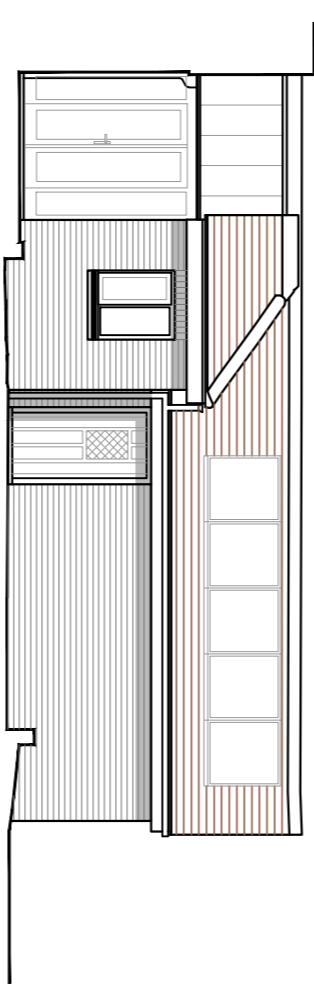


FRONT ELEVATION
[EAST] 1:100


1 0 1 2 3 4 5 6 7 8 9m
1:100

REAR ELEVATION
[WEST] 1:100

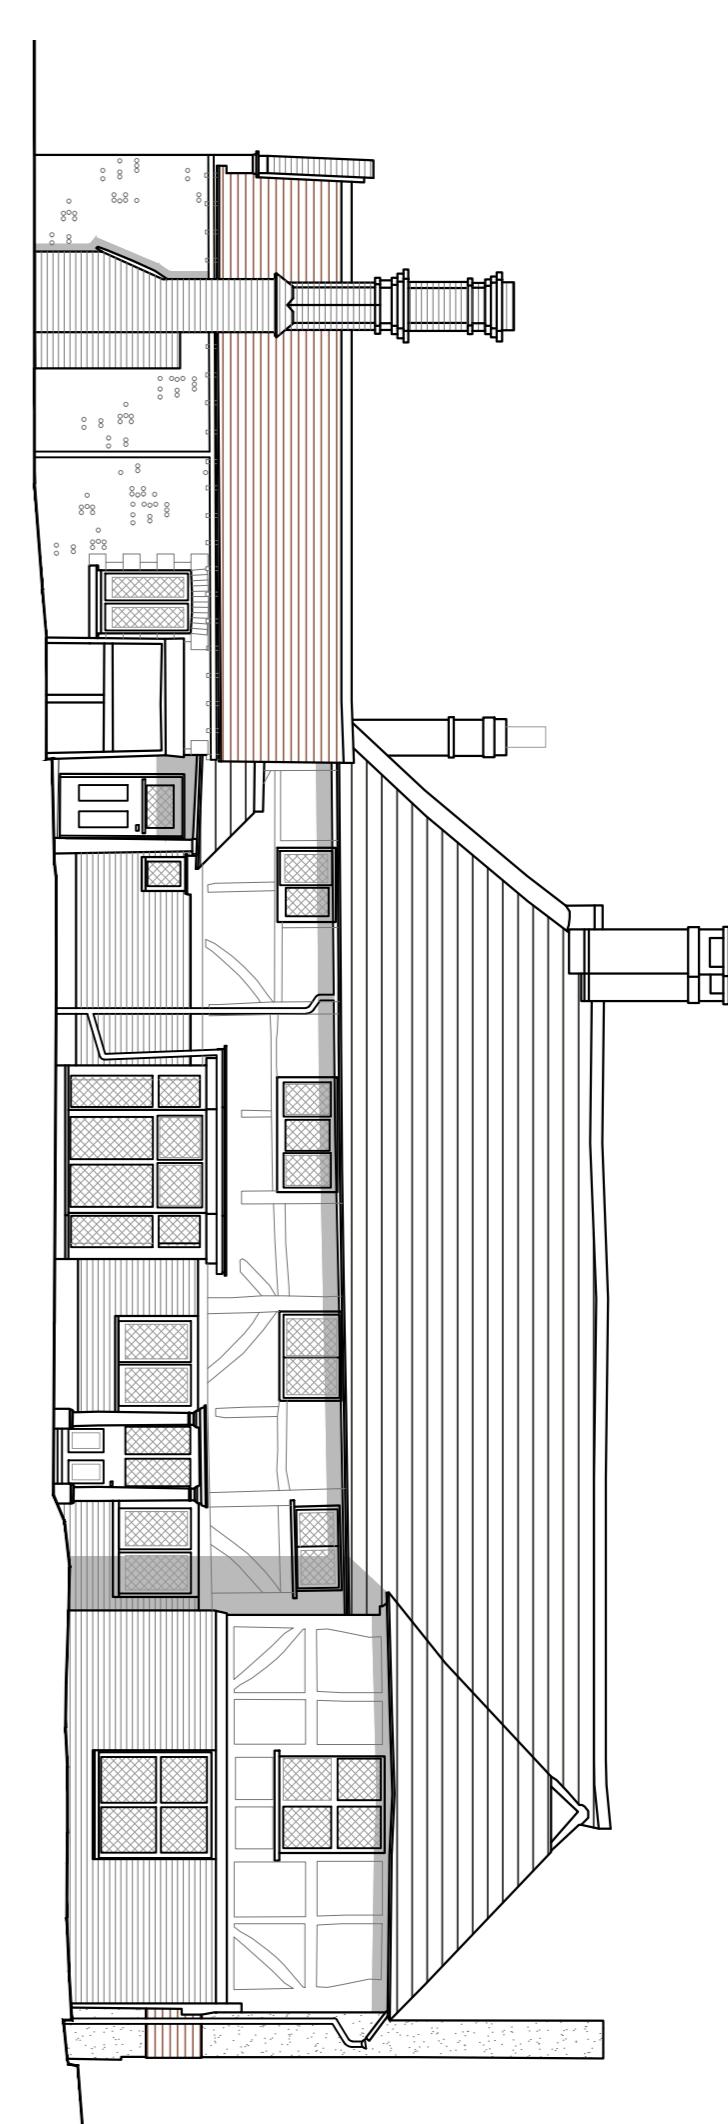


SIDE ELEVATION
[SOUTH] 1:100


1 0 1 2 3 4 5 6 7 8 9m
1:100

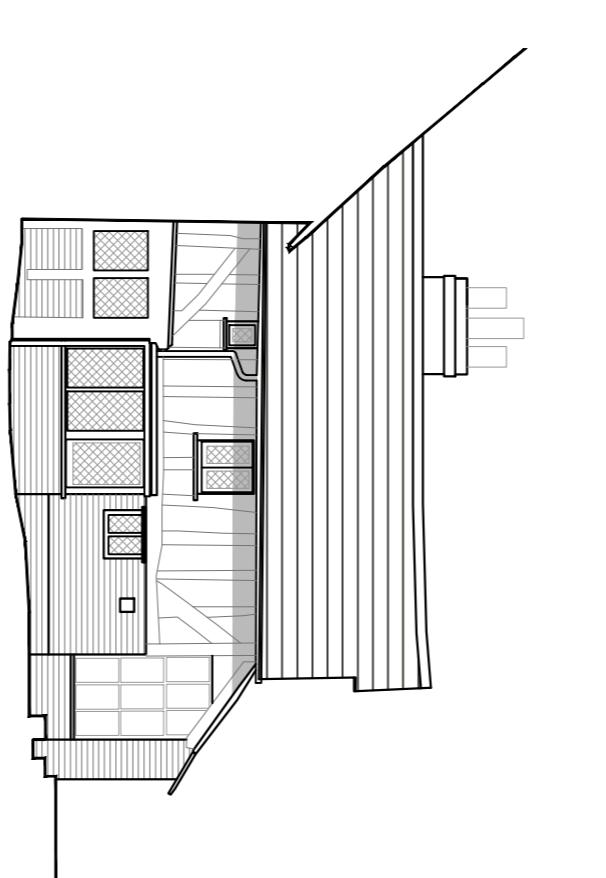


SIDE ELEVATION
[SOUTH] 1:100

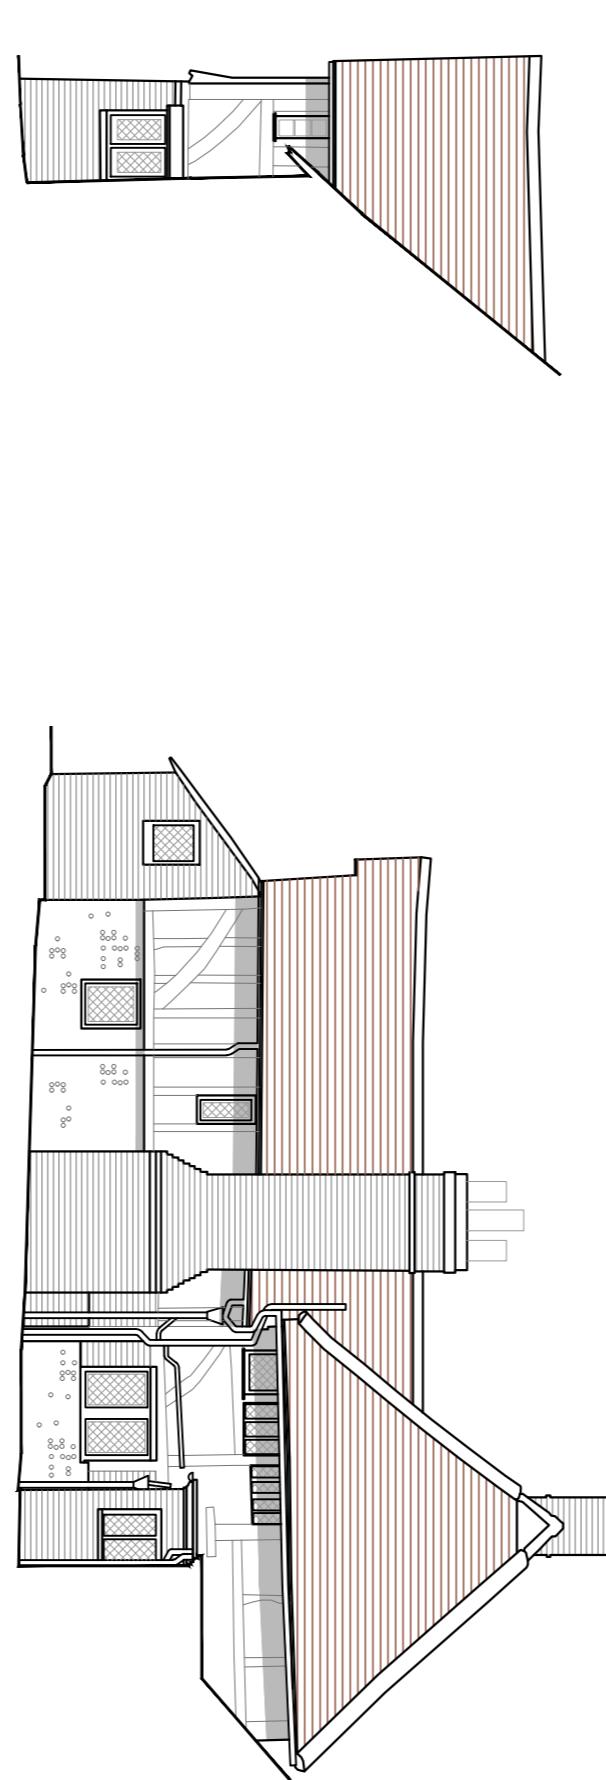

SIDE ELEVATION
[NORTH] 1:100

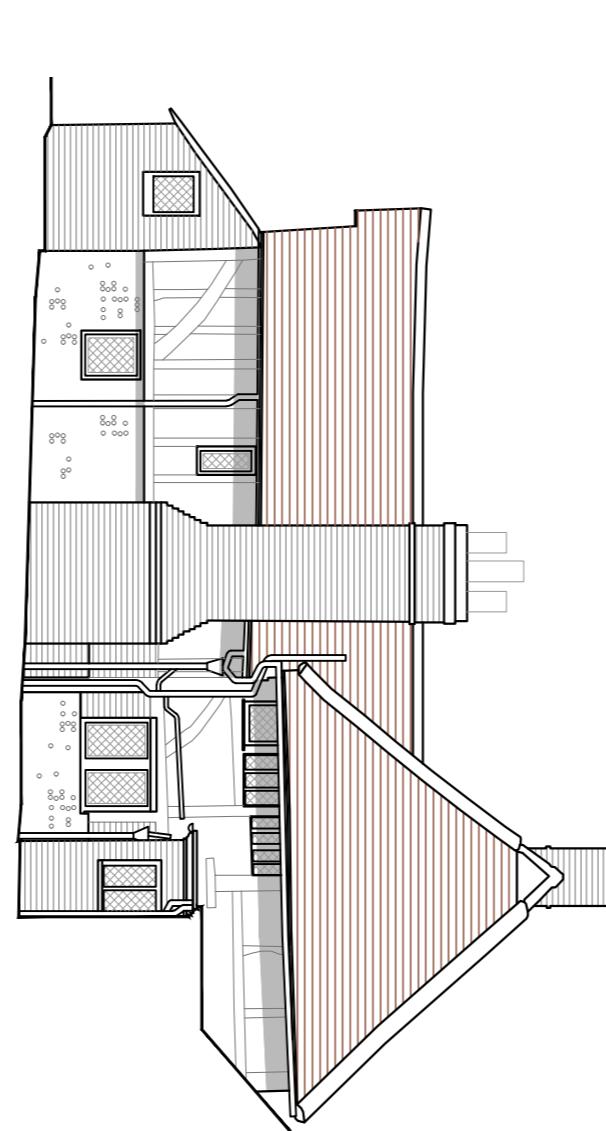


SIDE ELEVATION
[NORTH] 1:100

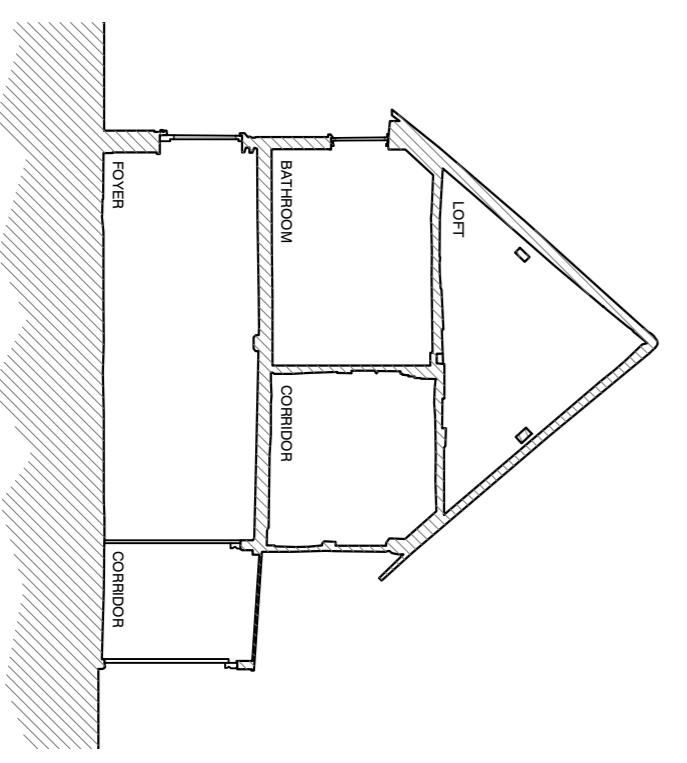


SECTION A

1:100
1 0 1 2 3 4 5 6 7 8 9m
1:100

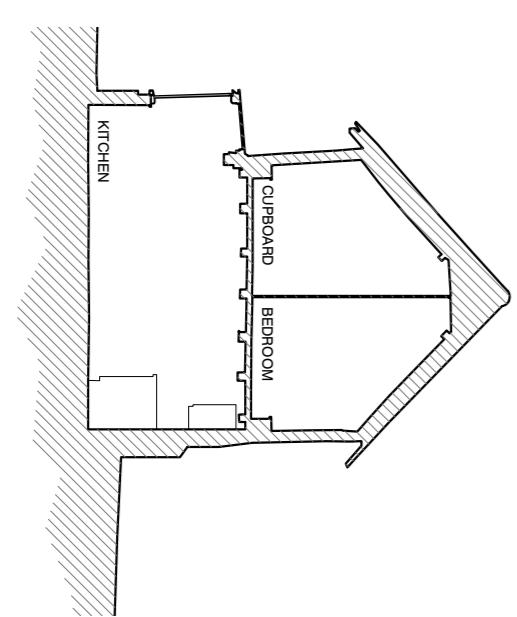


SECTION B

1:100

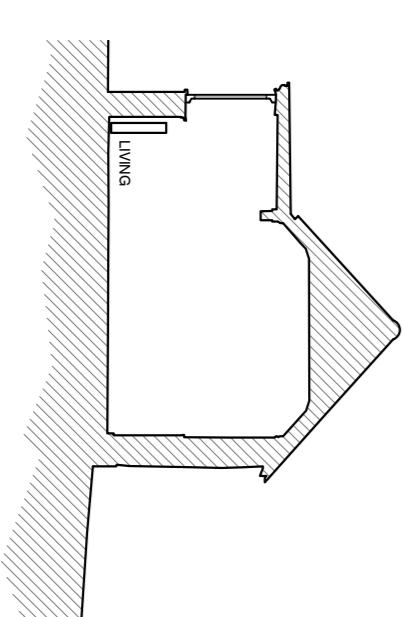


SECTION C

1:100

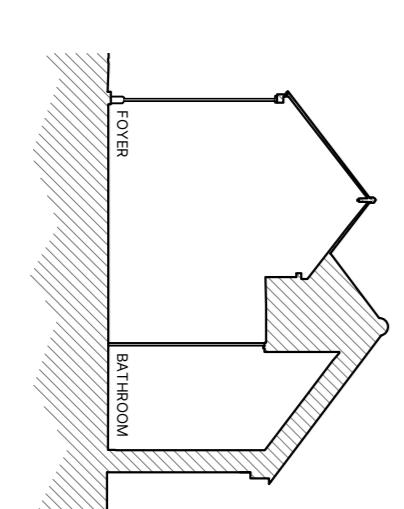

SECTION D

1:100

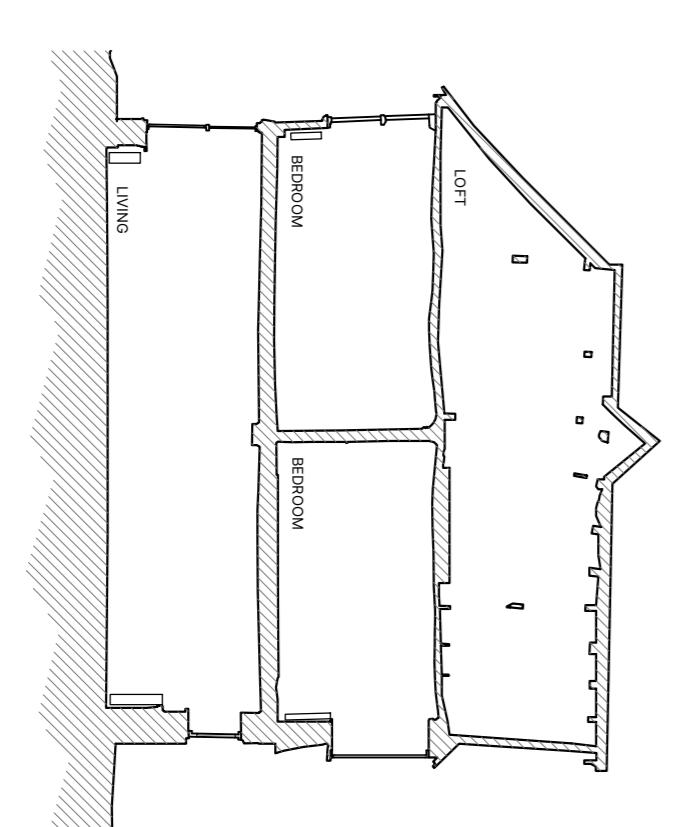

SECTION E

1:100

*	REV	DATE	AMENDMENT	DRAWN

Heyer Davies Architects

www.hdarchitects.co.uk
mail@hdarchitects.co.uk
0123 207715
Unit 1 The Old Flour Mill, Queen St
Ensworth, PO10 7BT

PROJECT

Jarvis

Jarvis Lane, Steyning BN4 3QL

1:100
1 0 1 2 3 4 5 6 7 8 9m
1:100

DRAWING
House Elevation
House Sections

As noted @ A1

SCALE

As noted @ A1

DATE

Sep 25

DRAWN

TM

DRAWING NO.

2500 - 04

REV

*