



SECTION THROUGH NEW EXTENSION

1:50

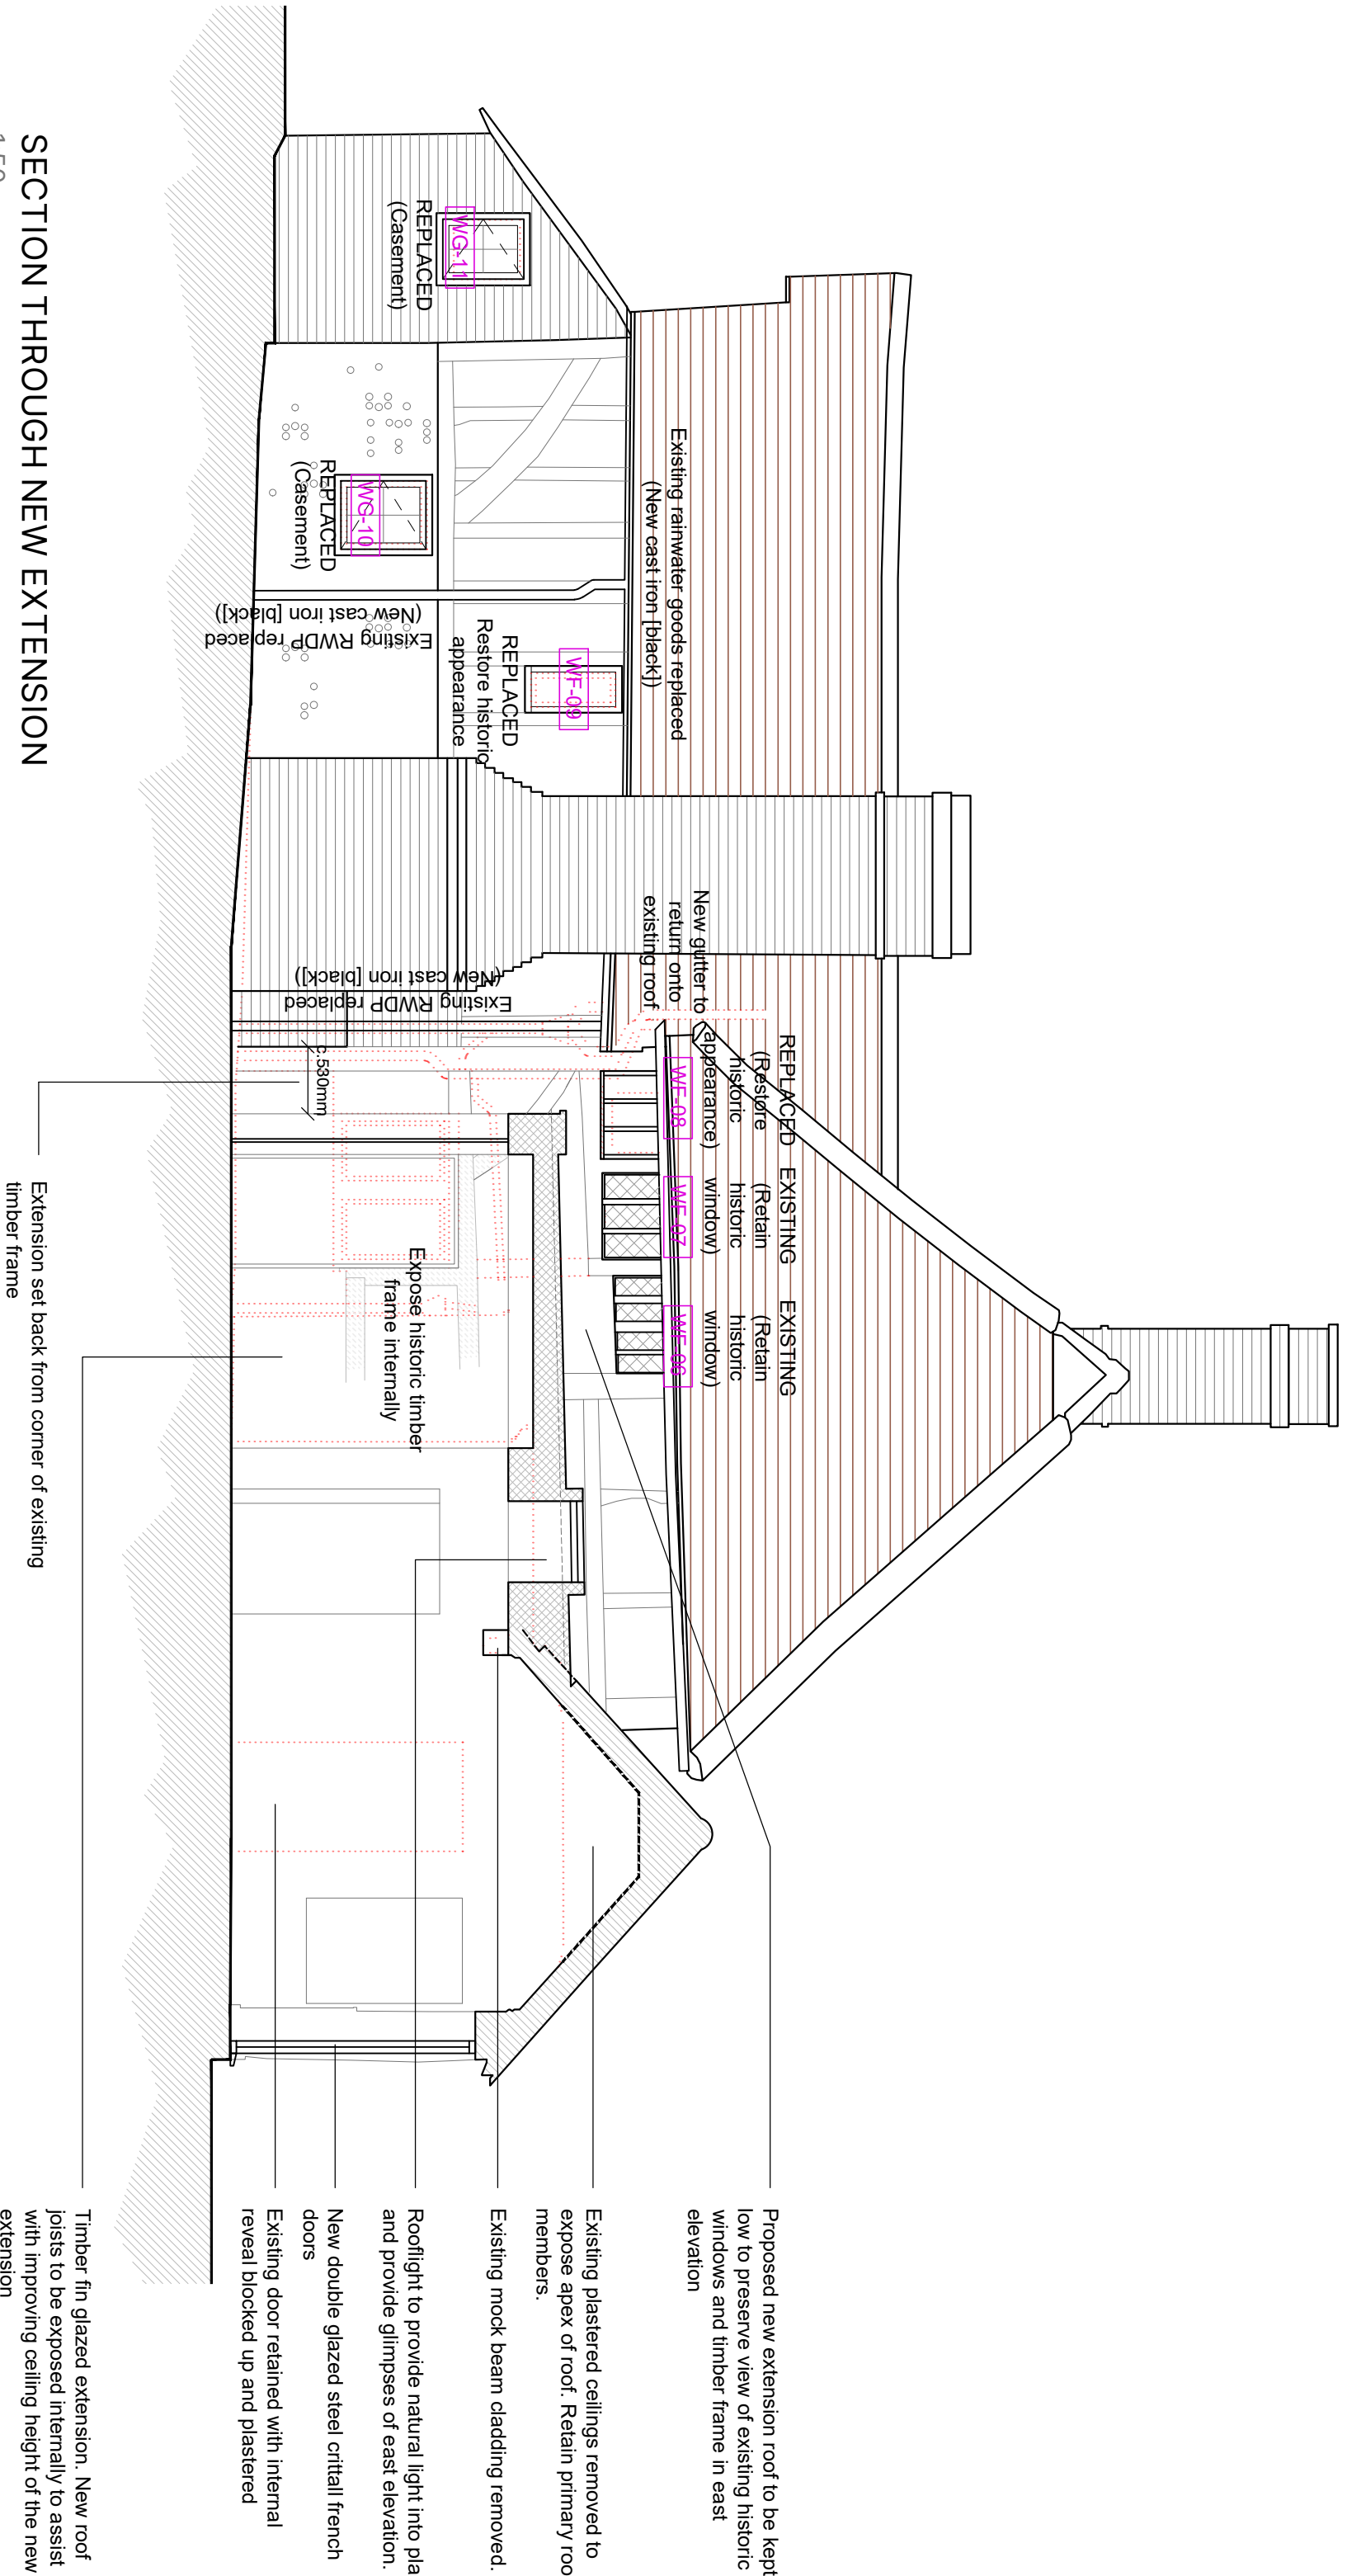


SECTION THROUGH WALL ABUTMENT

1:50

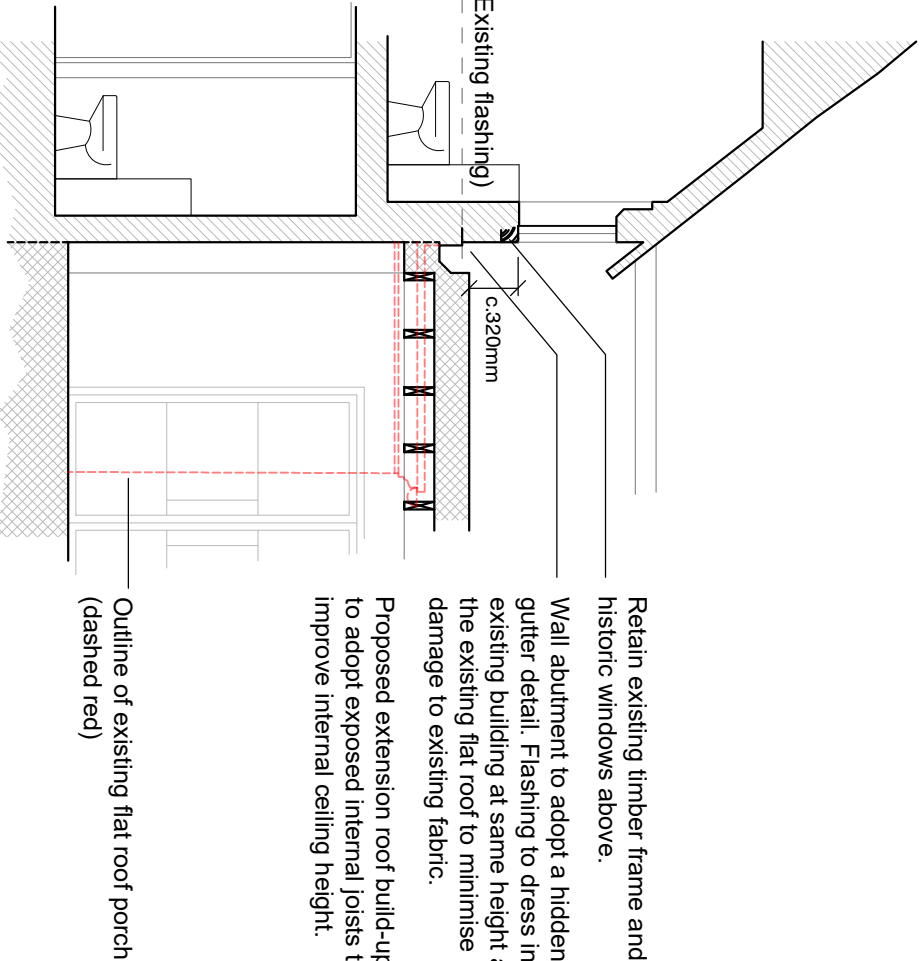

NORTHELEVATION (INTERNAL COURTYARD)

1:50

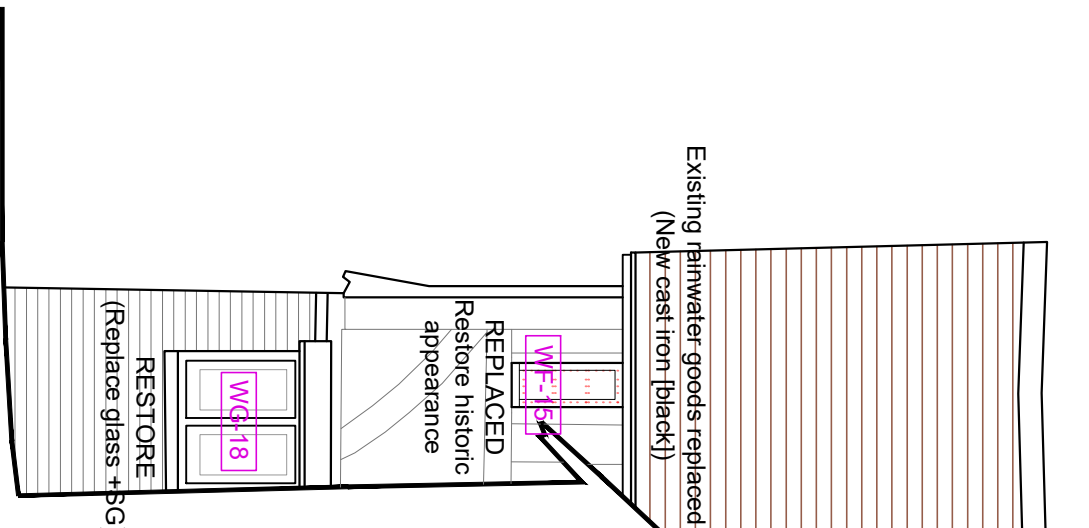

GENERAL NOTES

Dimensions to be checked on site before commencing work. Any discrepancies shall be reported to the architect immediately.


Do not scale from these drawings except for planning purposes. Use figured dimensions only.

ACCOMPANYING DOCUMENTATION

All details shown on Healy Davies Architects drawings are to be read in conjunction with the project specification and other consultants drawings and details.


SOUTH ELEVATION (INTERNAL COURTYARD)

1:50

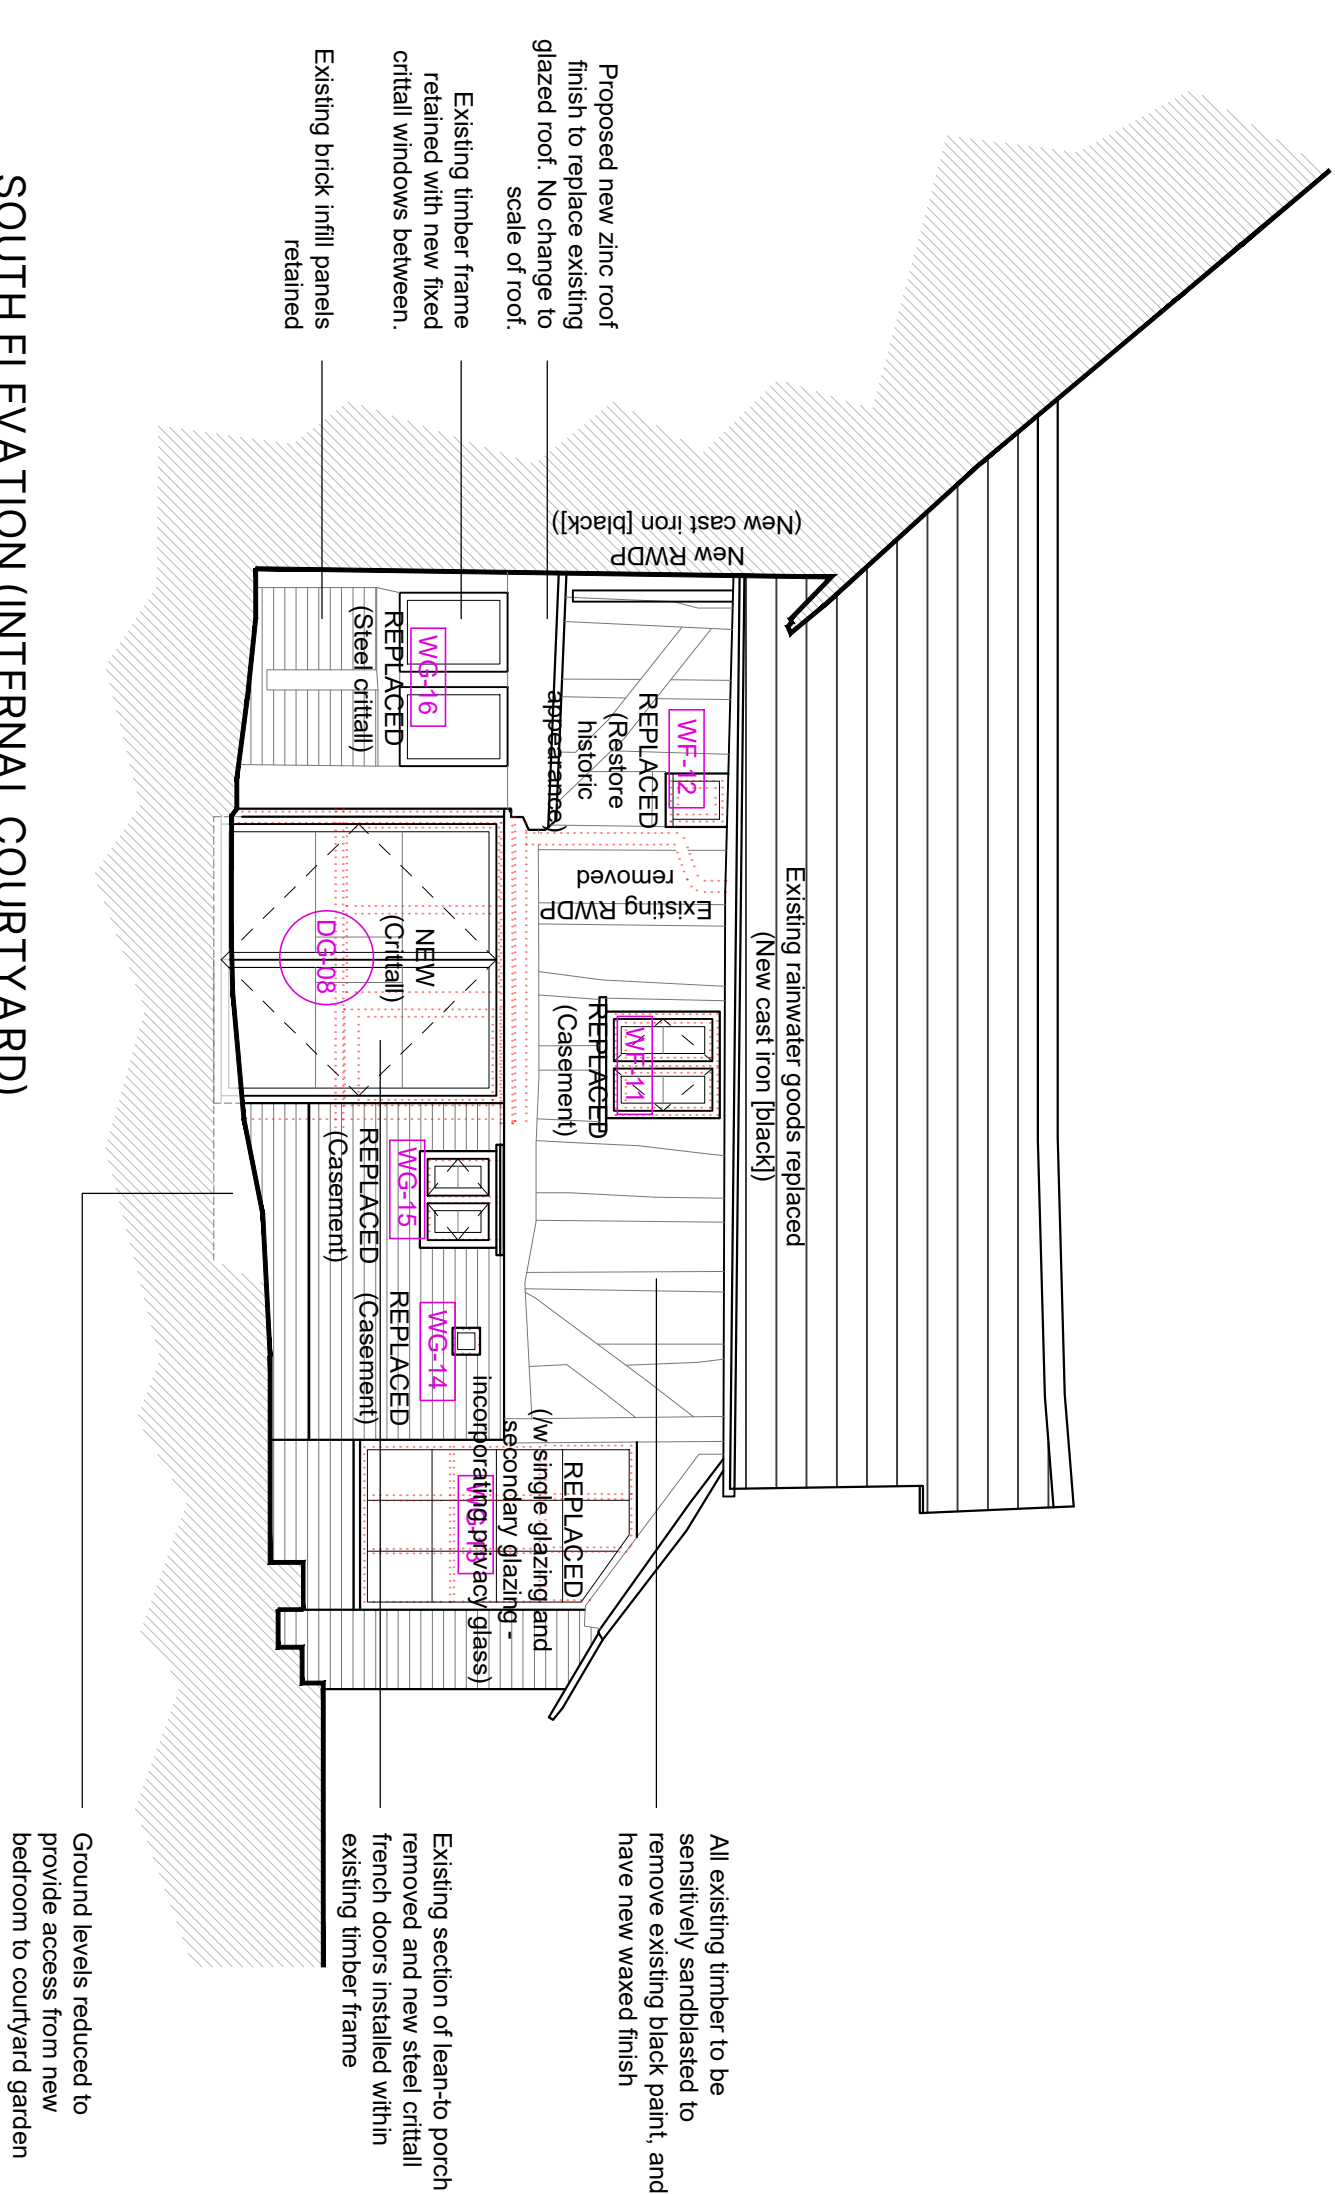

SOUTH ELEVATION (MAIN HOUSE)

1:50

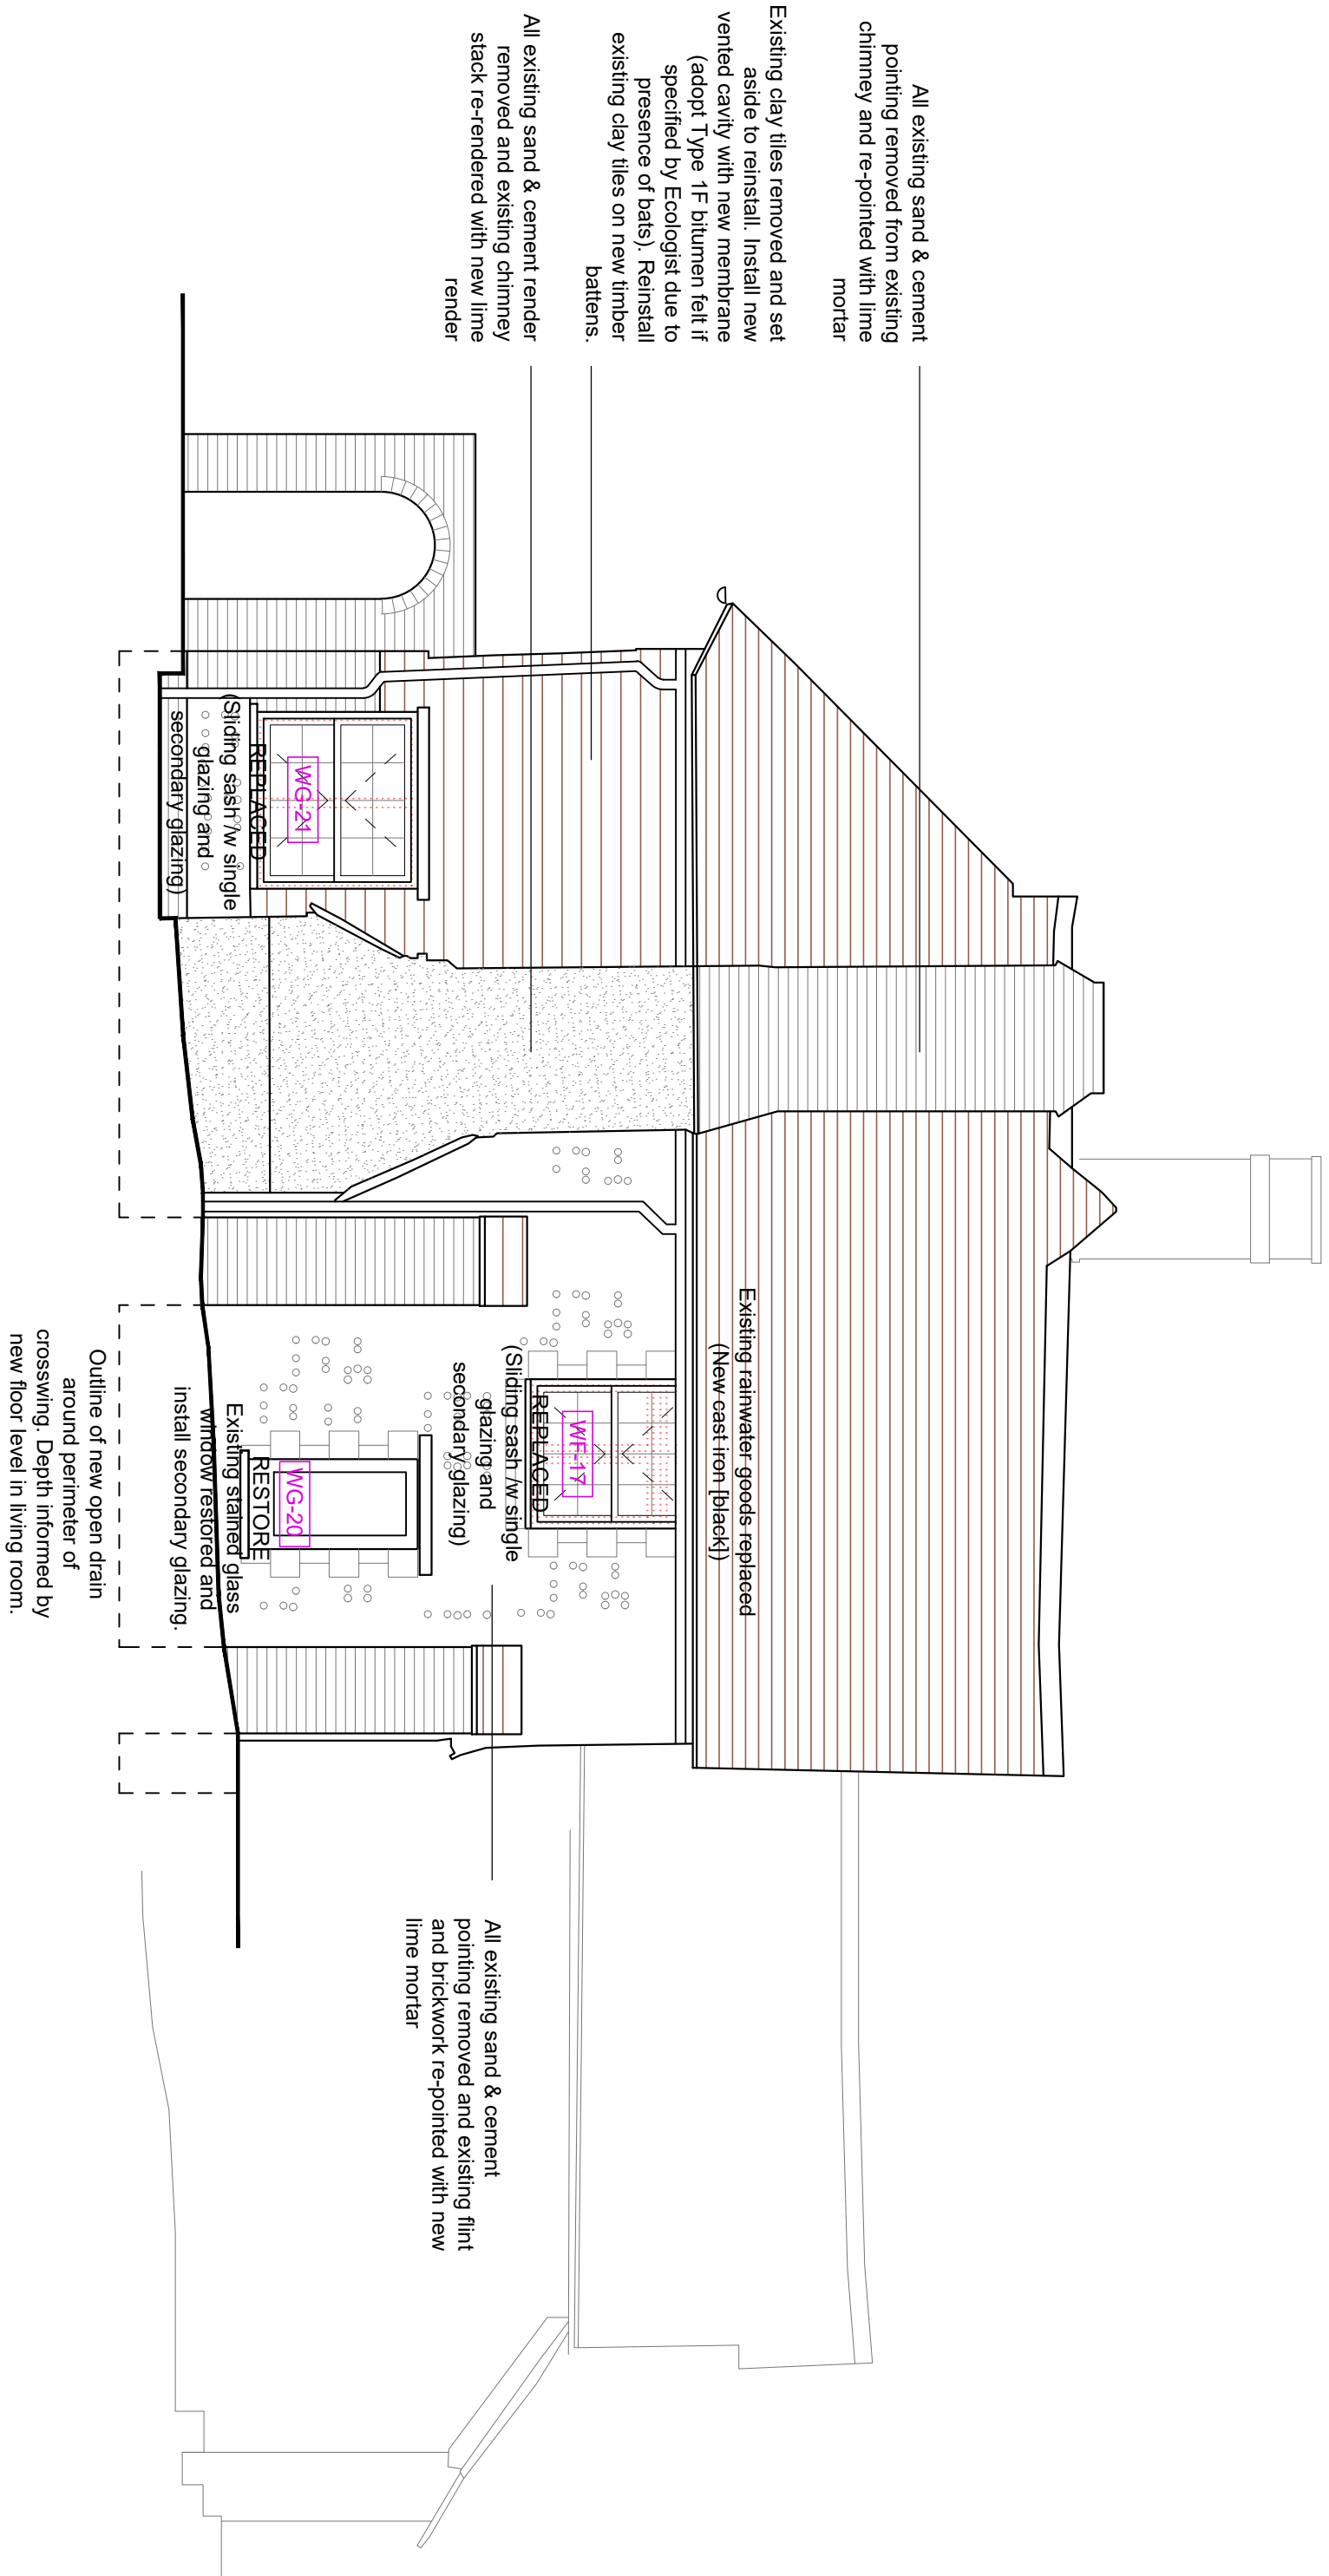

REV	DATE	AMENDMENT	DRAWN
*			

HD Helyer Davies Architects

www.hdaarchitects.co.uk
mail@hdaarchitects.co.uk
01243 370 715

Unit 1 The Old Flour Mill, Queen St
Barnsley, PO10 7BT

PROJECT
Jarvis
Jarvis Lane, Steyning BN44 3GL

DRAWING Section through extension
South Elevation

SCALE As noted @A

DATE	DRAWN
Dec-25	TW
DRAWING No.	REV
25050 - 09	*

