



Address	
Stallhouse Lane, Pulborough, RH20 2HR	
Drawing No.	2507ST_002
Scale @ A3	1:1250
Job No.	2507ST
Drawn By	MD
Checked By	BK
Drawn On	15.07.2025
Issued On	15.07.2025
Status	Indicative
Drawing	Site Arrangement
Submission	Planning
Revision	002
BNG Added & Layout amended	

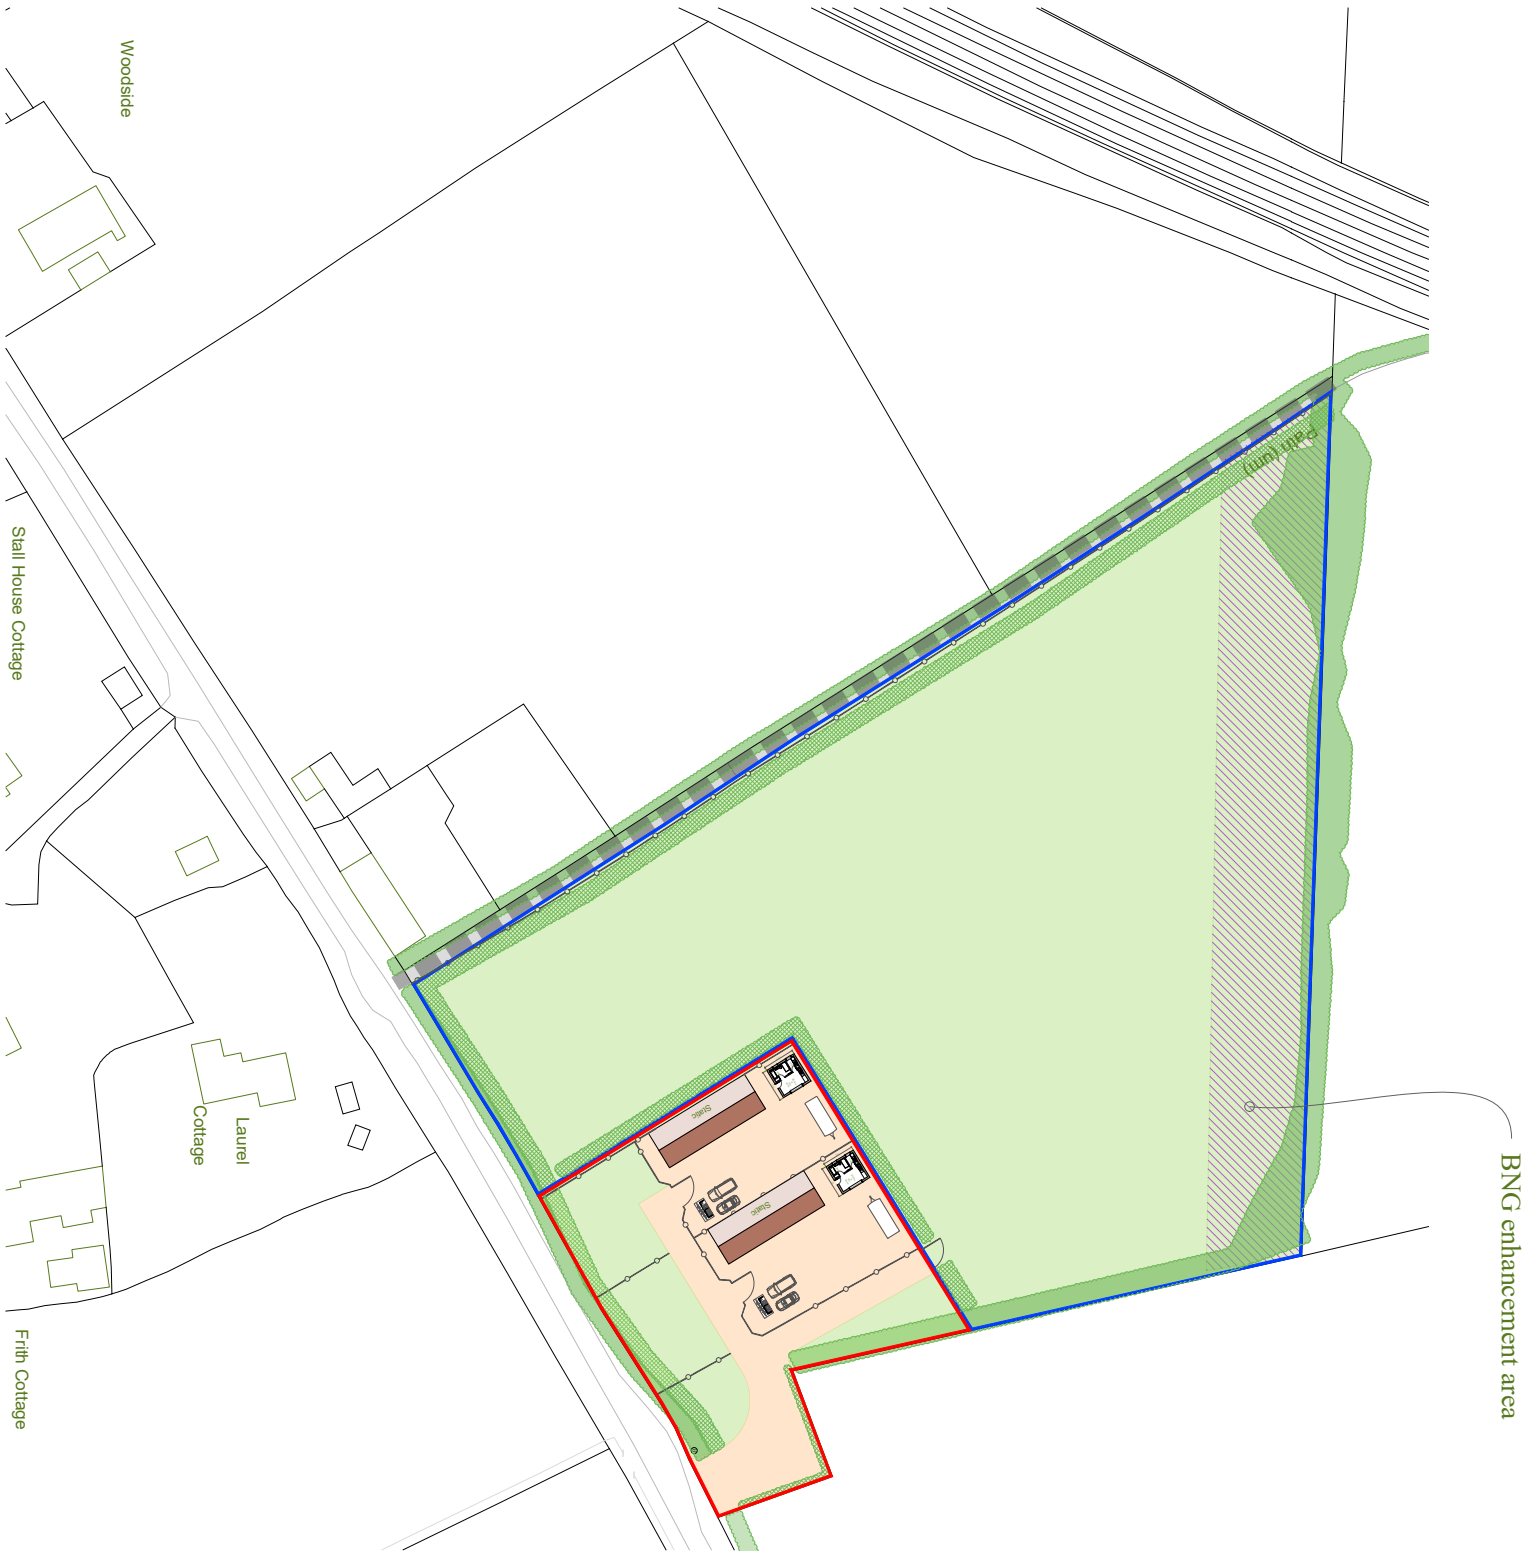

Indicative: 0.0°

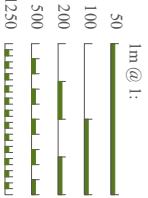

Site Plan

1:1250 | INDICATIVE