


0 5 10  
Scale: 1:200

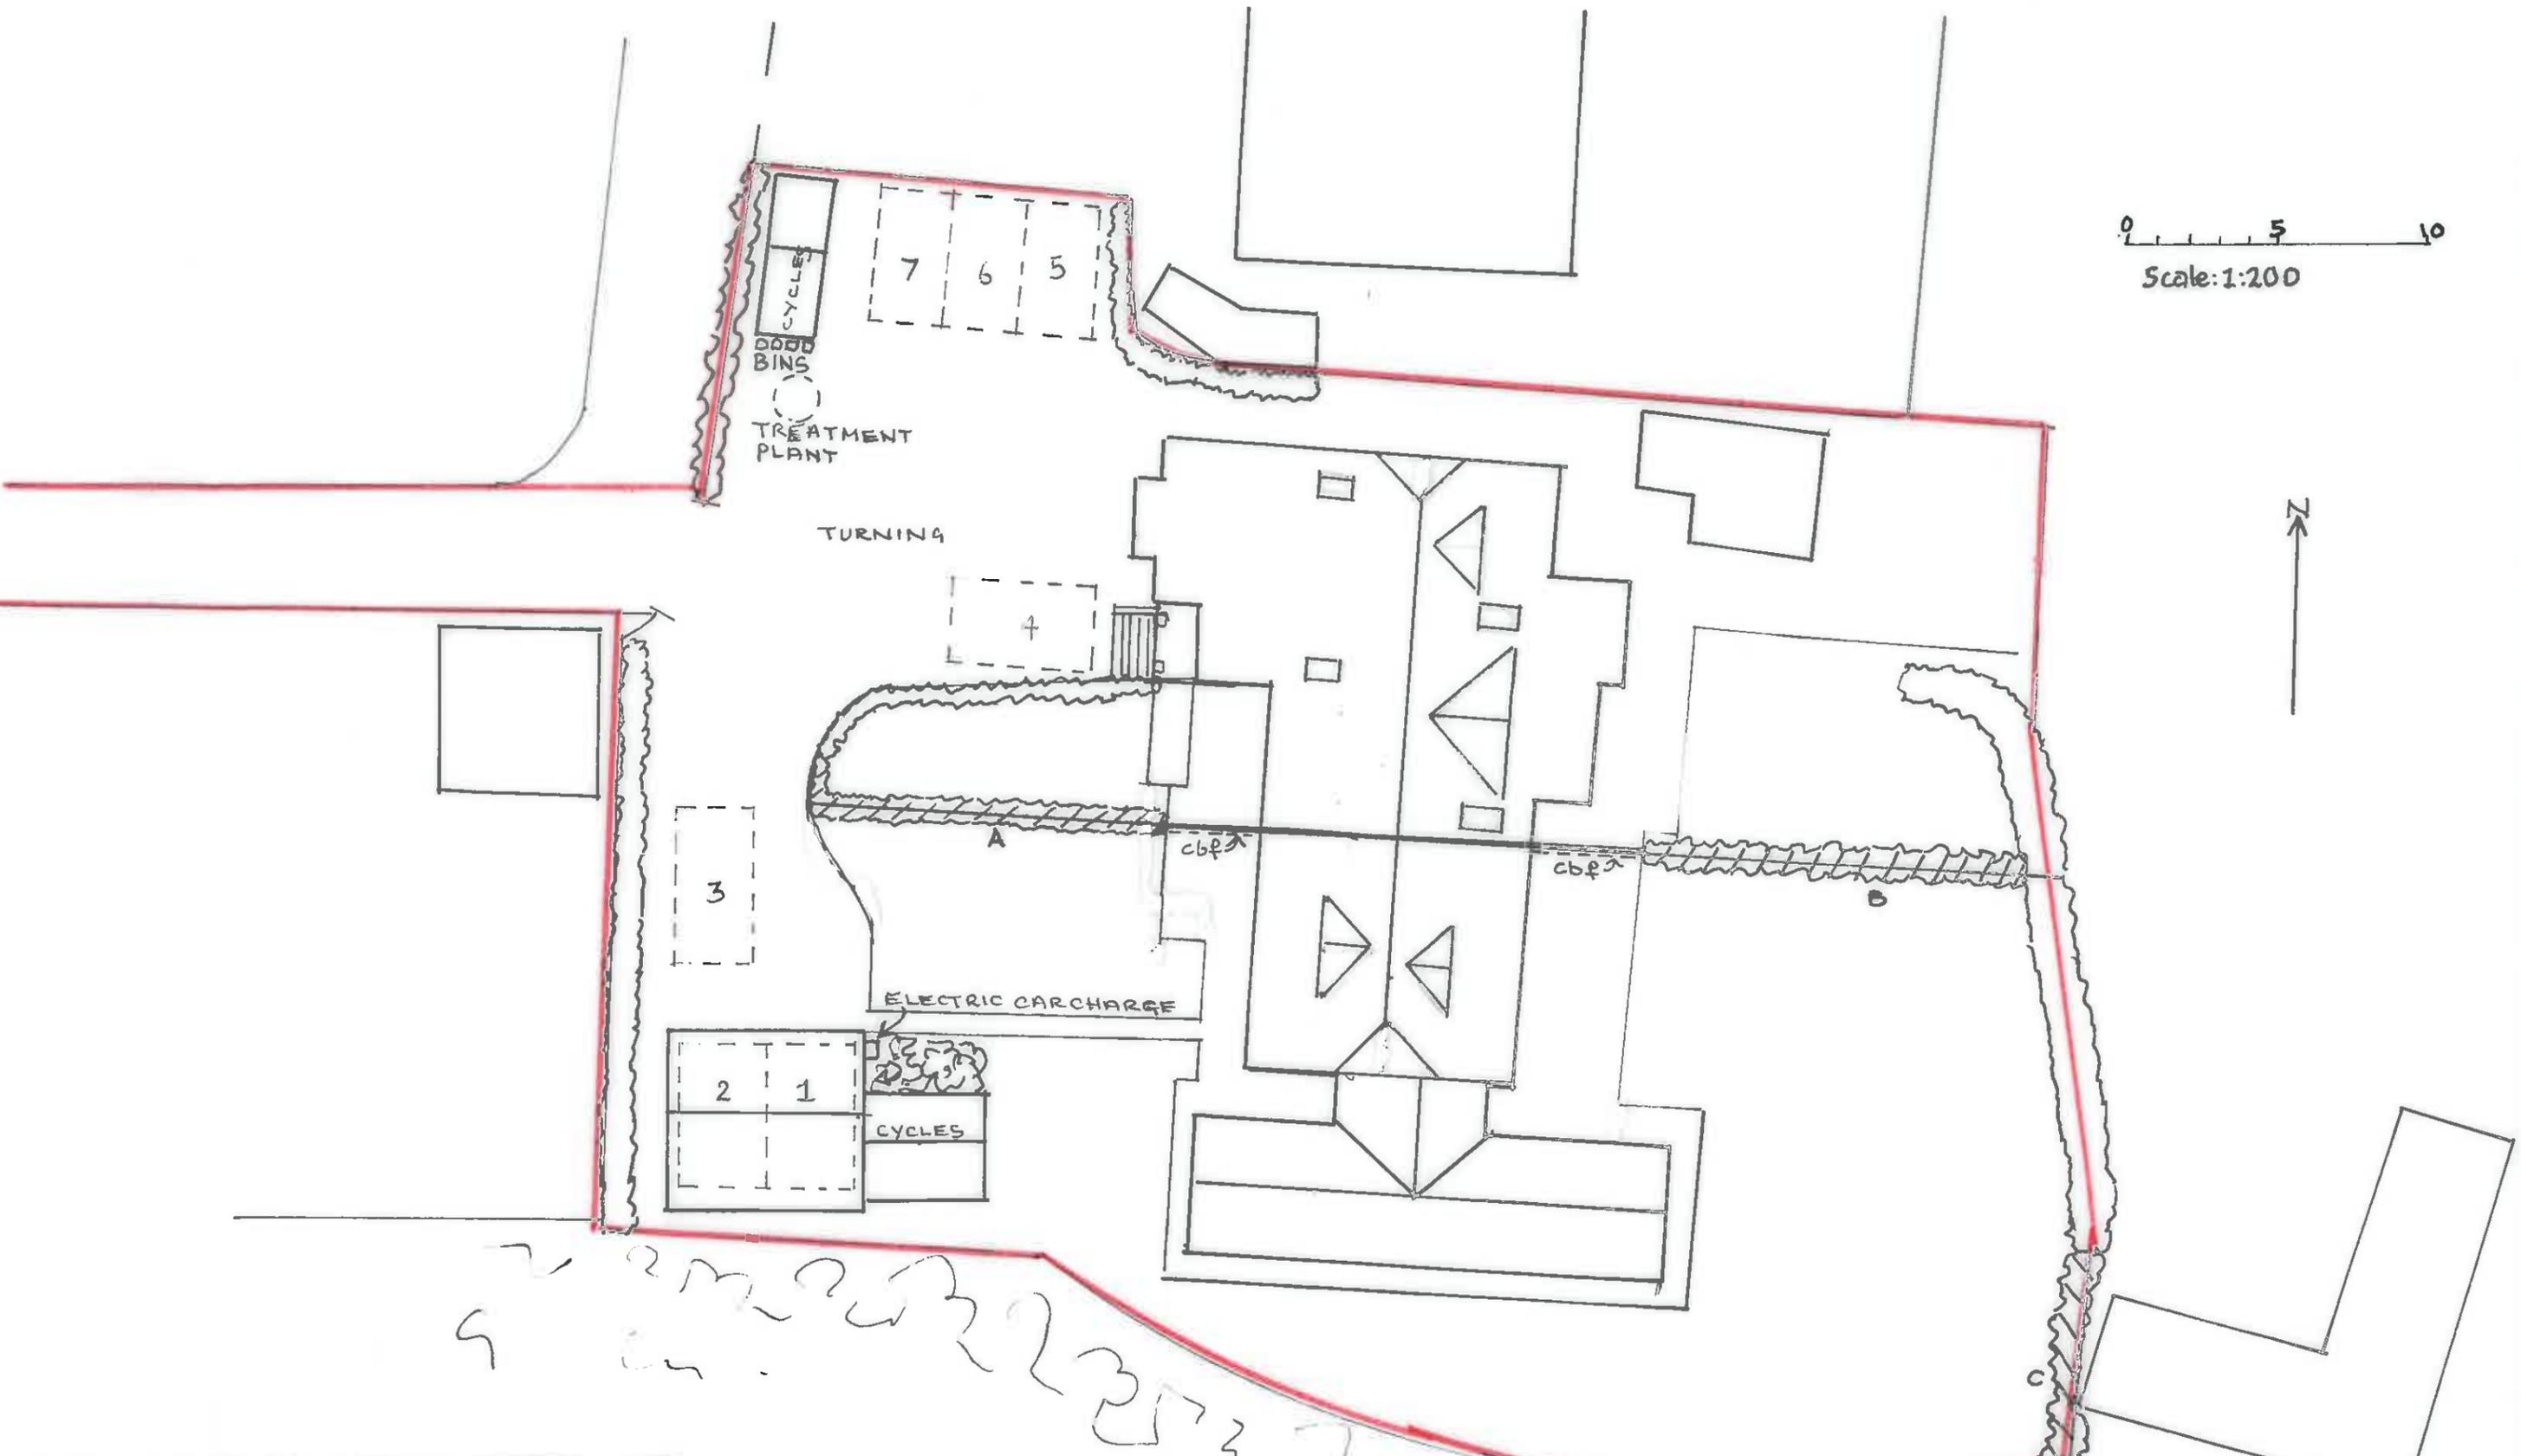

A – Proposed Escalonia hedge  
B & C – Proposed mixed Hawthorn, Field Maple and Dog Rose hedges

Woodend, Water Lane, Storrington  
Block & Roof Plan  
Scale: 1:200  
Drawing No: 2025/05