




WICKHURST GREEN, BROADBRIDGE HEATH
PROPOSED HOUSETYPE ELEVATIONS - HT "35d" VARIANT "V1"

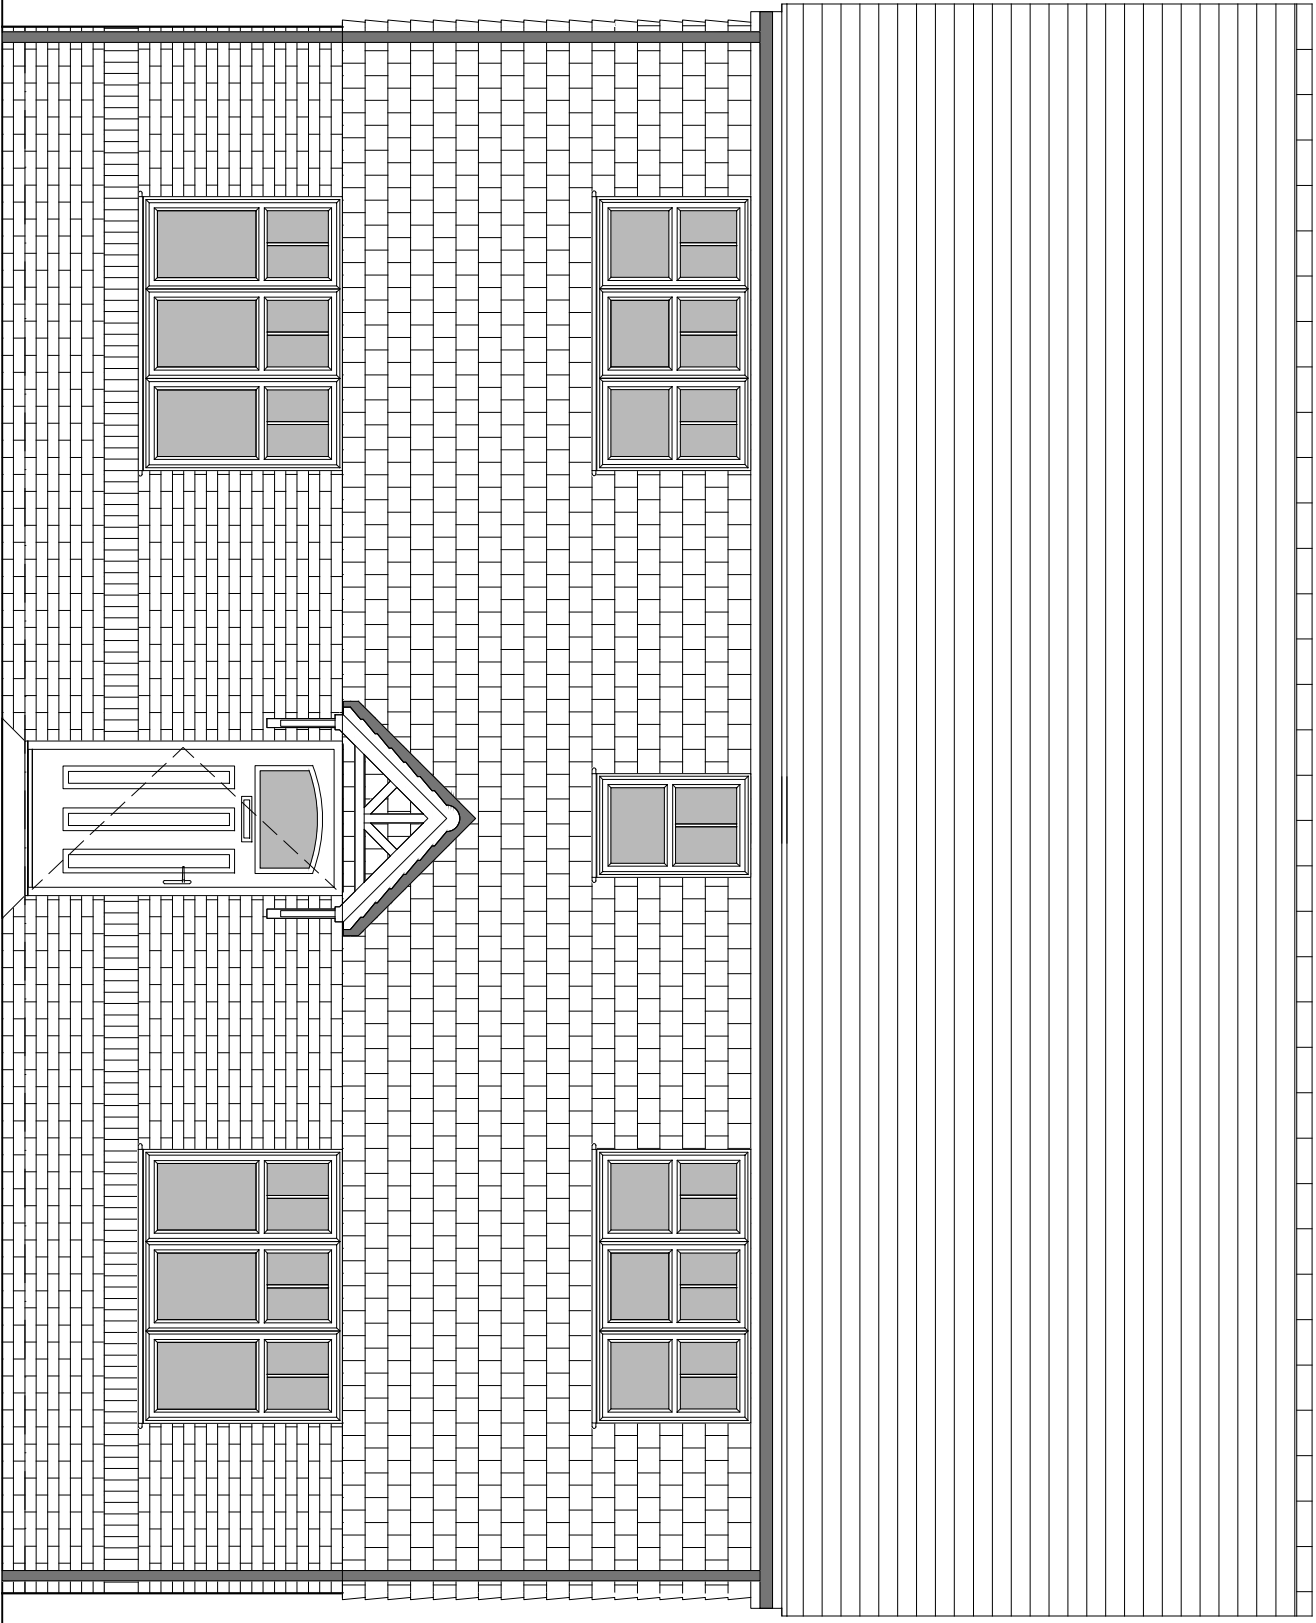

FRONT ELEVATION

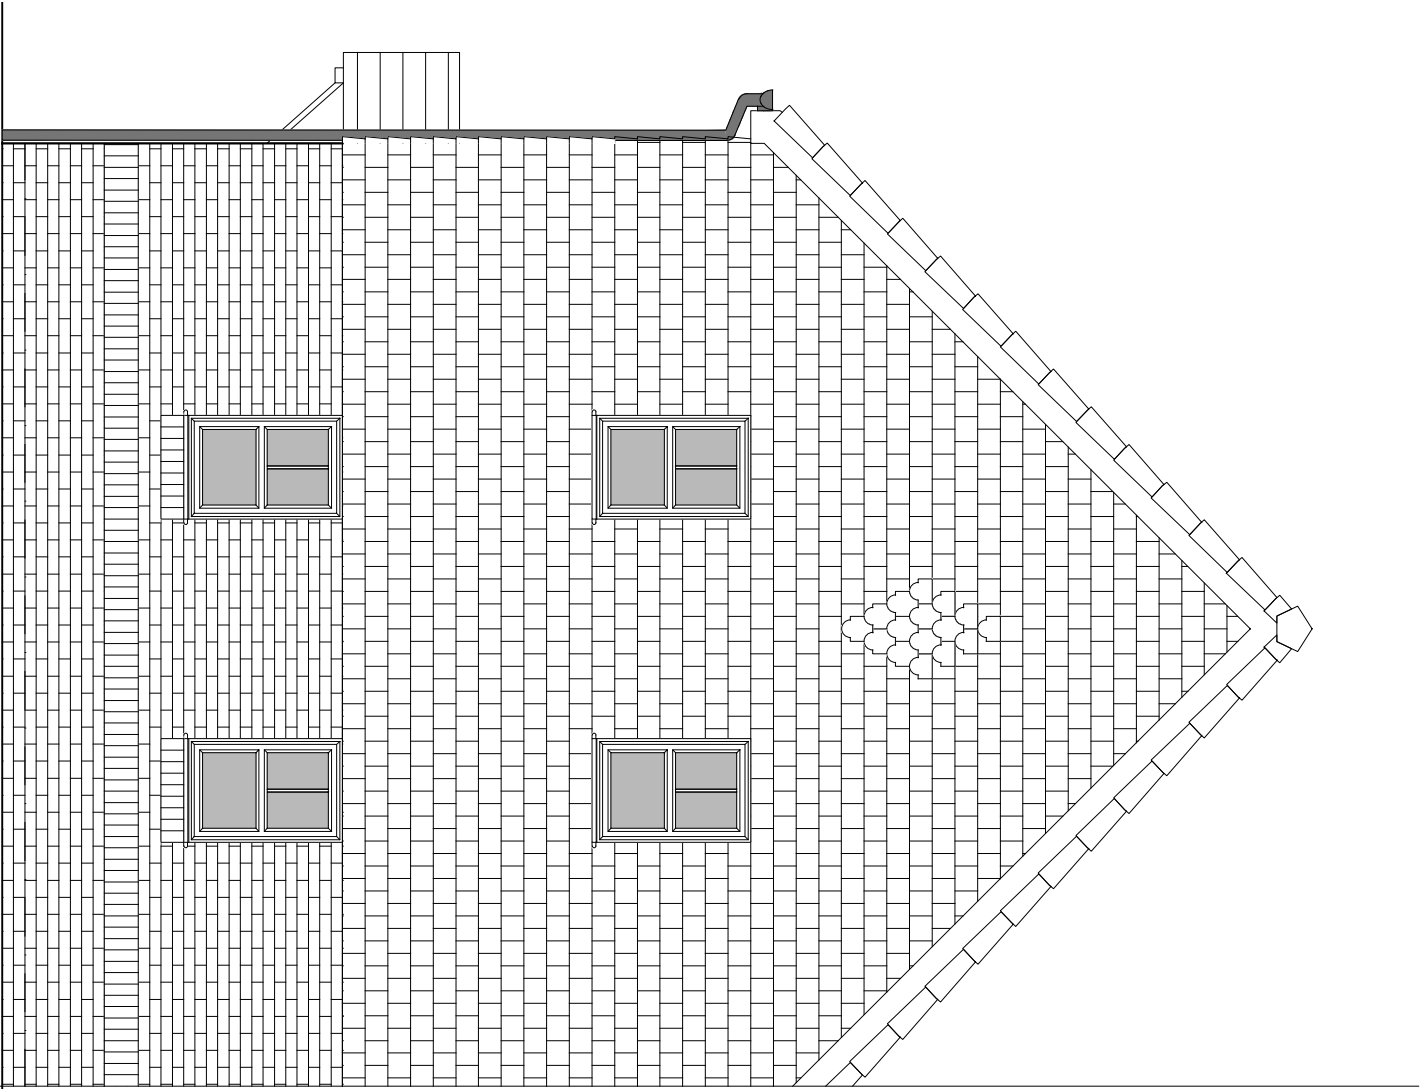

SIDE ELEVATION 1

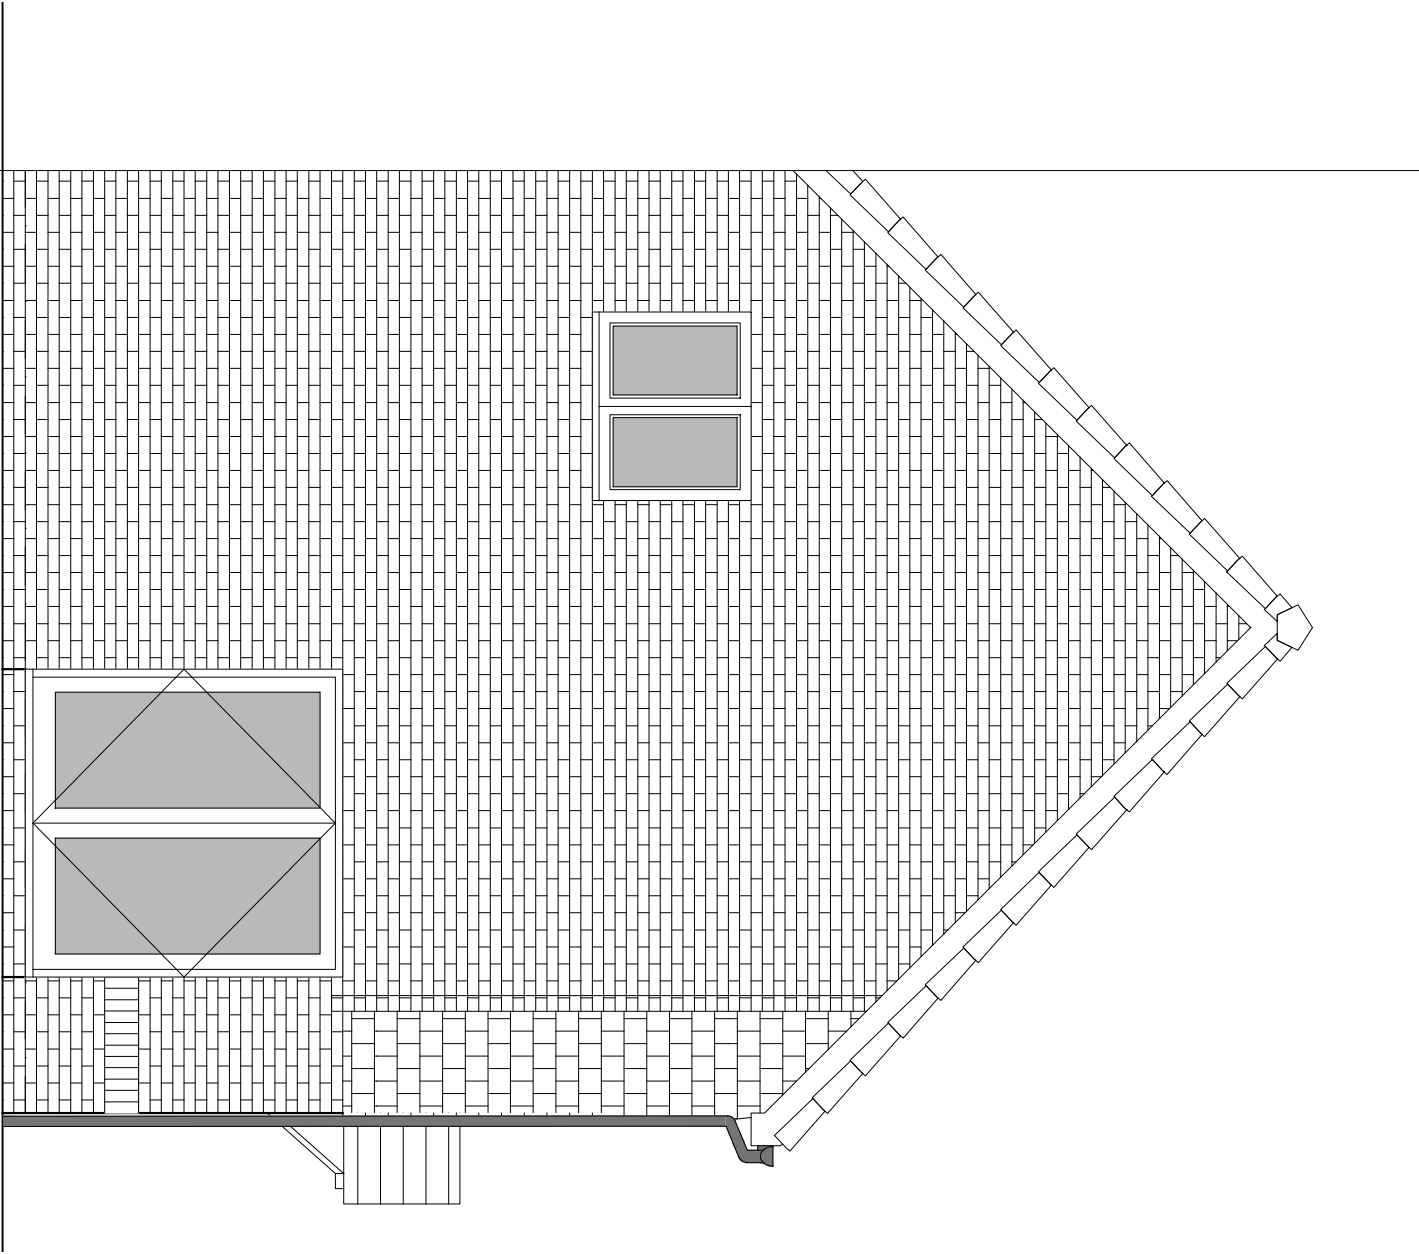

SIDE ELEVATION 2



HOUSETYPE VARIATIONS	
PLOT NUMBERS:	AS DRAWN -
	HANDLED - 1B
MATERIALS:	
WALLS	- BRICK
WALLS TREATMENT	- TILE
ROOF TREATMENT	- UPVC
ROOF TREATMENT	- UPVC
EXTERNAL DOORS	- UPVC
INTERNAL DOORS	- UPVC
ROOF	- TILE
GUTTERING & DOWNPIPES	- UPVC
FASCIA & SOFFITS	- UPVC
WINDOW OMISSION:	PLOTS/ -
AREA OF UNIT (GJA)	108 sqm 1172sqft
B. REGS PART M:	M4(2)
MDS COMPLIANT:	YES
CHARACTER AREA:	WESTERN GATEWAY

Project:	WICKHURST GREEN, BROADBRIDGE HEATH
Client:	VISTRY (MAJOR PROJECTS)
Drawing:	PROPOSED HOUSETYPE ELEVATIONS HT - "35d" VARIANT "V1"
Drawing no:	24.1945.4301
Scale@A1:	1:50
Date:	APR 25
Drawn:	JC
Checked:	CH
Rev:	A
Rev:	09.09.25
Date:	Amendment
Initials:	JM
Initials:	CH

Disclaimers:

fine

fine Architecture Ltd
61-63 New London Road | Chislehurst | Essex | SS24 0ND
Tel: 0202 945 0000
Email: enquiries@finearch.co.uk
Website: www.finearch.co.uk

All dimensions and measurements to be checked on site.
For the purpose of a new originality stamp.
The drawing is to be printed in color.