

WICKHURST GREEN, BROADBRIDGE HEATH
PROPOSED HOUSETYPE PLANS - HT "354" VARIANT "V2"

Plot numbers: AS DRAWN
Handed: - 50

Materials: Walls: - BRICK
- TIMBER

Roofing: - UPVC
- TILE

Guttering & Downpipes: - UPVC

Fascia & Soffits: - UPVC

External doors: - UPVC
Obscure doors: - UPVC

Roof: - UPVC

Windows: - UPVC
- Bathrooms & ensuites

Obscure windows: - UPVC

External windows: - UPVC

External doors: - UPVC

Obscure doors: - UPVC

Roof: - UPVC

Guttering & downpipes: - UPVC

Fascia & soffits: - UPVC

External doors: - UPVC

Obscure doors: - UPVC

Roof: - UPVC

Guttering & downpipes: - UPVC

Fascia & soffits: - UPVC

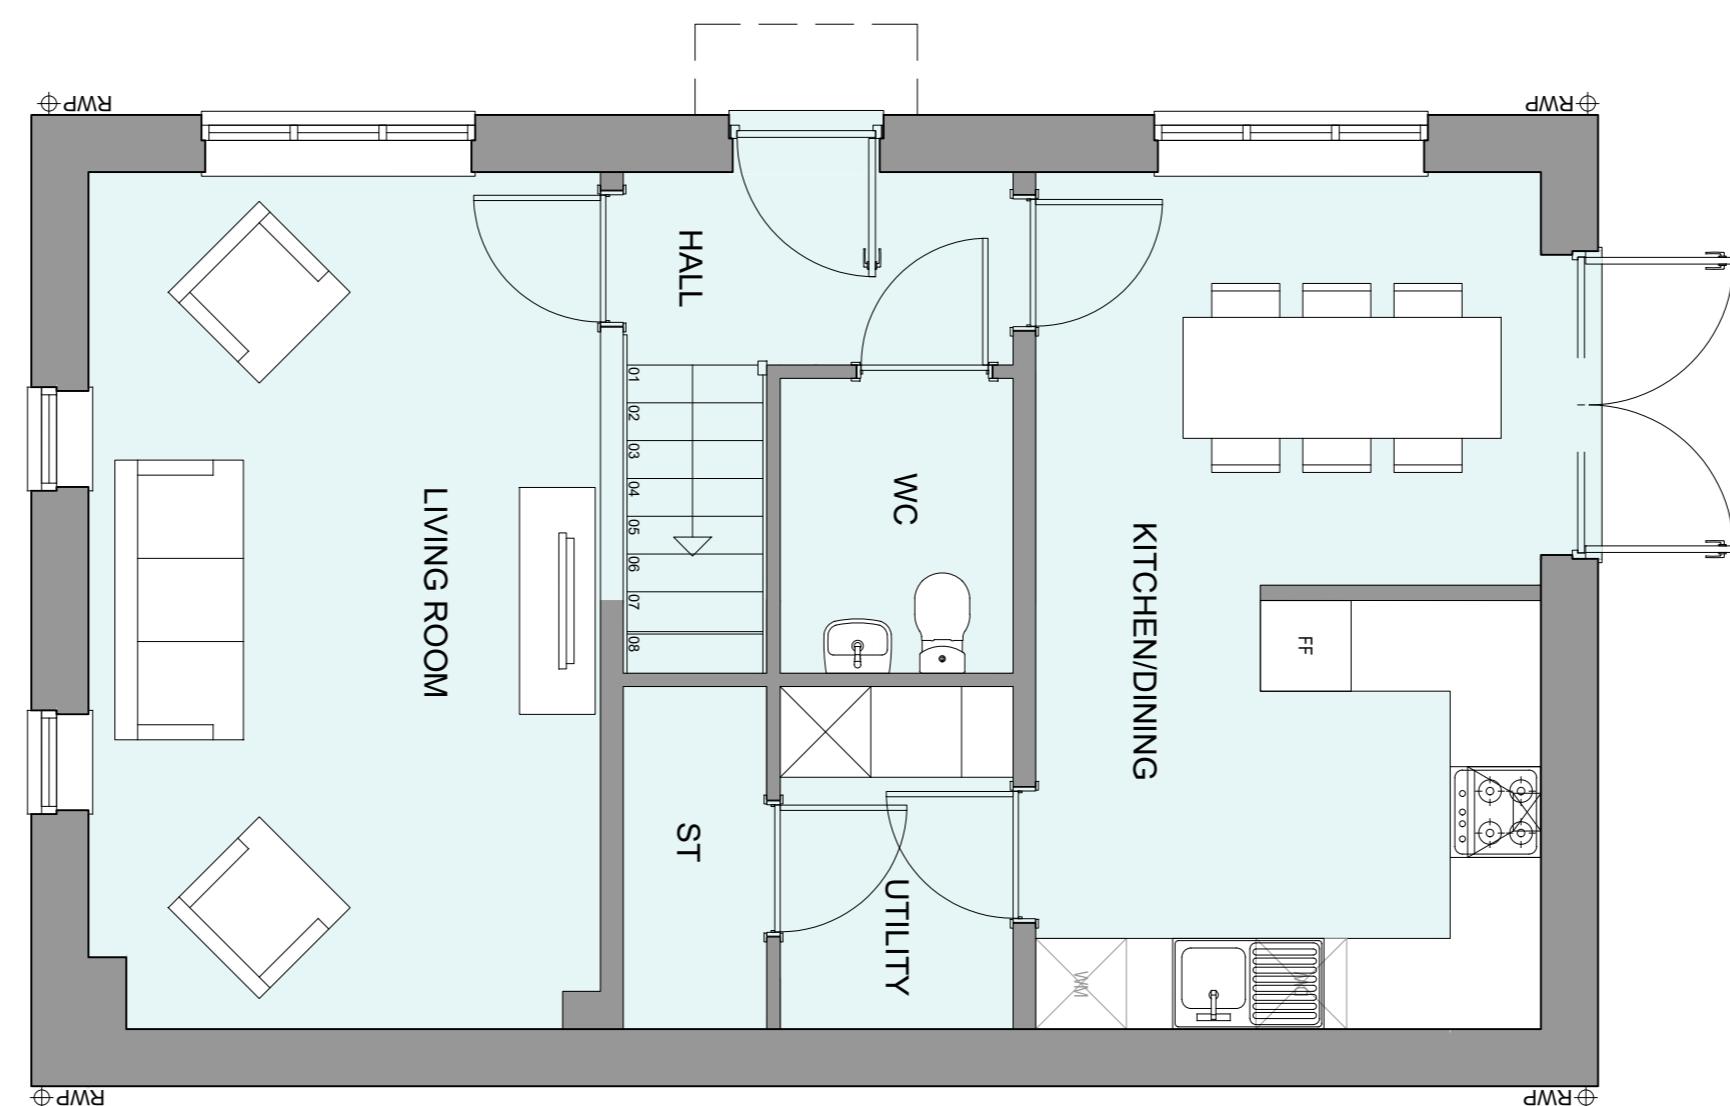

GROUND FLOOR PLAN

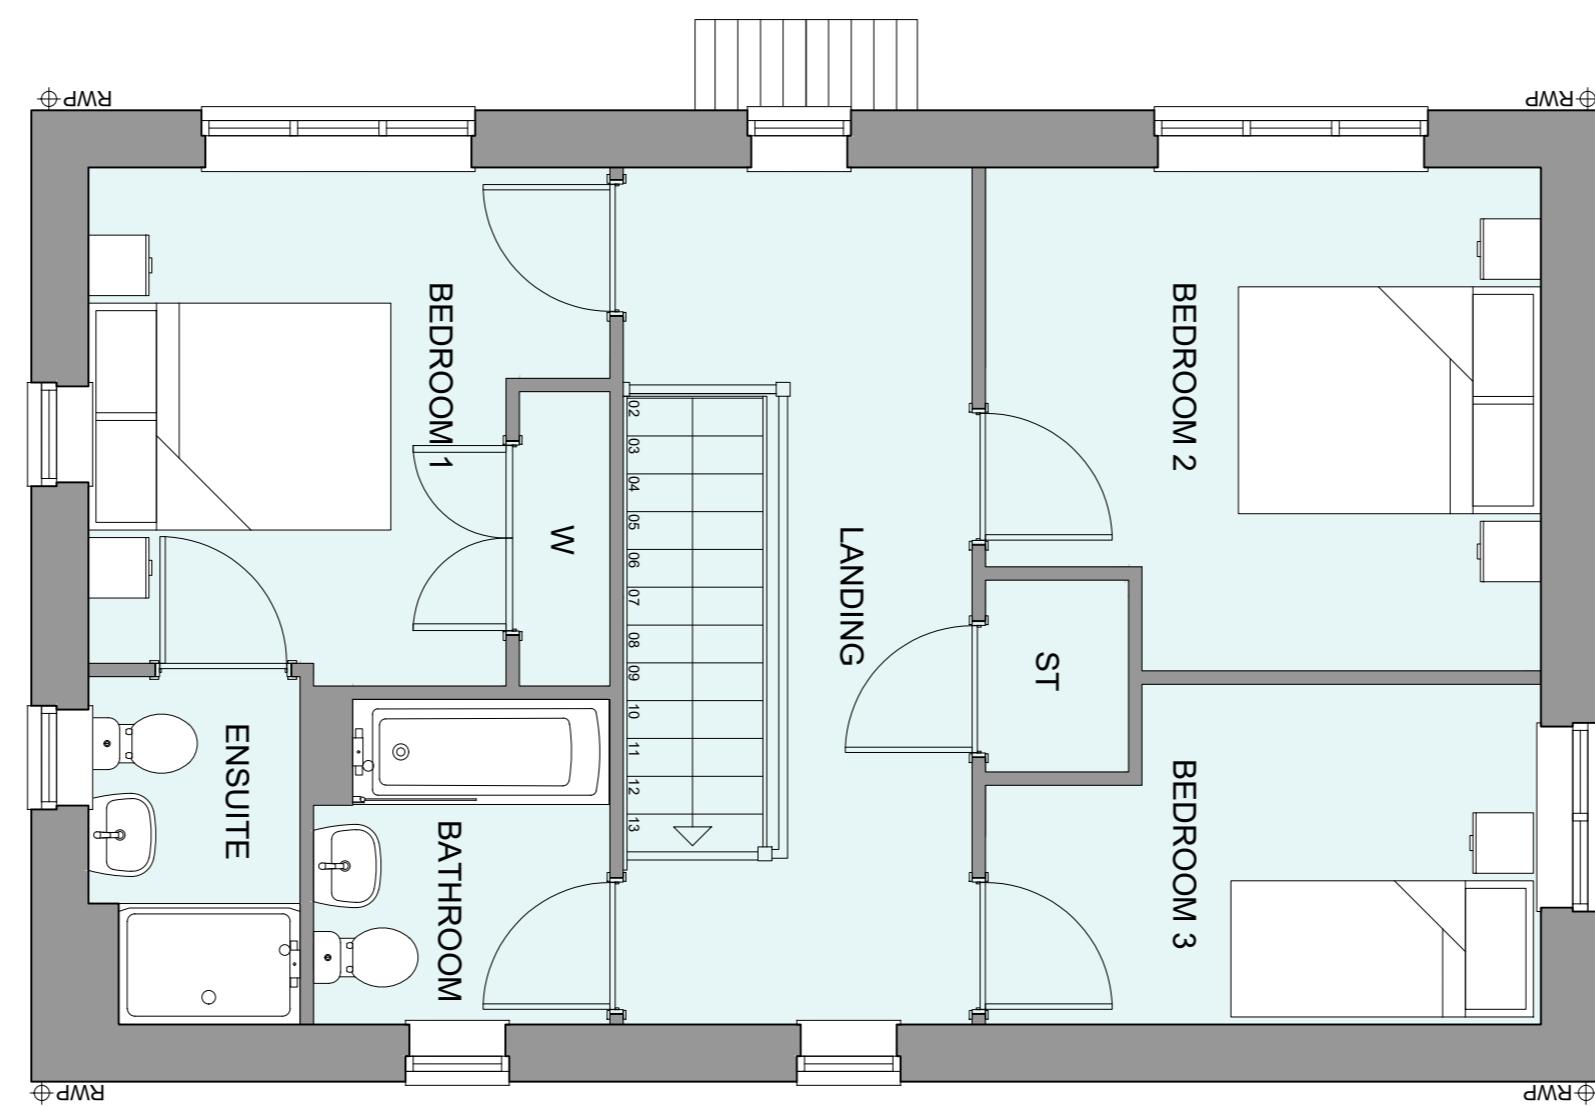

FIRST FLOOR PLAN

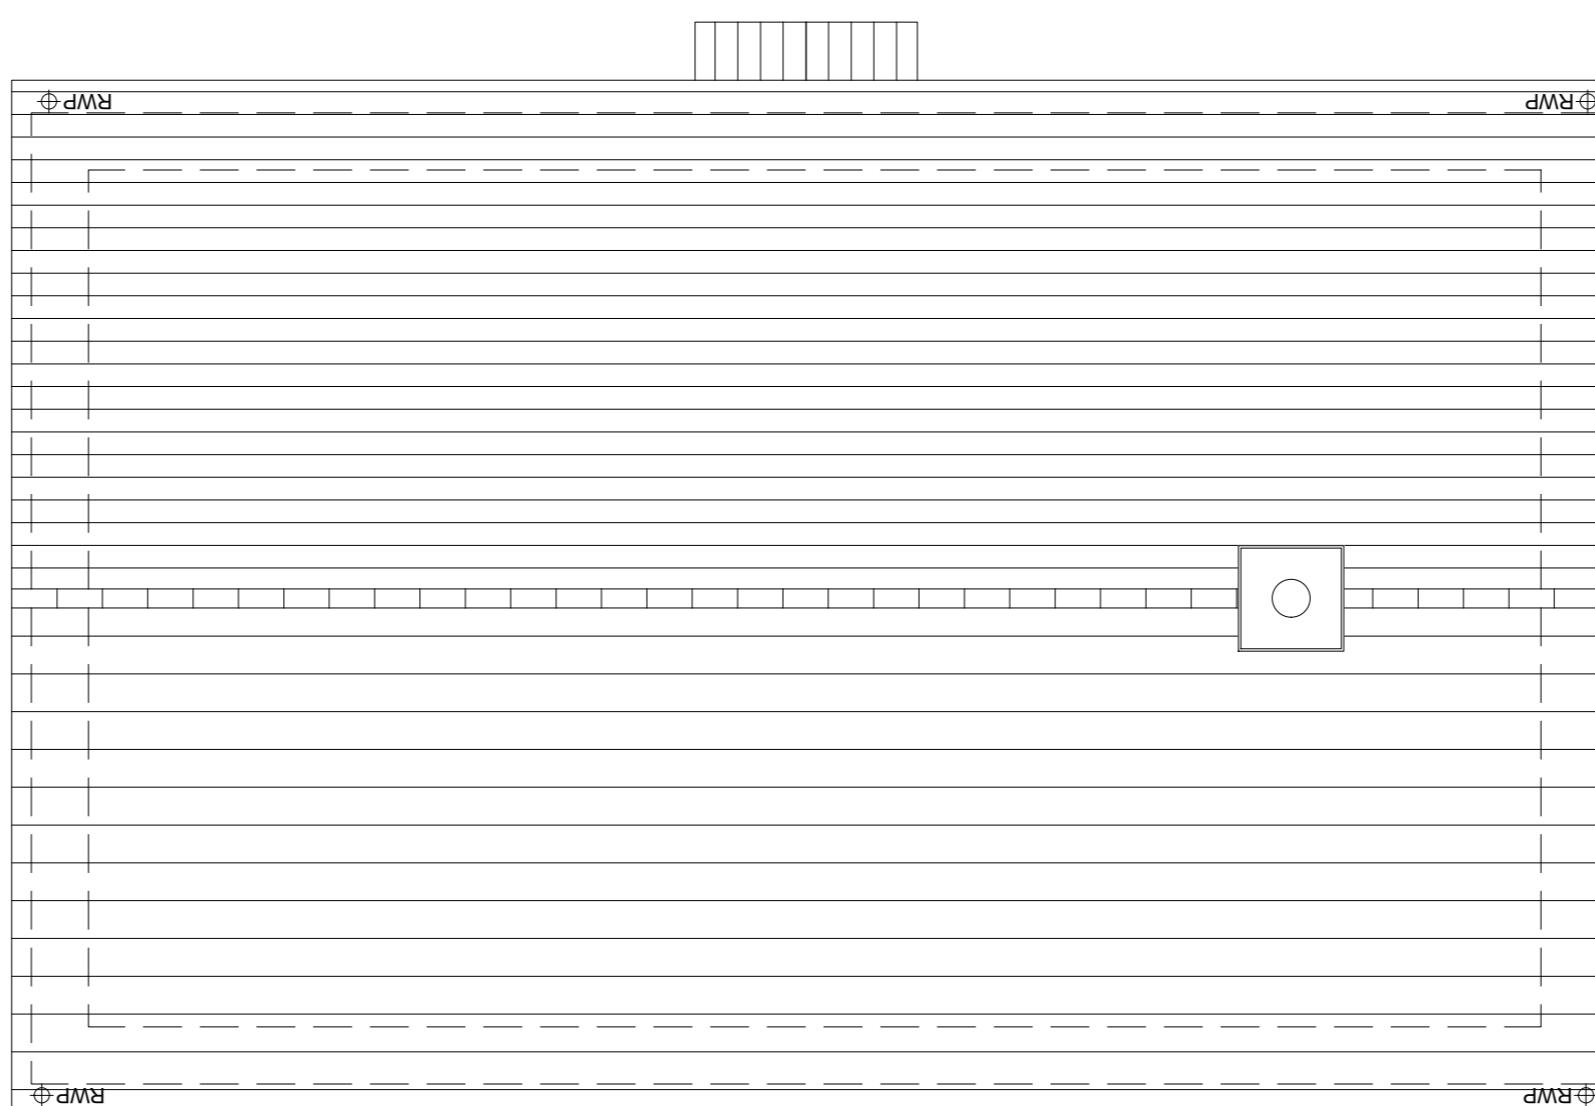

ROOF PLAN

Planning Issue	Initials
A 09/09/25 Planning Issue Rev Date Amendment	JM

PLANNING ISSUE

WICKHURST GREEN,
BROADBRIDGE HEATH

Client: VISTRY (MAJOR PROJECTS)

Drawing: PROPOSED HOUSETYPE PLANS
HT "354" VARIANT "V2"

Drawing no: 24.1945.4302
Rev: A

Date: APR 25
Drawn: JC
Checked: CH

Scale@A1: 1:50
E:

© Finc Architects Ltd
61-63 New London Road | Chelmsford | Essex | CM2 0ND
T: 01206 232099
E: www.fincarchitects.com
info@fincarchitects.com

Disclaimer:
© Finc Architects Ltd holds the copyright to all the documents contained within this drawing. It is illegal to copy or use the data other than for the purpose it was originally supplied.
All dimensions and measurements are approximate. This drawing is to be printed in colour.
Do not scale from this drawing. This drawing is to be printed in colour.

0 0.5 1 2 3 4 5m
SCALE 1:50