




WICKHURST GREEN, BROADBRIDGE HEATH
PROPOSED HOUSETYPE ELEVATIONS - HT "354" VARIANT "V3"

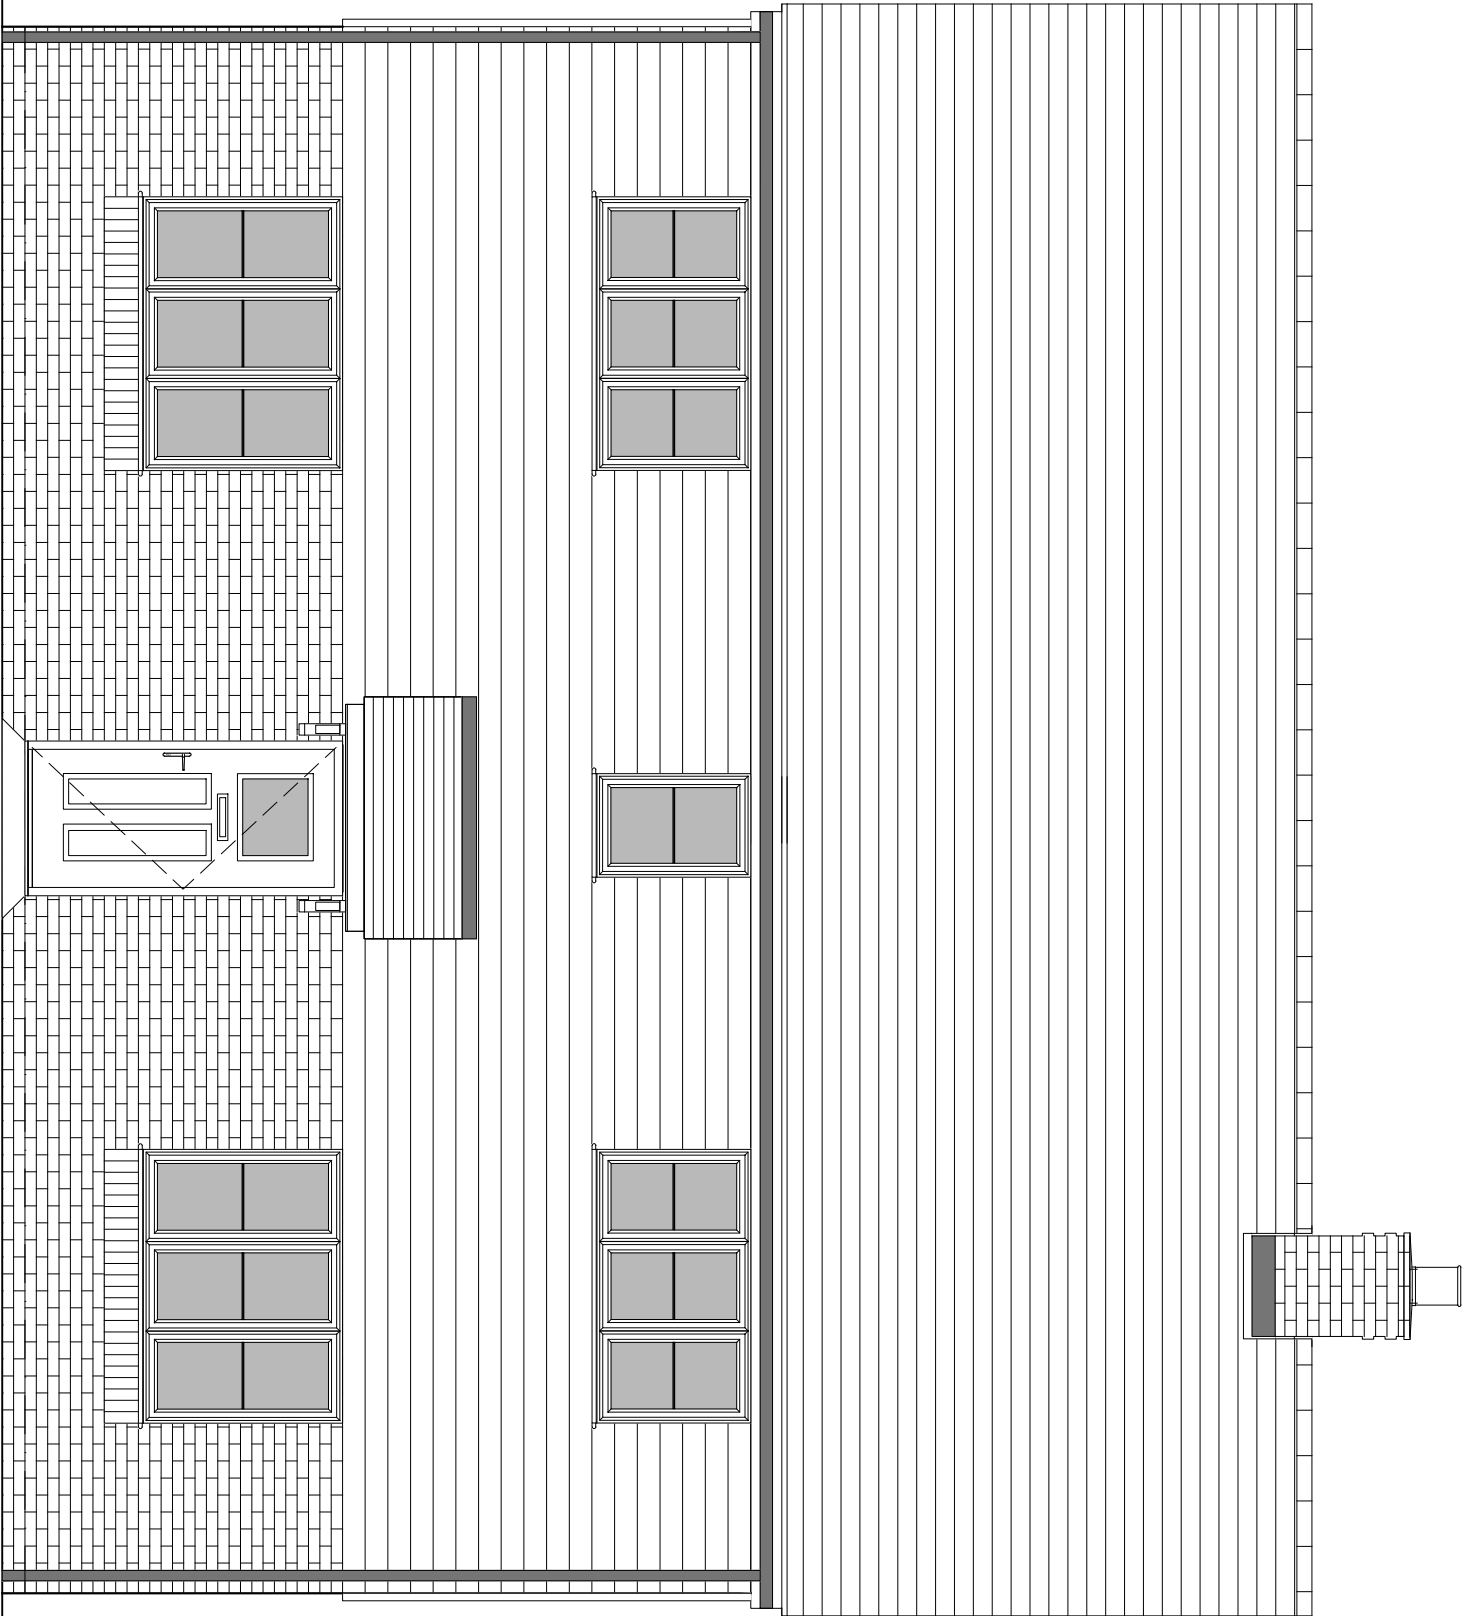


FRONT ELEVATION

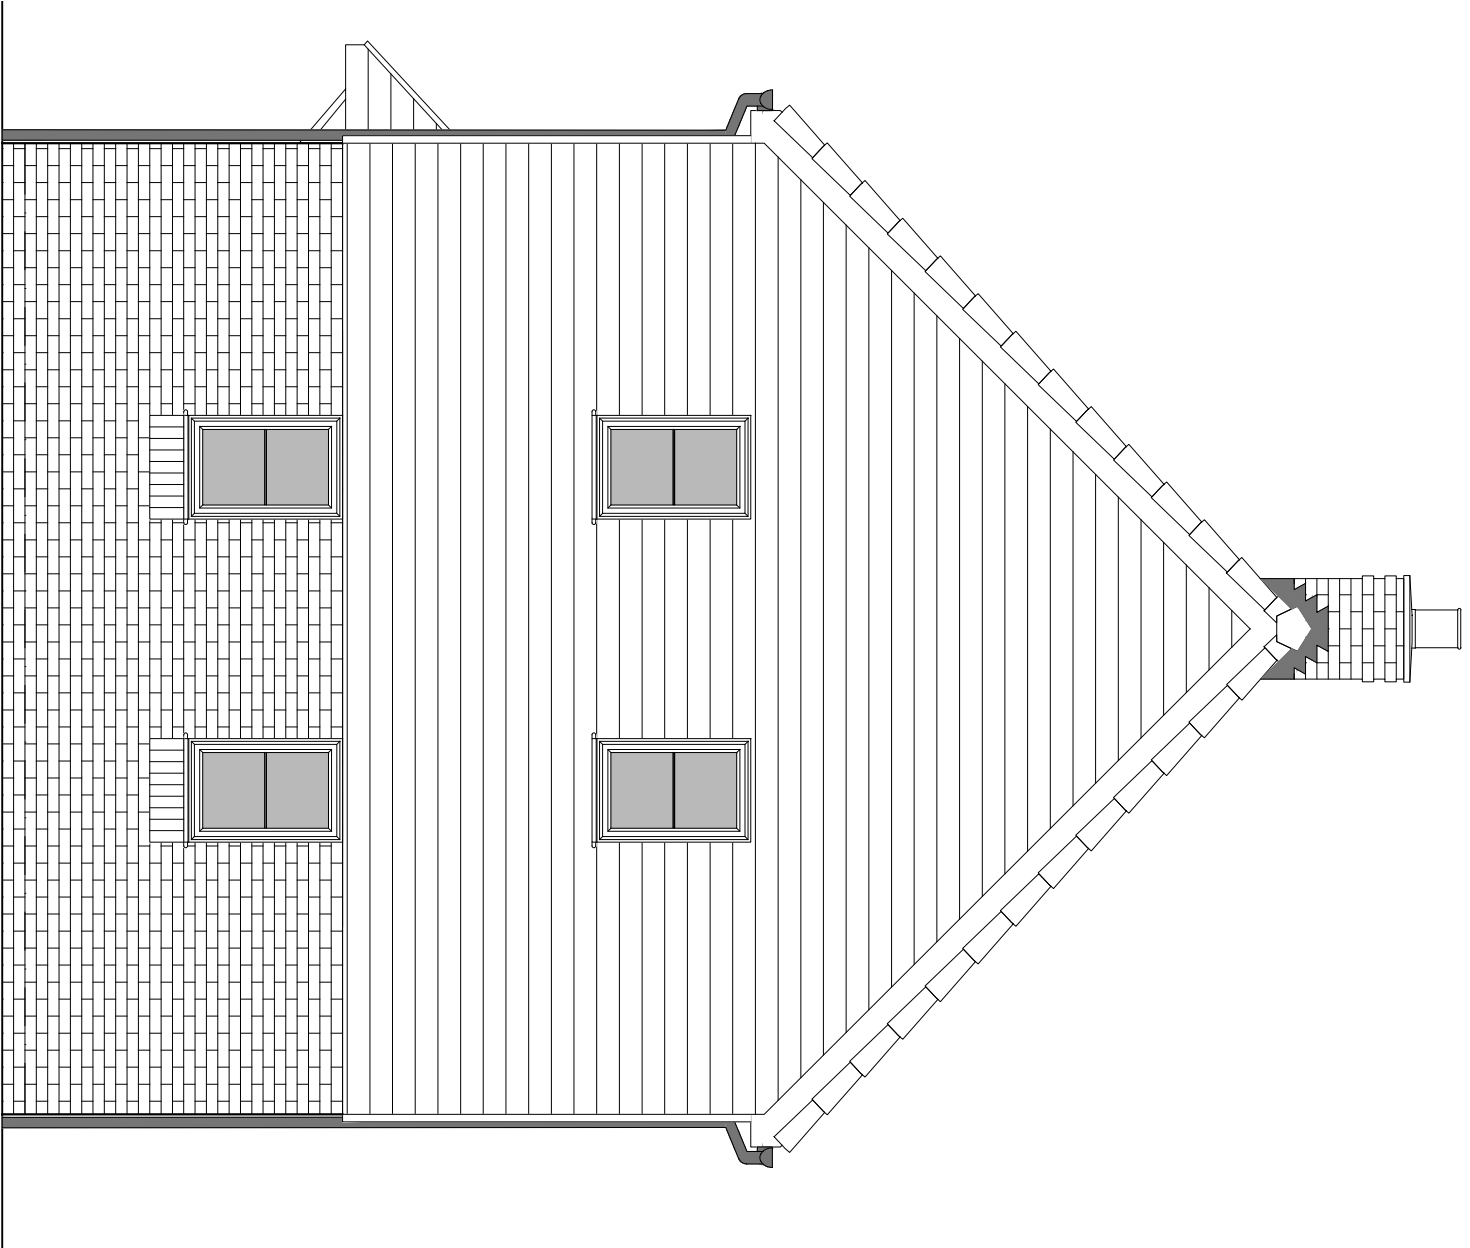

SIDE ELEVATION 1

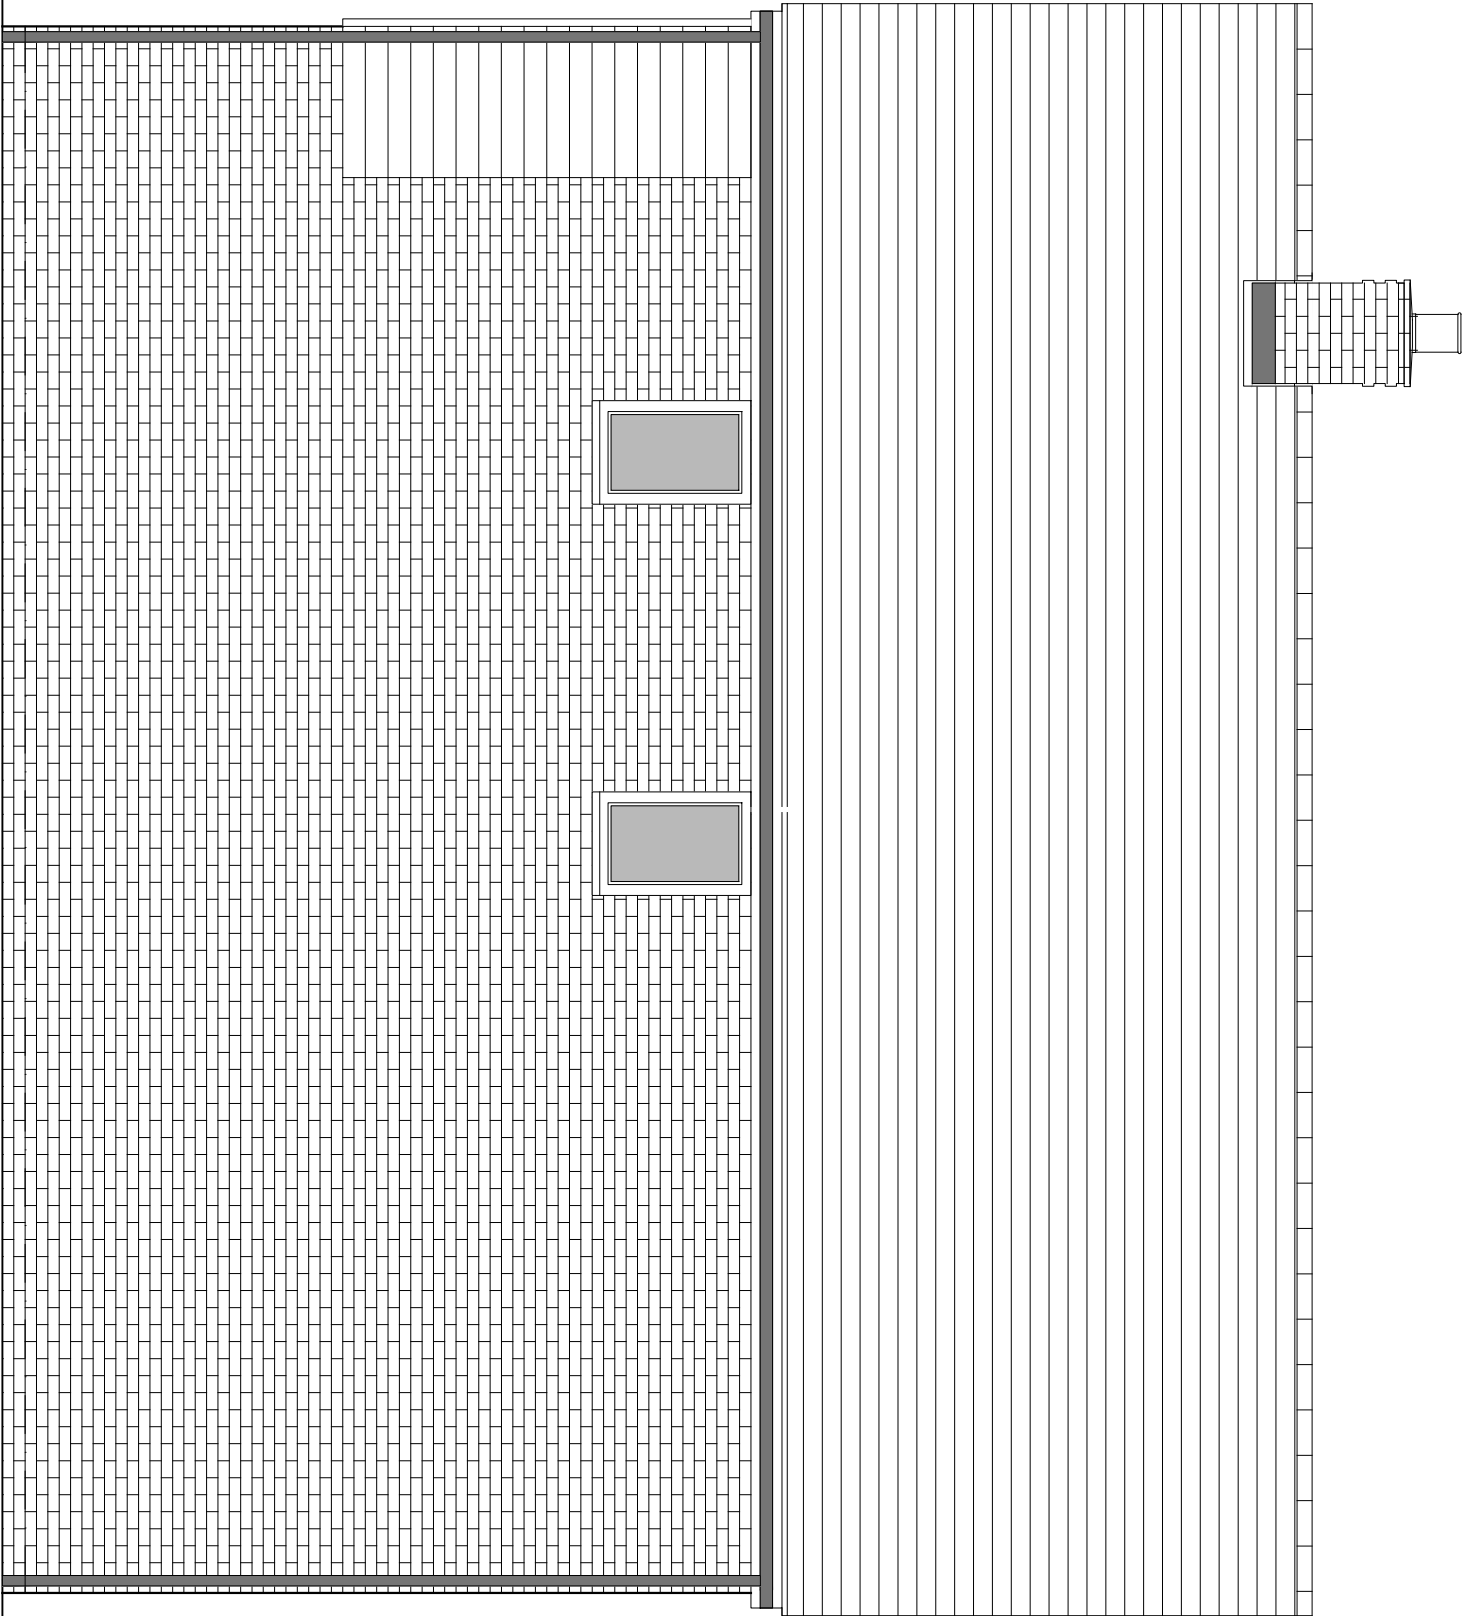

REAR ELEVATION

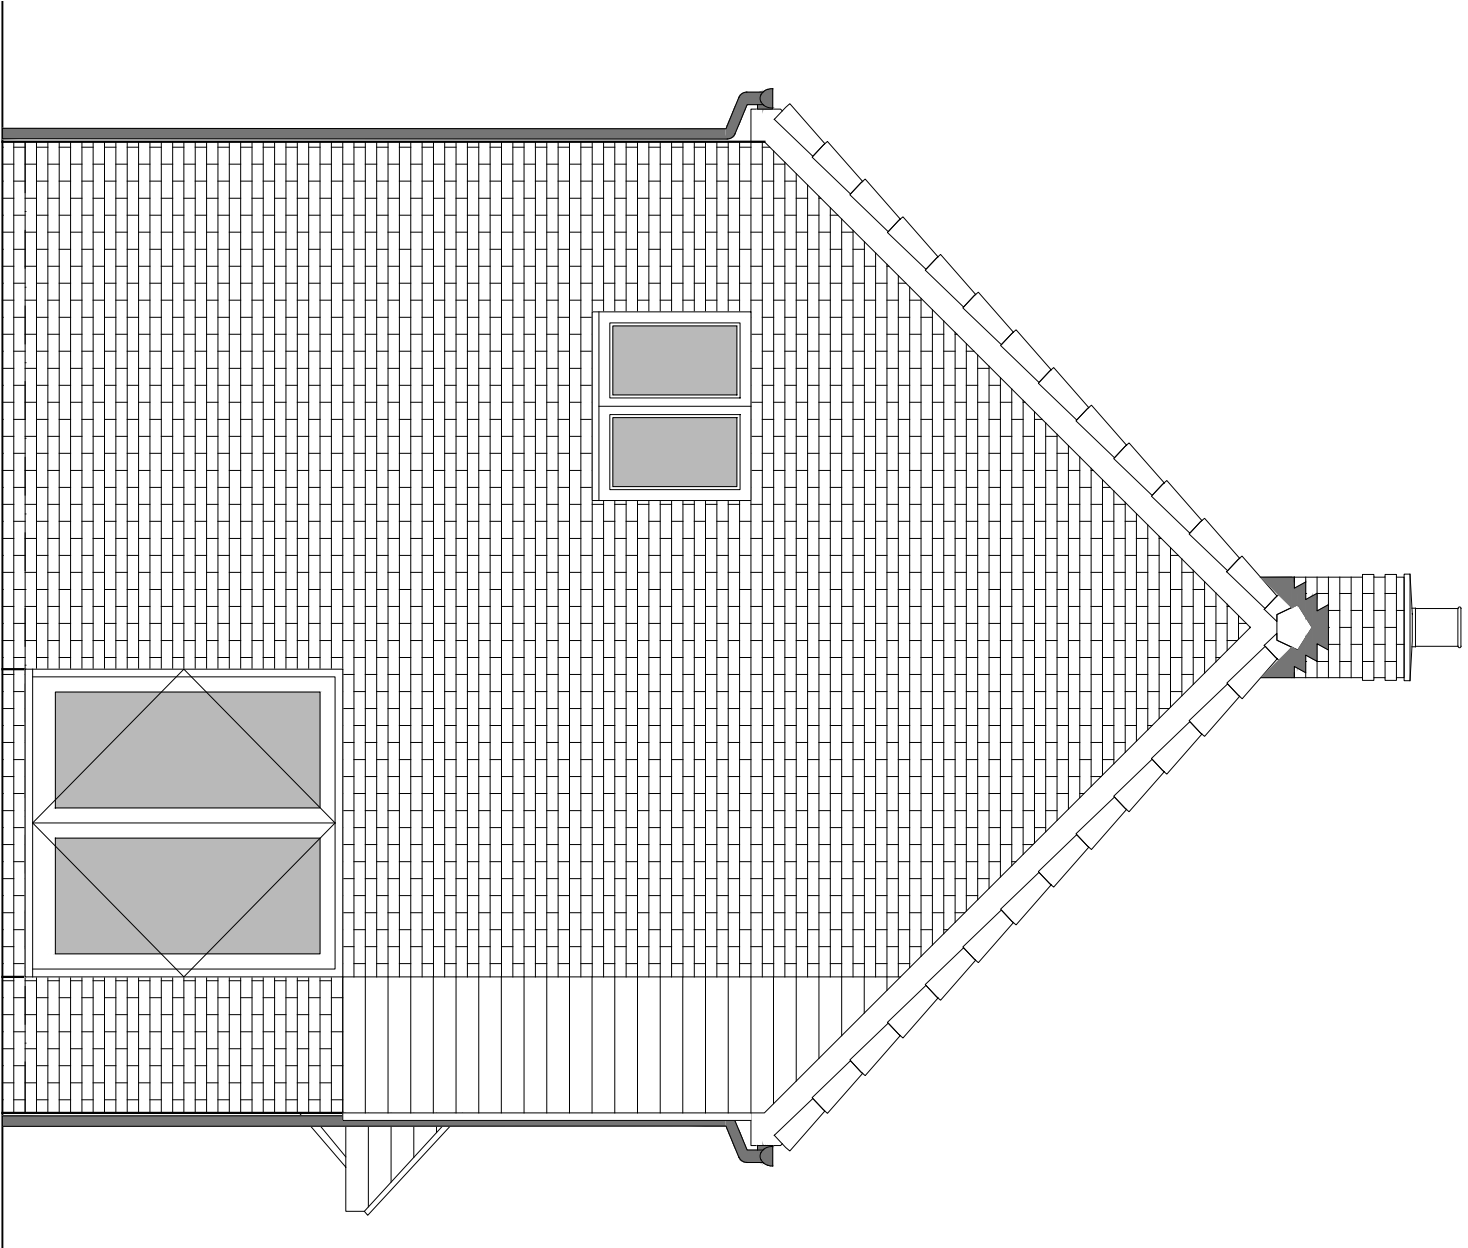

SIDE ELEVATION 2

HOUSETYPE VARIATIONS		
PLOT NUMBERS:	AS DRAWN	- 56
	HANDLED	- 57
MATERIALS:	WALLS	- BRICK
	WALLS TREATMENT	- TIMBER
	FLOOR PLATION	- UPVC
	EXTERNAL DOORS	- ALUMINIUM & INSULATED
	INTERNAL DOORS	- UPVC
	OSCUROTE DOORS	- UPVC
	ROOF	- TILE
	GUTTERING & DOWNPIPES	- UPVC
	FASCIA & SOFFITS	- UPVC
WINDOW OMISSION:	PLOTS	-
AREA OF UNIT (GJA):	108 sqm	1172sqft
B. REGS PART M:	M4(2)	
NDS COMPLIANT:	YES	
CHARACTER AREA:	EASTERN FIELD	

Project:	WICKHURST GREEN, BROADBRIDGE HEATH
Client:	VISTRY (MAJOR PROJECTS)
Drawing:	PROPOSED HOUSETYPE ELEVATIONS HT - "354" VARIANT "V3"
Drawing no:	24.1945.4305
Rev:	A
Scale:	A1: 1:50
Date:	APR 25
Drawn:	JC
Checked:	CH

