



WICKHURST GREEN, BROADBRIDGE HEATH
PROPOSED HOUSETYPE PLANS - HT "354" VARIANT "V4"

HOUSETYPE VARIATIONS	
LOT NUMBERS:	AS DRAWN - 69
RENDERED:	- 68
MATERIALS:	- BRICK
WALLS (TREATMENT):	- UPVC
RENDERED WINDOWS:	- UPVC
EXTERNAL DOORS:	- UPVC
OBSCURE DOORS:	- UPVC
ROOF:	- TILE
GUTTERING & DOWNPipes:	- UPVC
FASCIA & SOFFITS:	- UPVC
WINDOW OMISSION:	LOTS
AREA OF UNIT (GIA):	108.9sqm 117.5sqf
B. REGS PART M:	M4(2)
MISS COMPLIANT:	YES
CHARACTER AREA:	EASTERNFIELD


© Finc Architects Limited. All rights reserved. The copyright to all the documents contained within this drawing is the property of Finc Architects Limited. It is illegal to copy or to reproduce, in whole or in part, any of the documents contained within this drawing without the express written permission of Finc Architects Limited.
All dimensions and measurements shown on this drawing are in metres. This drawing is to be printed in colour.
Do not scale from this drawing. This drawing is to be printed in colour.
Do not scale from this drawing. This drawing is to be printed in colour.
Do not scale from this drawing. This drawing is to be printed in colour.

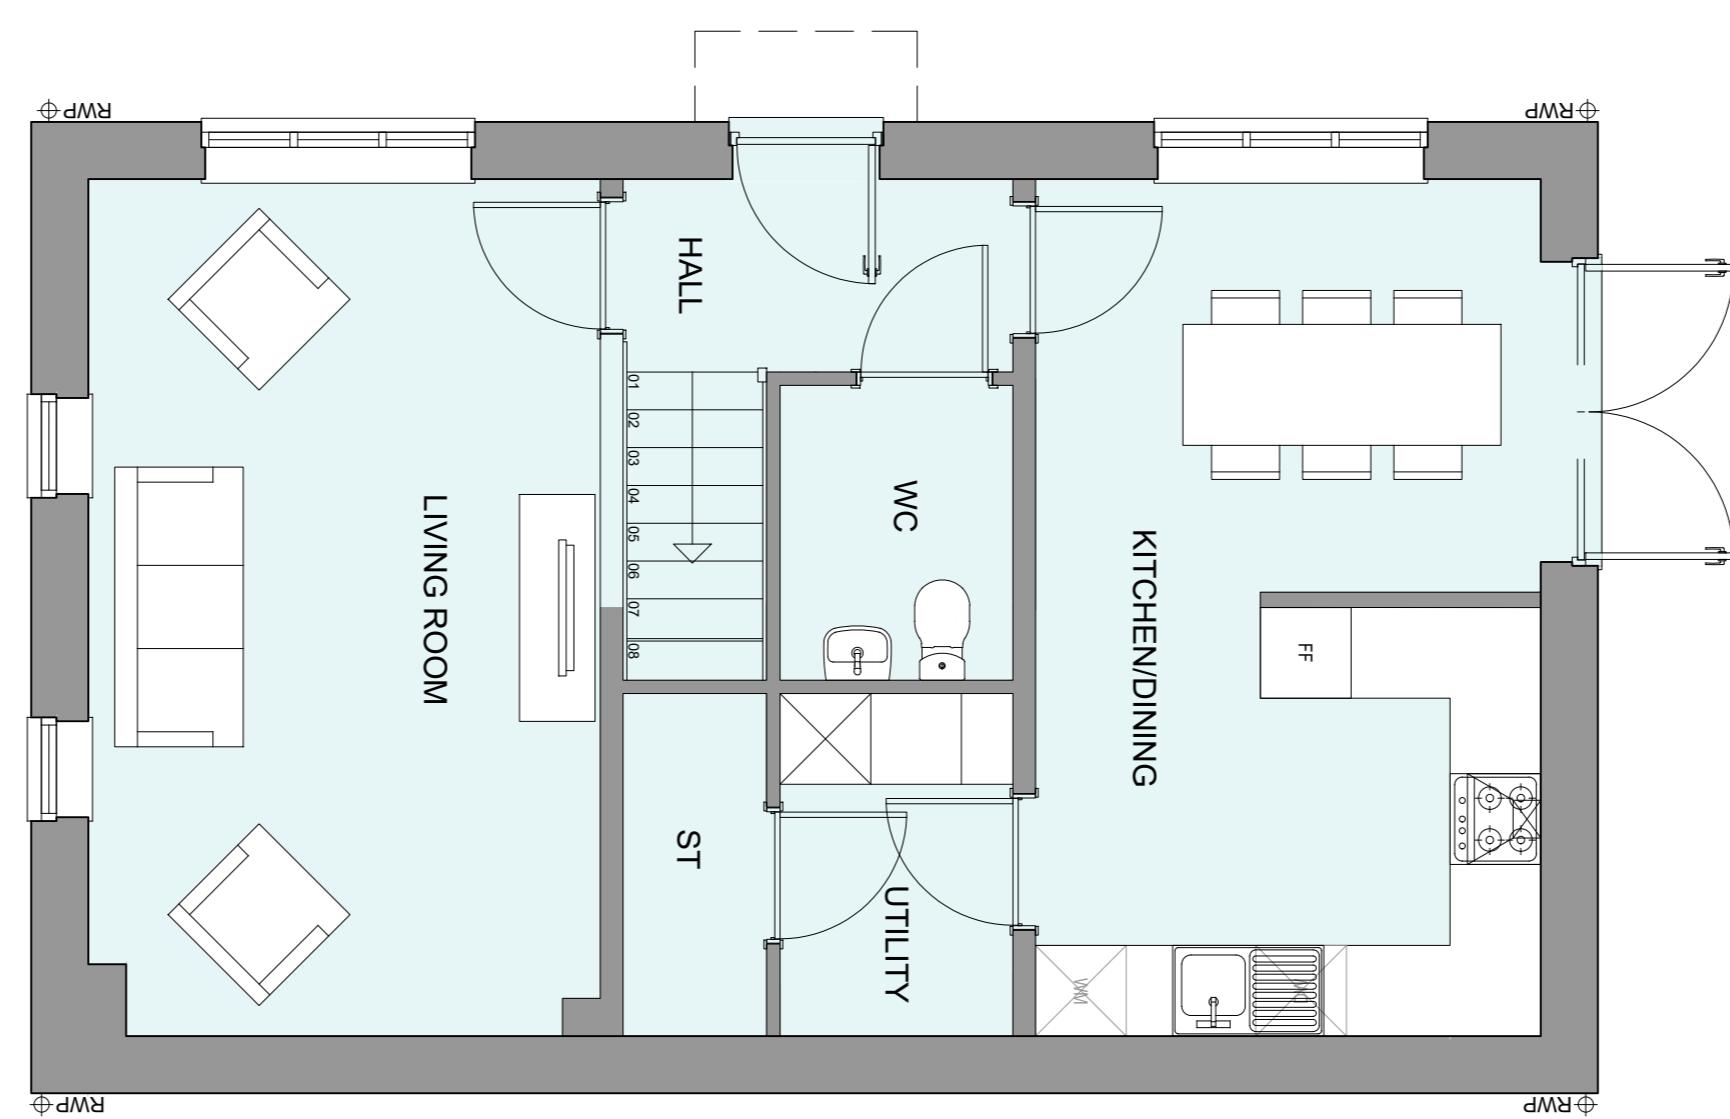

GROUND FLOOR PLAN

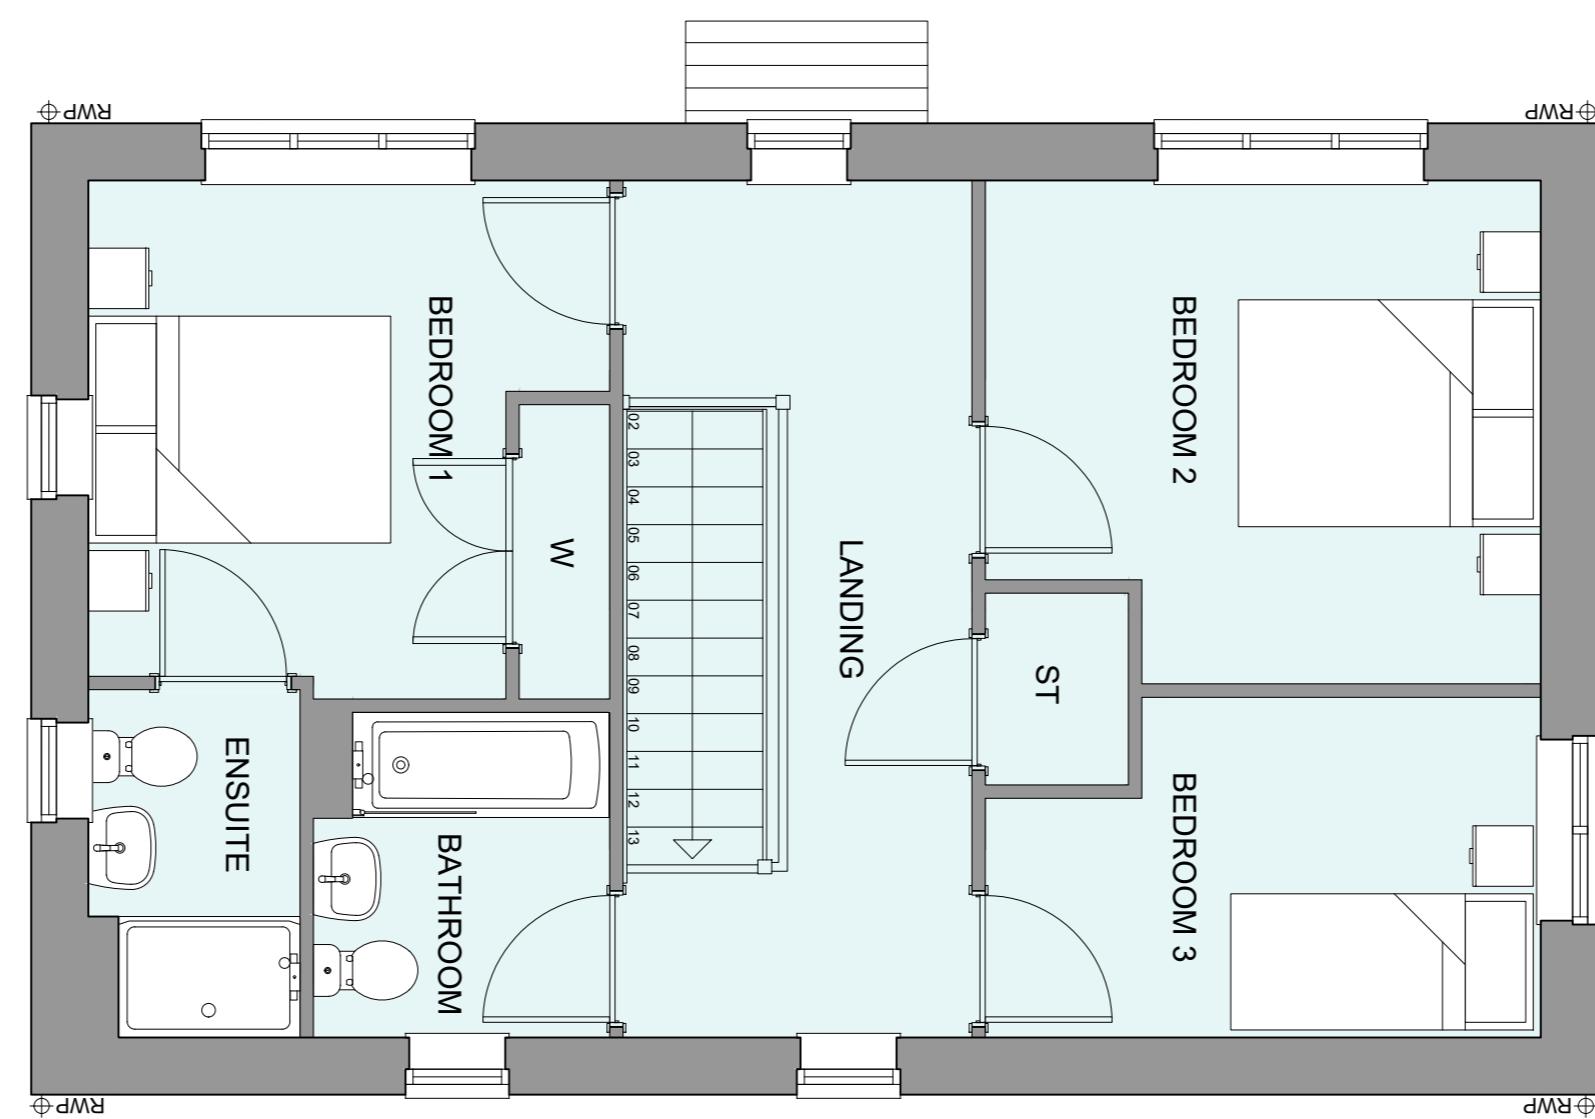

FIRST FLOOR PLAN

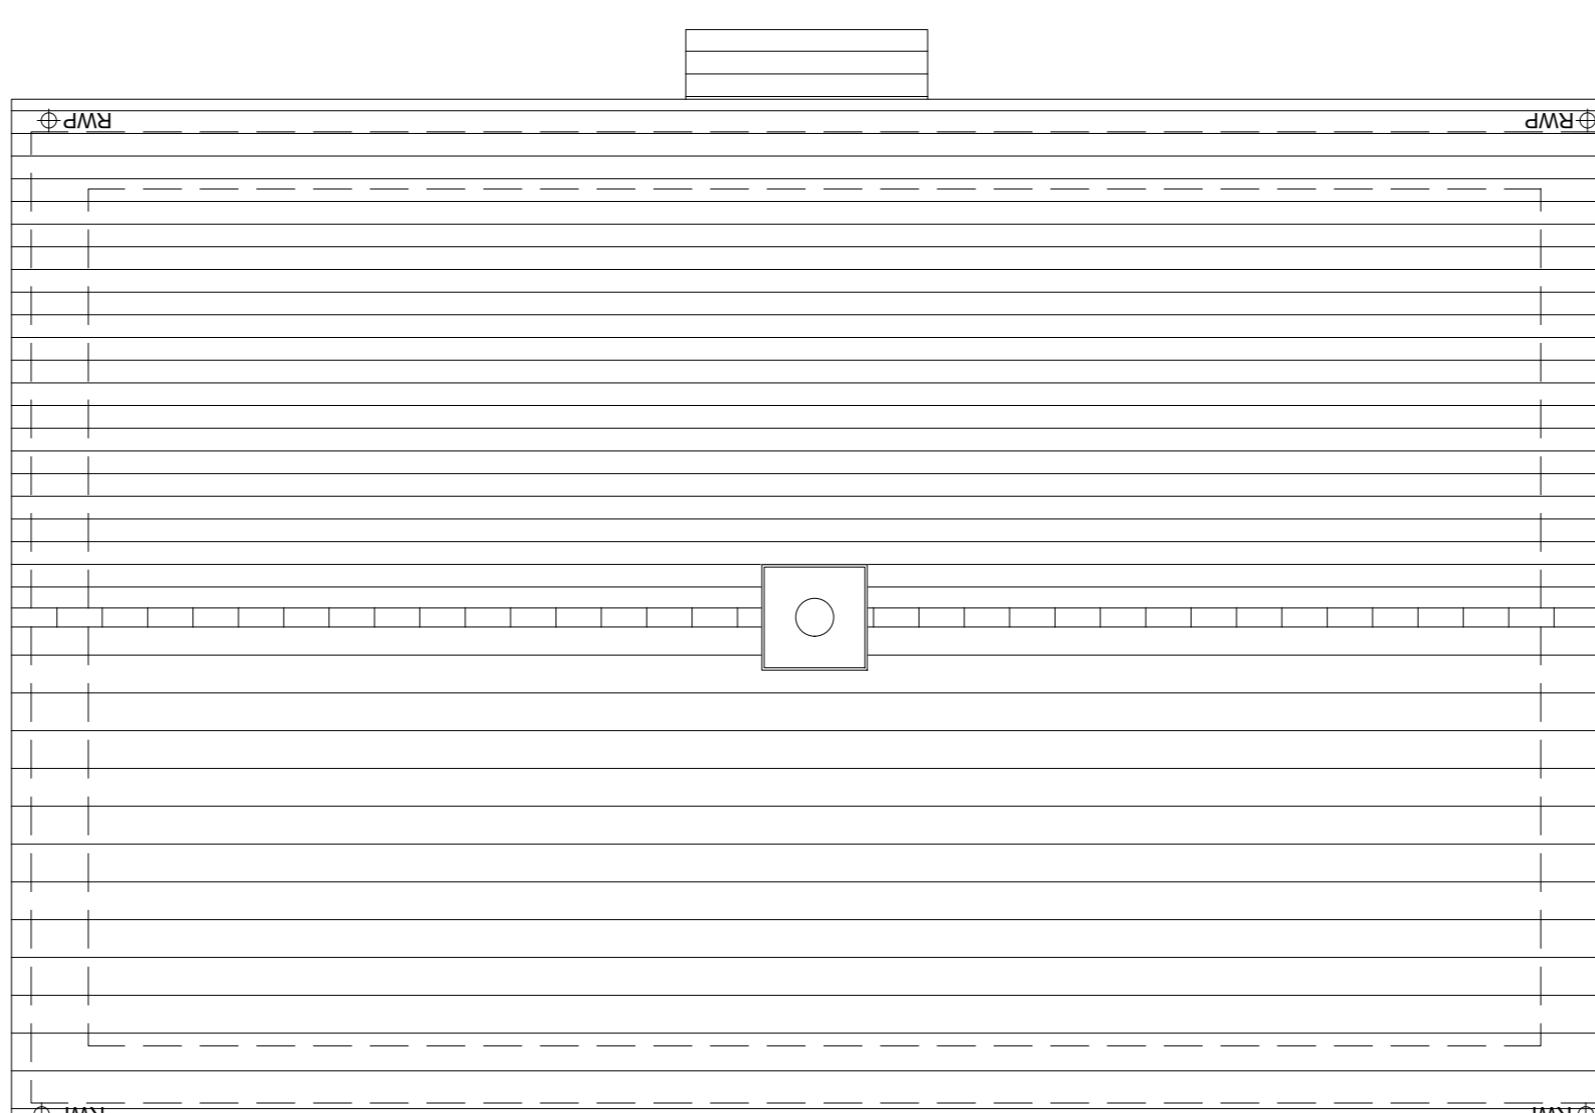

ROOF PLAN

A	09/09/25	Planning Issue	JM
Rev	Date	Amendment	Initials

Project:
WICKHURST GREEN,
BROADBRIDGE HEATH

Client:
VISTERY (MAJOR PROJECTS)

Drawing:
PROPOSED HOUSETYPE PLANS
HT - "354" VARIANT "V4"

Drawing no:
24.1945.4306

Rev:
A

Date:
APR 25

Drawn:
JC

Checked:
CH

Approved:
E

Comments:
Do not scale from this drawing. This drawing is to be printed in colour.

PLANNING ISSUE



finc Architects Ltd
61-63 New London Road | Chelmsford | Essex | CM2 0ND
T: 01206 252099 | E: www.fincarchitects.com | info@fincarchitects.com

0 0.5 1 2 3 4 5m
SCALE 1:50