




WICKHURST GREEN, BROADBRIDGE HEATH
PROPOSED HOUSETYPE PLANS - HT "355" VARIANT "V1"

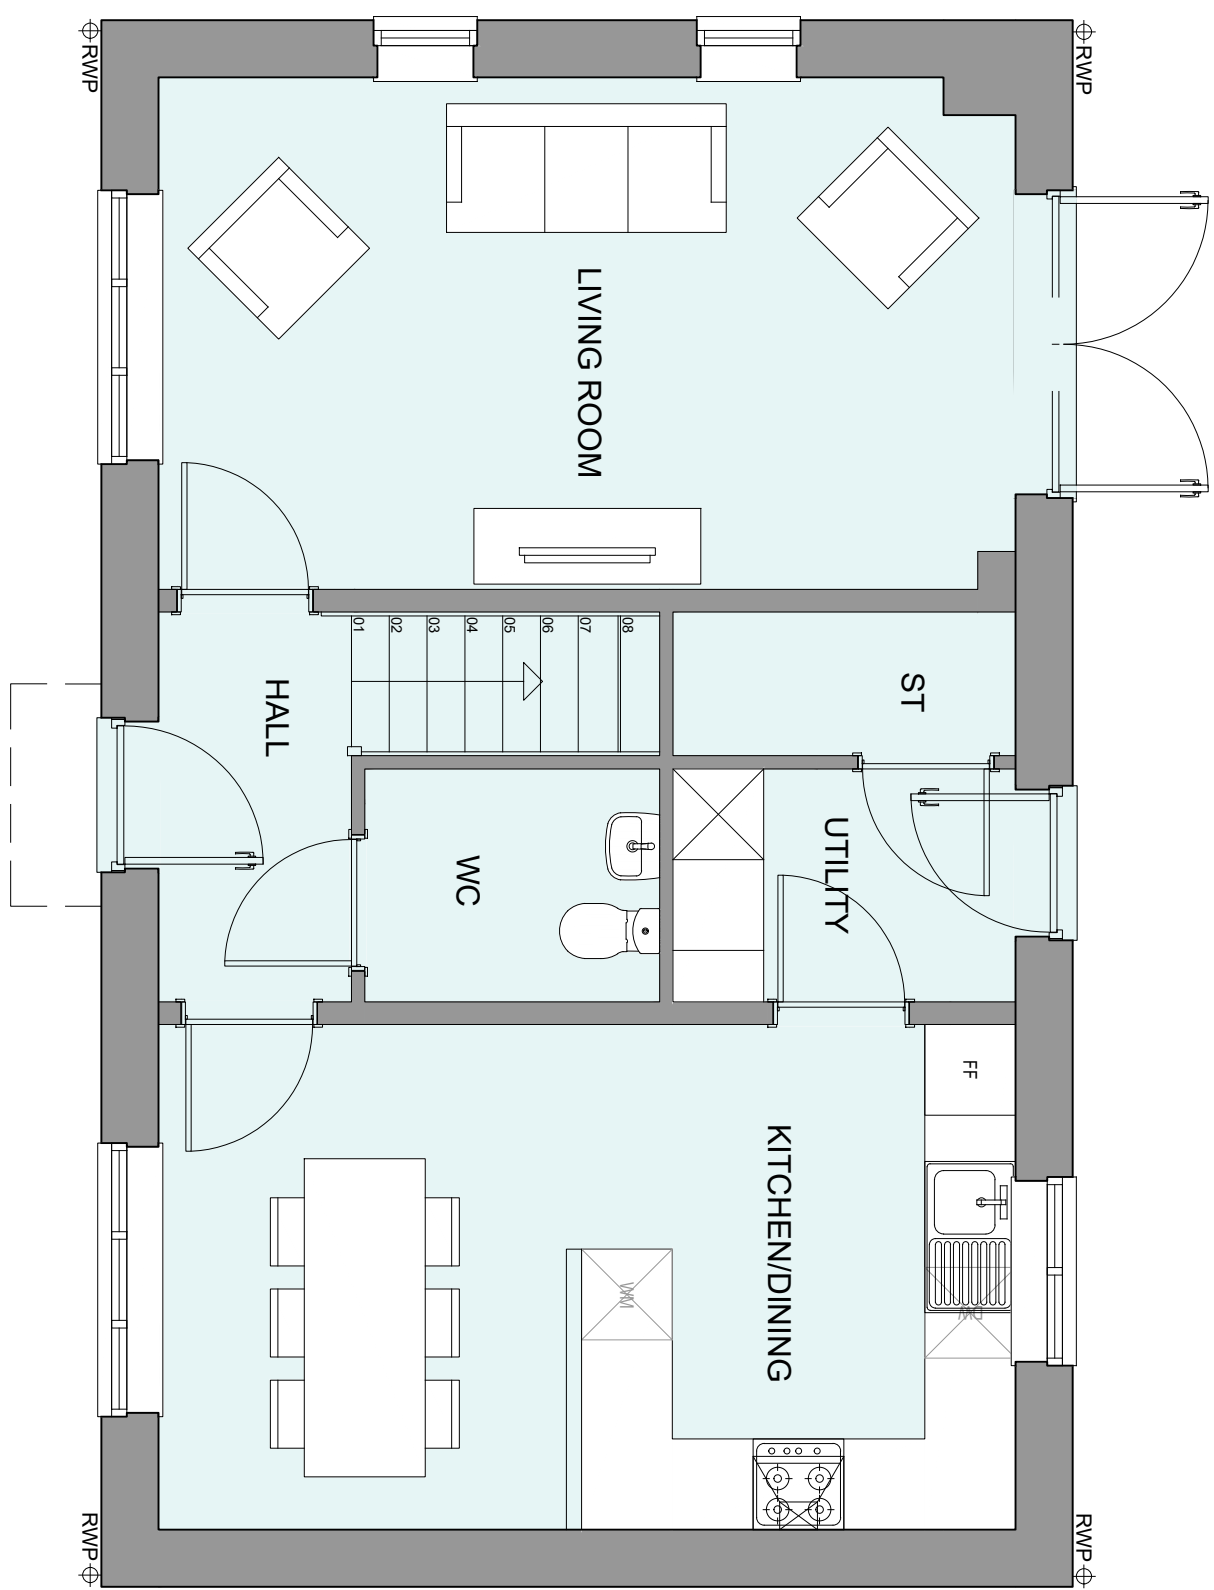

GROUND FLOOR PLAN

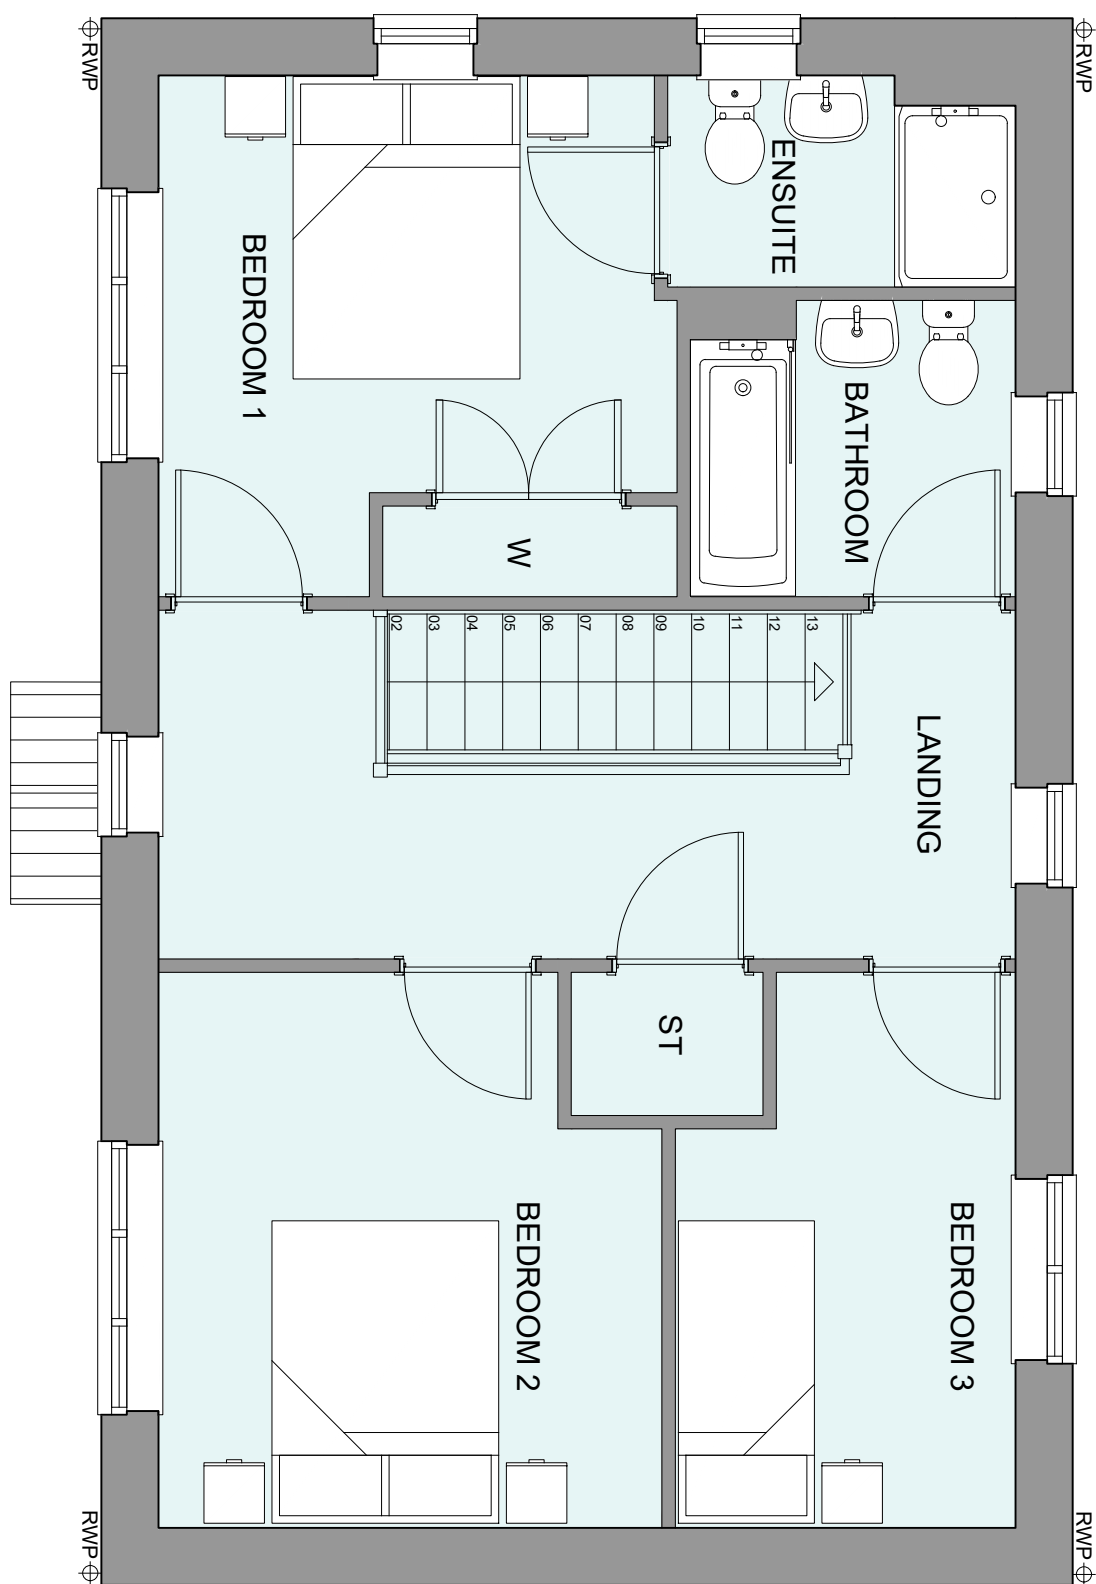

FIRST FLOOR PLAN

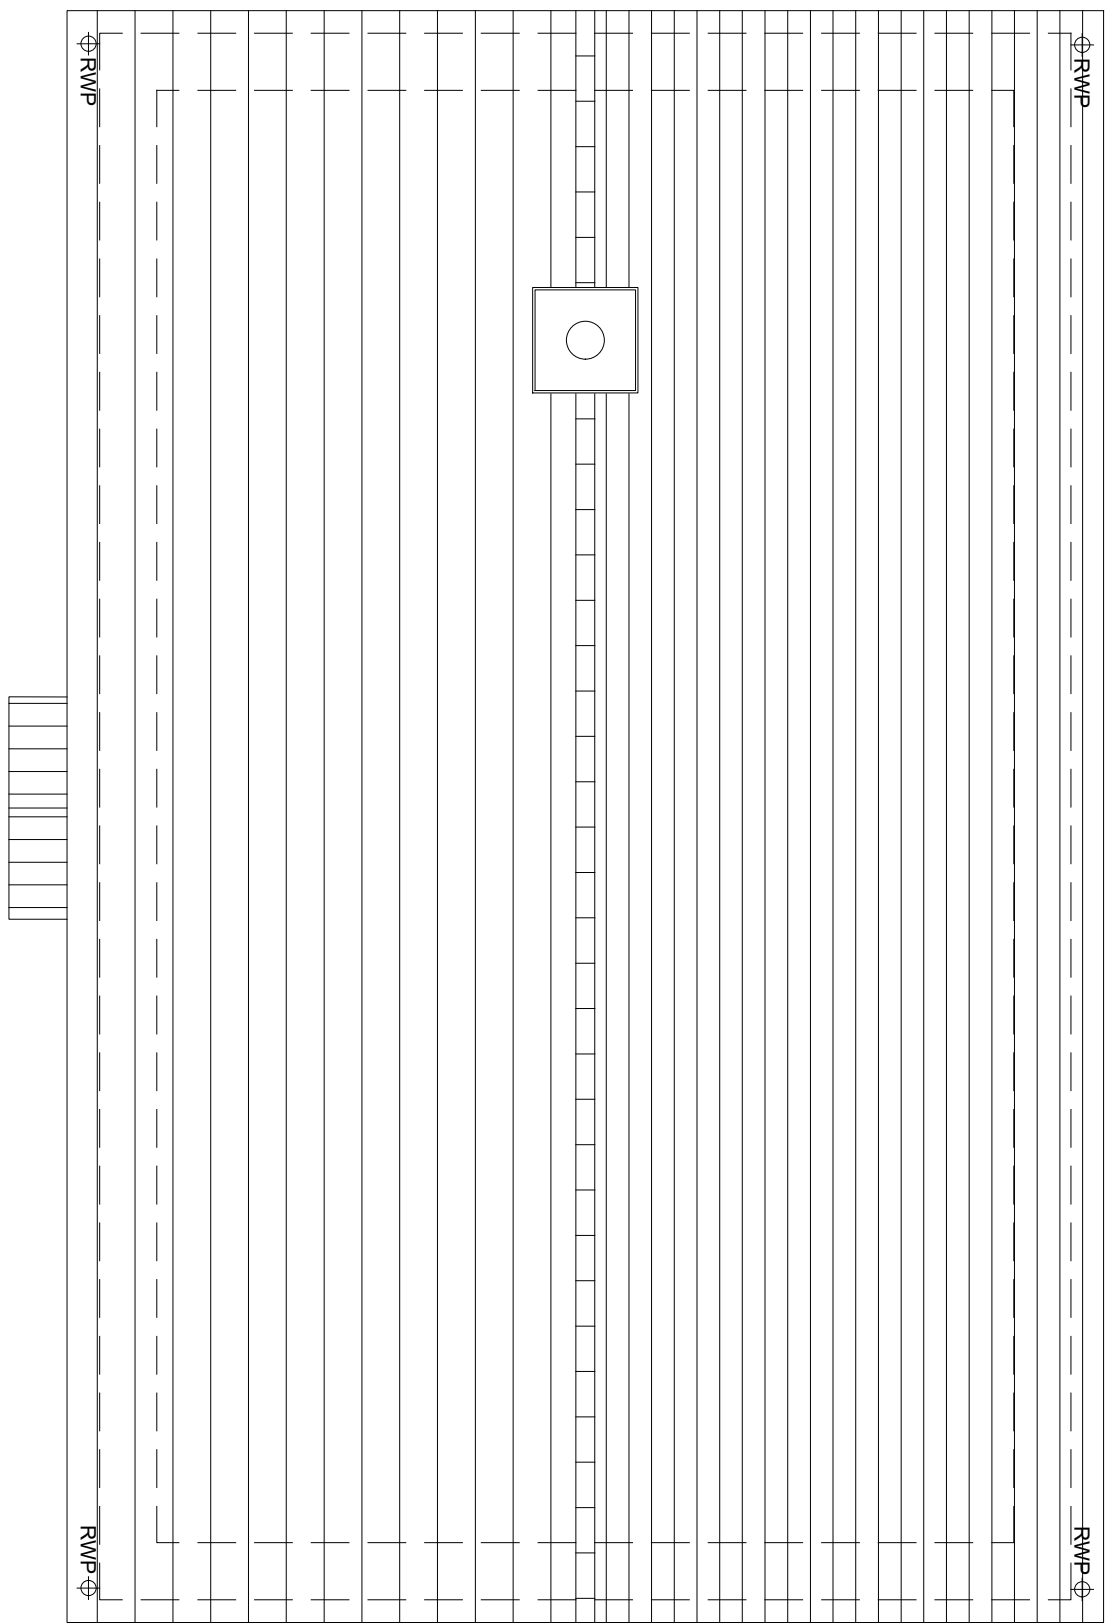

ROOF PLAN

HOUSETYPE VARIATIONS		
Plot Numbers:	As Drawn	-
MATERIALS:	WALLS	- BRICK
	WALLS TREATMENT	- TIMBER
	FLOOR	- UPVC
	GLAZED WINDOWS	- ALUMINIUM & INSULATED
	EXTERNAL DOORS	- UPVC
	OSCILLATE DOORS	- UTILITY ROOM
	ROOF	- TILE
	GUTTERING & DOWNPIPES	- UPVC
	FASCIA & SOFFITS	- UPVC
	WINDOW OMISSION:	
AREA OF UNIT (GAB):	108 Sqm	117.26sqm
B. RES PART M:	M(42)	
NBS COMPLANT:		
YES		
CHARACTER AREA:		
WESTERN CATEGORY		

Project:

WICKHURST GREEN,
BROADBRIDGE HEATH

Client:

VISTRY (MAJOR PROJECTS)

Drawn:

HT - 355 VARIANT V-1*

Proposed House/Type

PLANS

A	08.09.25	Planning Issue	JM
Rev	010	Amendment	Initials

Disclaimer: © FINE Architects Limited holds the copyright to all the information contained within this document and their written consent must be obtained before copying or using the data other than for the purpose it was originally supplied.

All dimensions and measurements to be checked on site.
Do not scale from this drawing. This drawing is to be printed in colour.