




WICKHURST GREEN, BROADBRIDGE HEATH
PROPOSED HOUSETYPE ELEVATIONS - HT "355" VARIANT "V1"

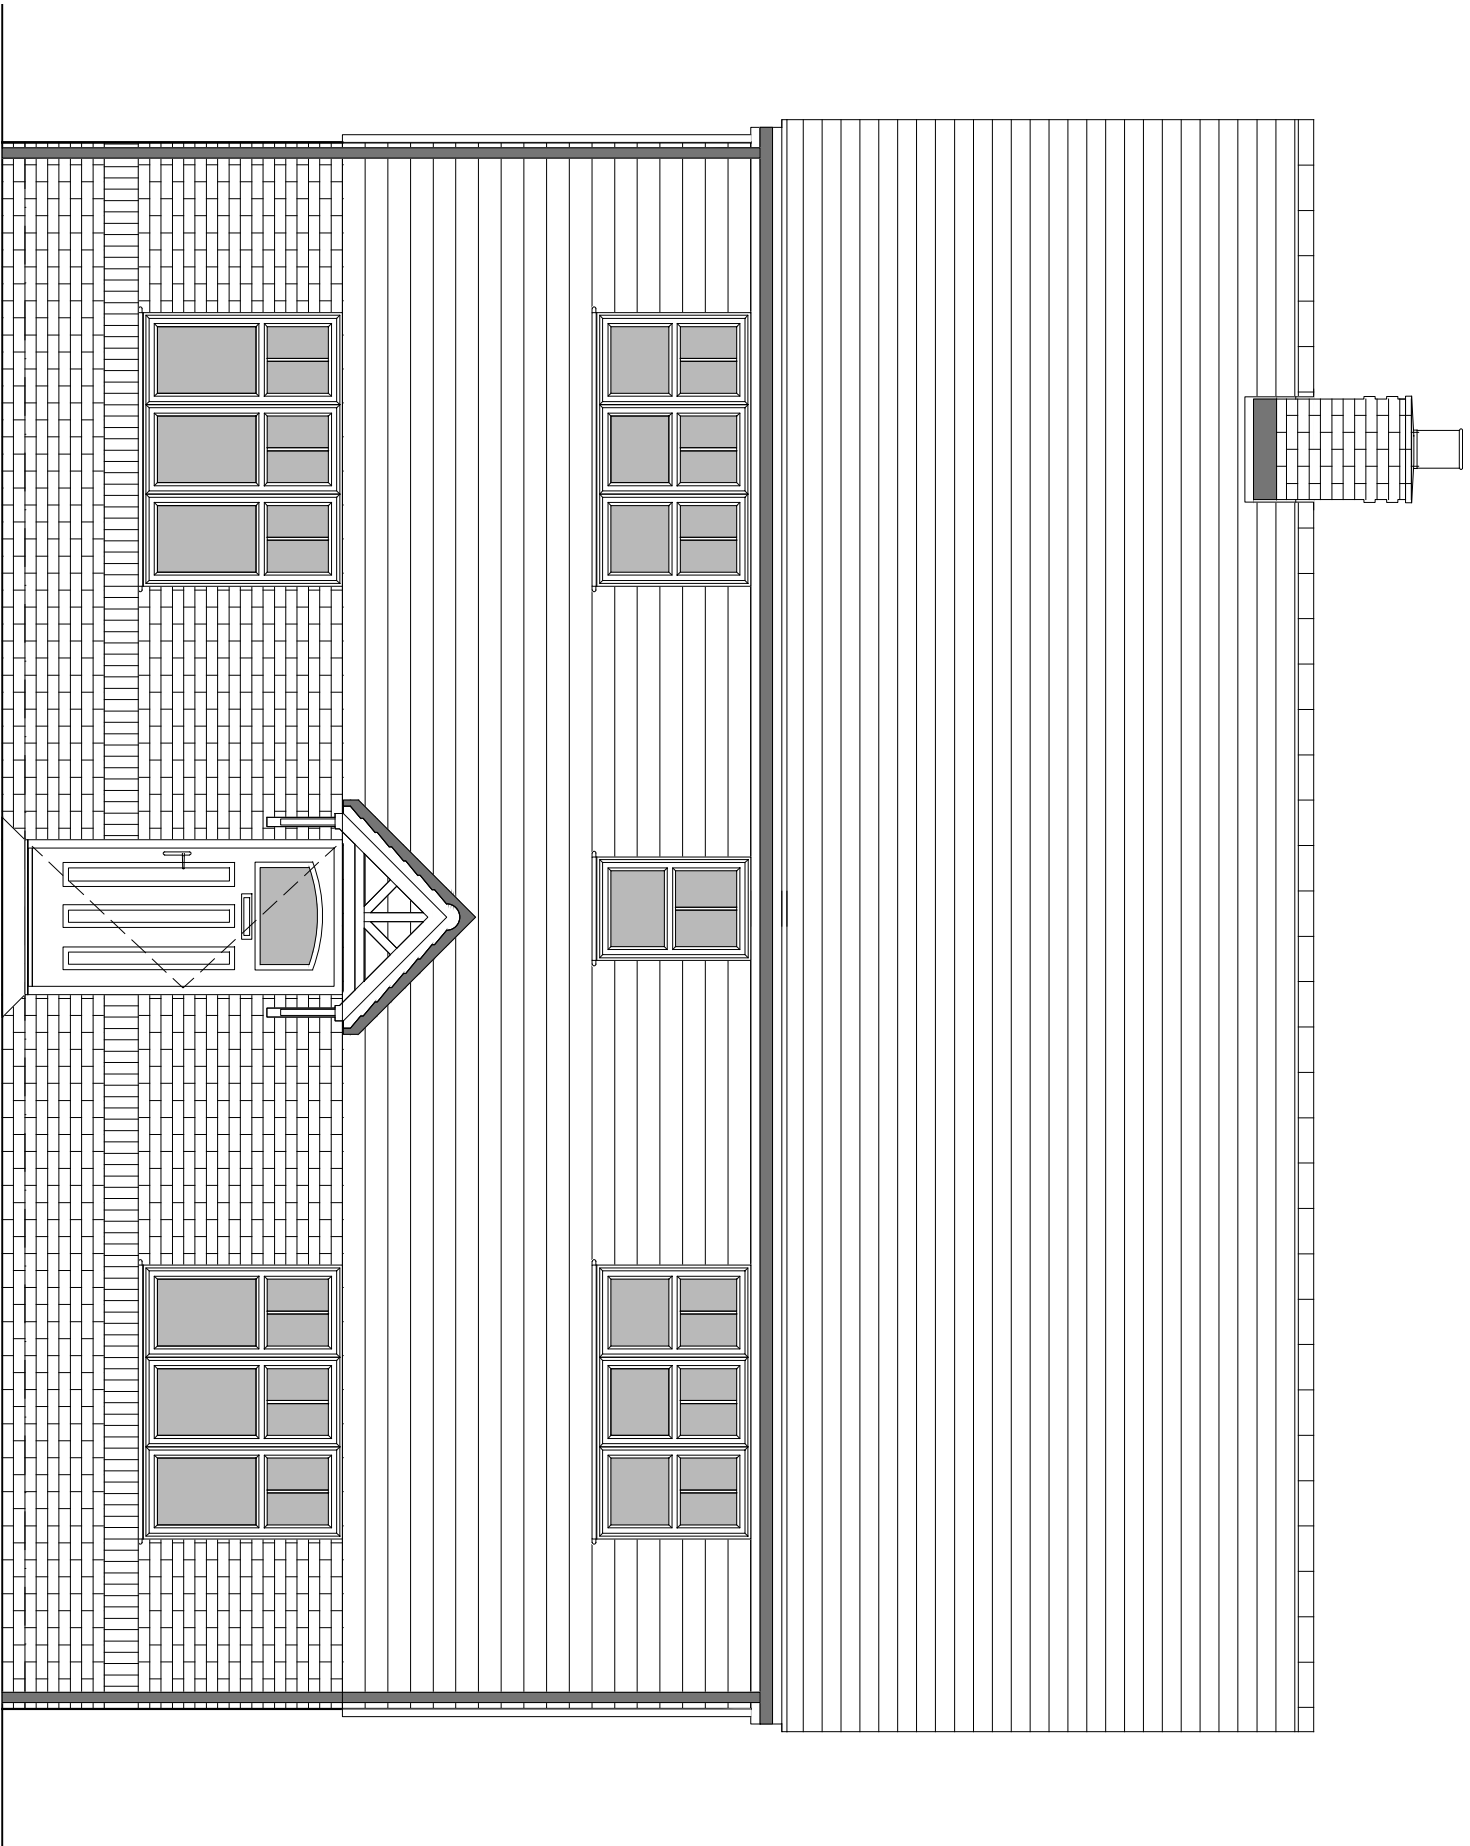


FRONT ELEVATION

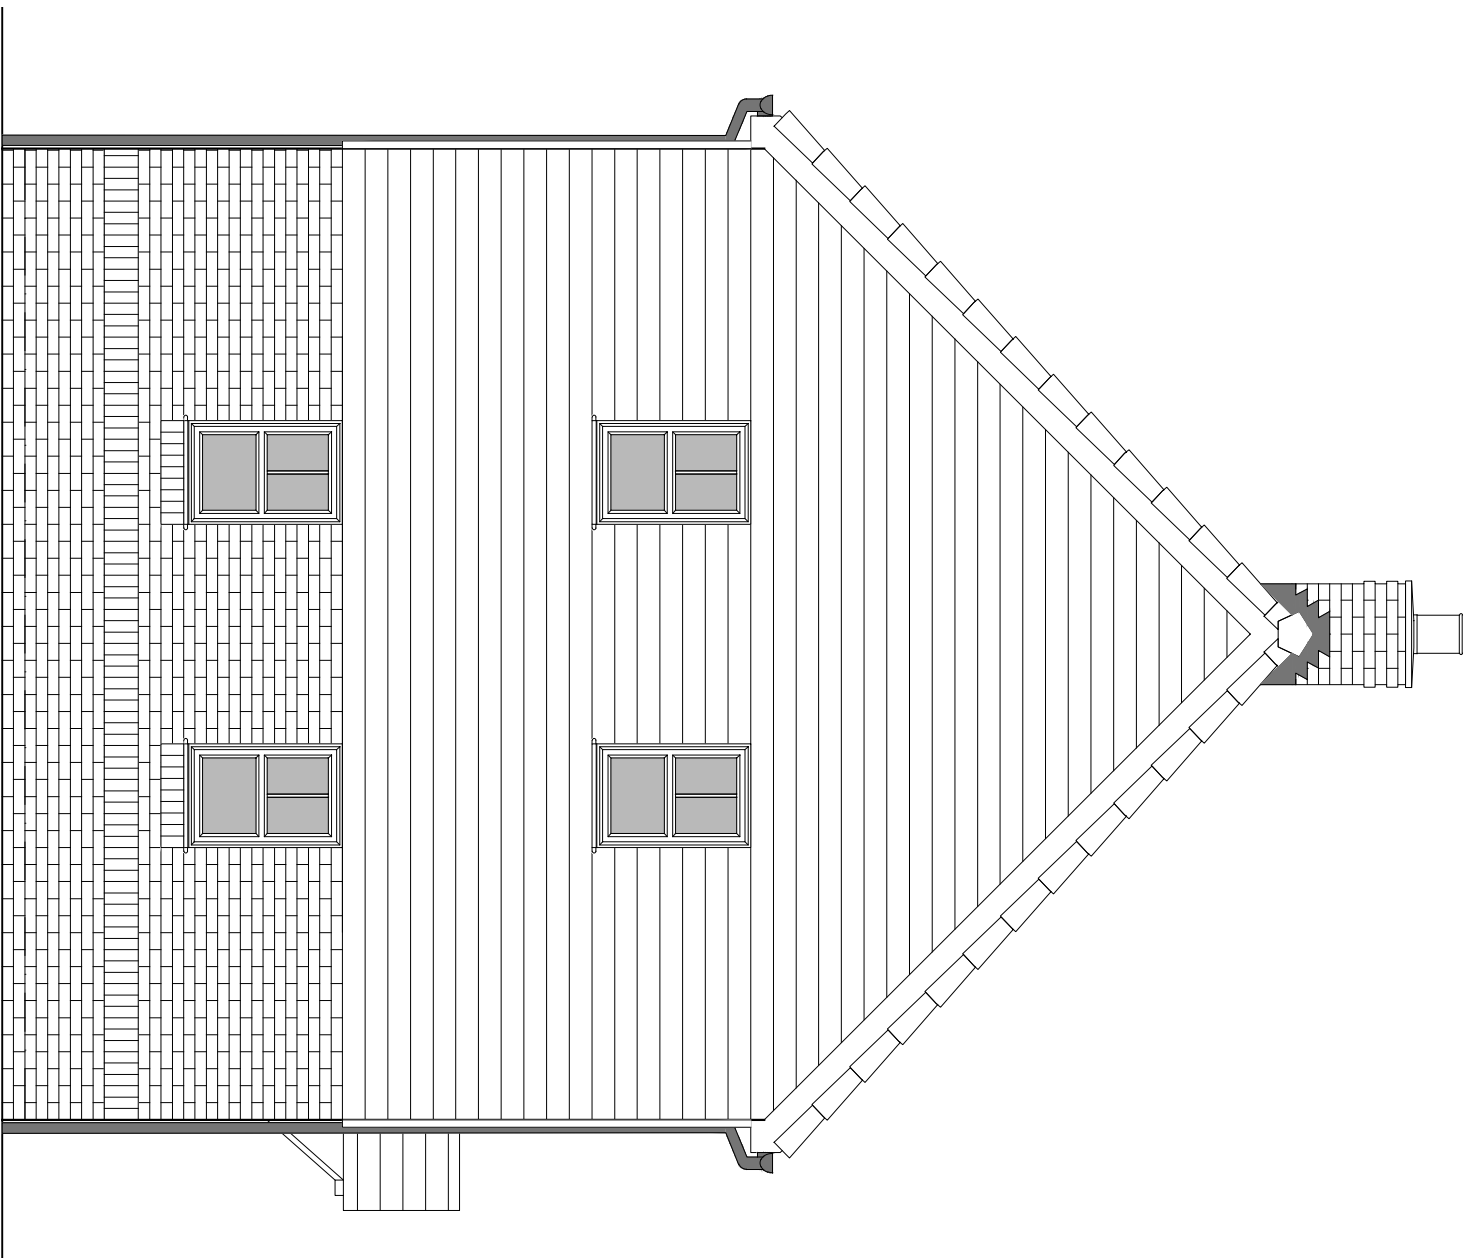

SIDE ELEVATION 1

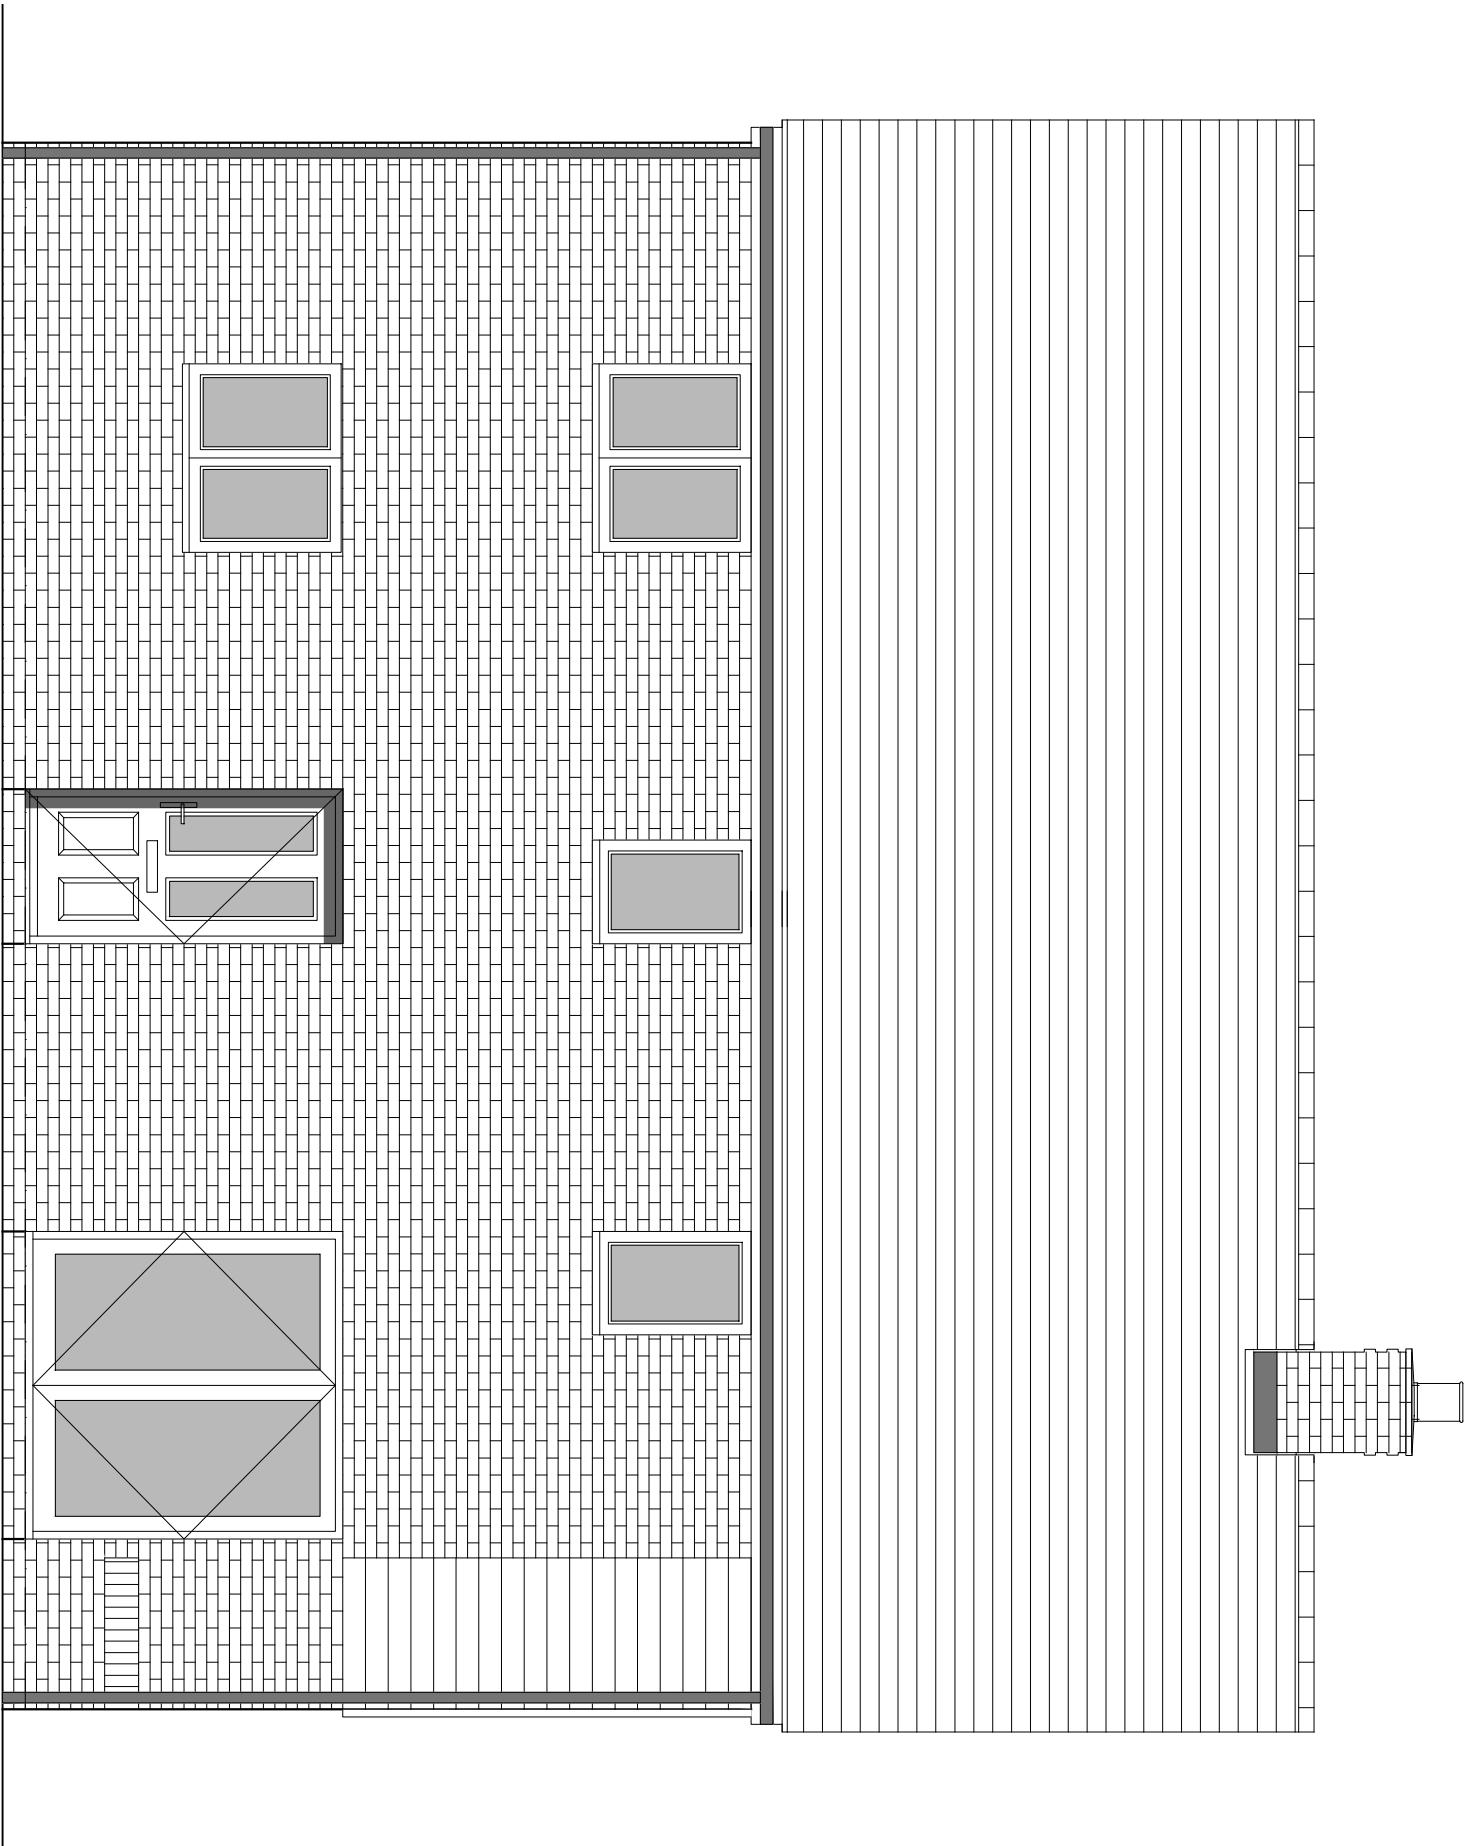

REAR ELEVATION

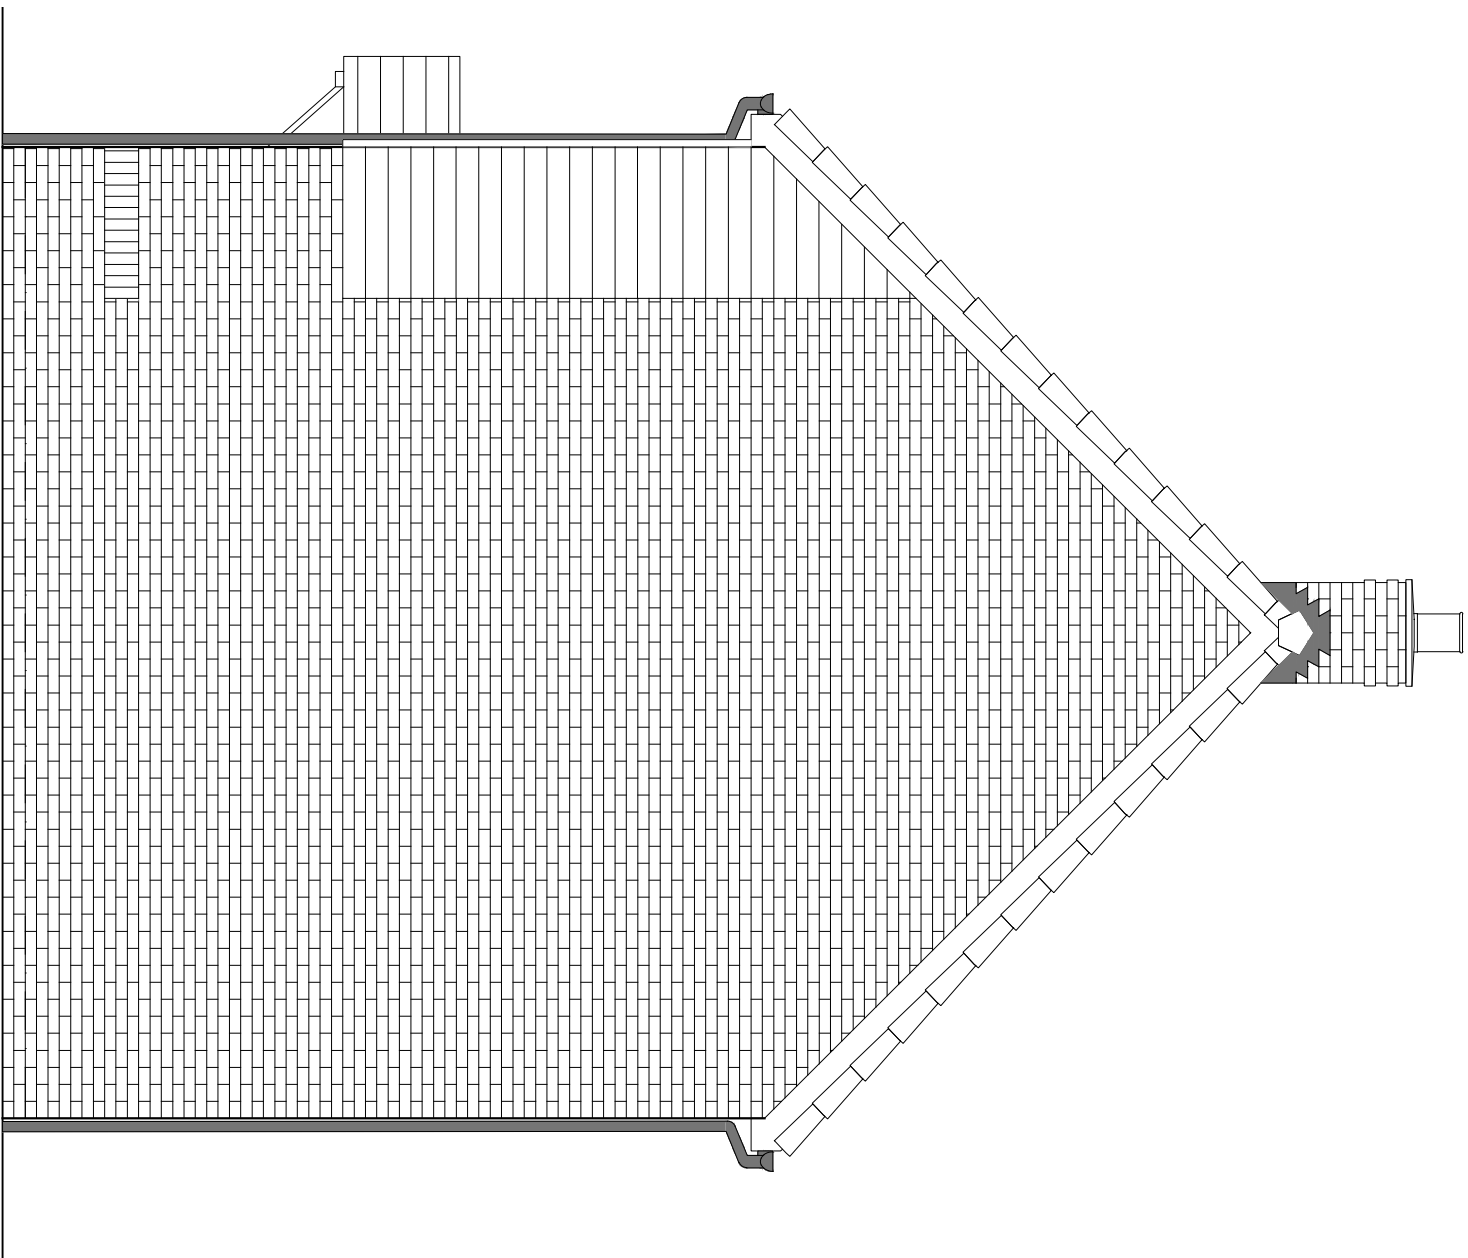

SIDE ELEVATION 2

HOUSETYPE VARIATIONS	
PLOT NUMBERS:	AS DRAWN -
	HANDLED - 43
MATERIALS:	WALLS FENCES/TREATMENT FENCES/TREATMENT EXTERNAL DOORS INTERNAL DOORS ROOF GUTTERING & DOWNPIPES FASCIA & SOFFITS
	BRICK TIMBER UPVC UPVC UPVC TILE UPVC
WINDOW OMISSION:	PLOTS/1 -
AREA OF UNIT (GJA):	108 sqm 1172sqft
B. REGS PART M:	M4(2)
MOSS COMPLANT:	YES
CHARACTER AREA:	WESTERN GATEWAY



Disclaimer: This drawing is a preliminary design and is not intended to be used for construction. It is provided for information only and is not a contract. The client is responsible for ensuring that the design is suitable for the intended use and that all necessary permissions are obtained. The client is also responsible for ensuring that the design is in accordance with all relevant regulations and standards. 



fine architecture ltd
11-13 New London Road | Chislehurst | Essex | SS24 0ND
Tel: 020 8850 1111 | Email: info@finearchitecture.com
Web: www.finearchitecture.com | Email: enquiry@finearchitecture.com

Project:	WICKHURST GREEN, BROADBRIDGE HEATH
Client:	VISTRY (MAJOR PROJECTS)
Drawing:	PROPOSED HOUSETYPE ELEVATIONS HT - "355" VARIANT "V1"
Drawing no:	24.1945.4351
Scale@A1:	1:50
Date:	APR 25
Drawn:	JC
Checked:	CH
Rev:	A

PLANNING ISSUE