




WICKHURST GREEN, BROADBRIDGE HEATH
PROPOSED HOUSETYPE ELEVATIONS - HT "355" VARIANT "V2"

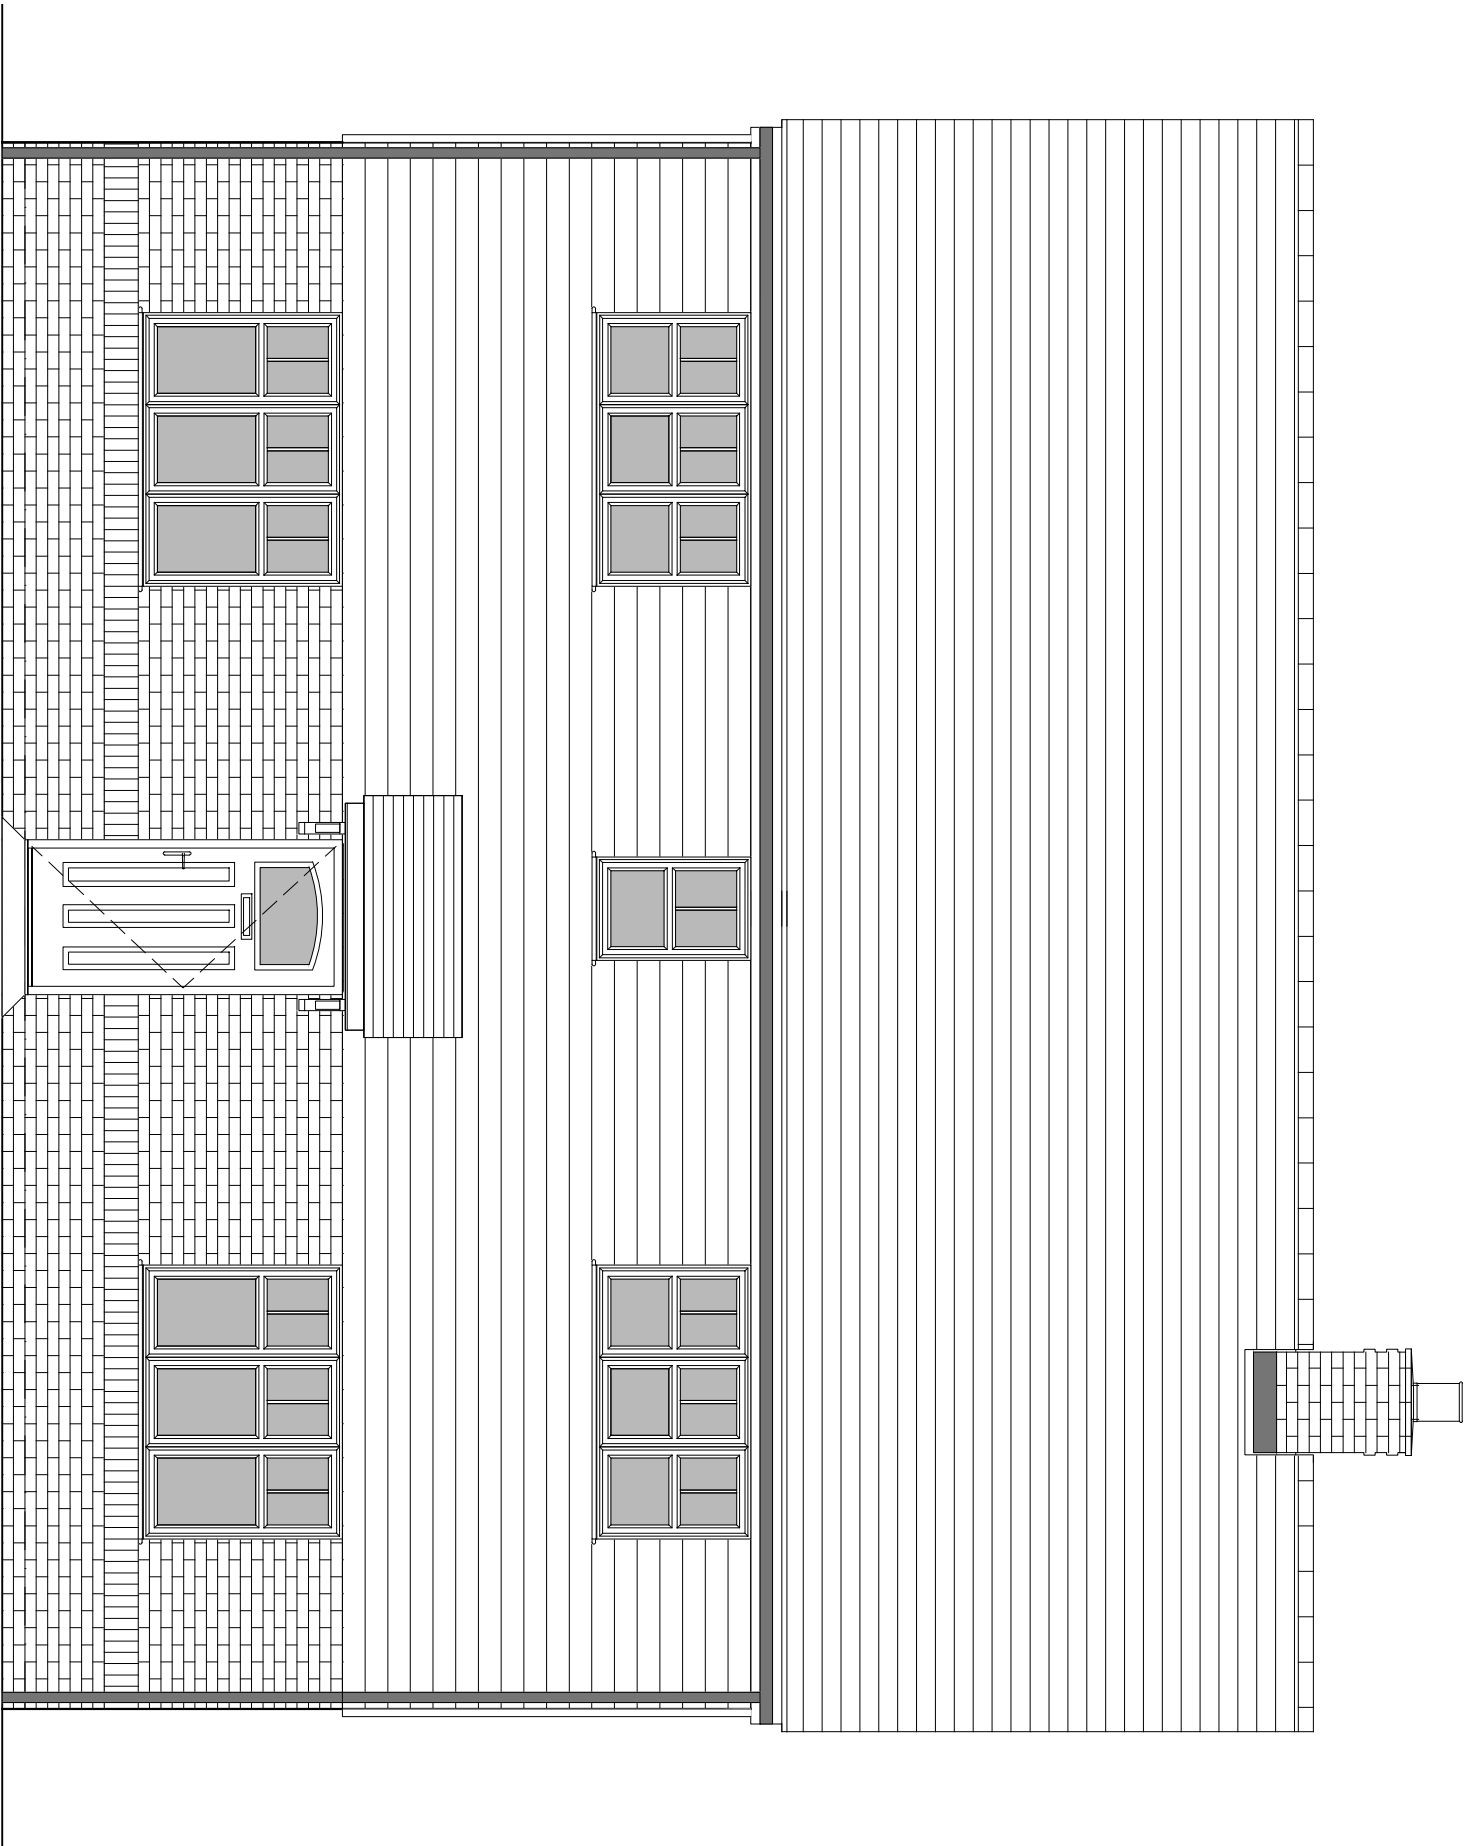


FRONT ELEVATION

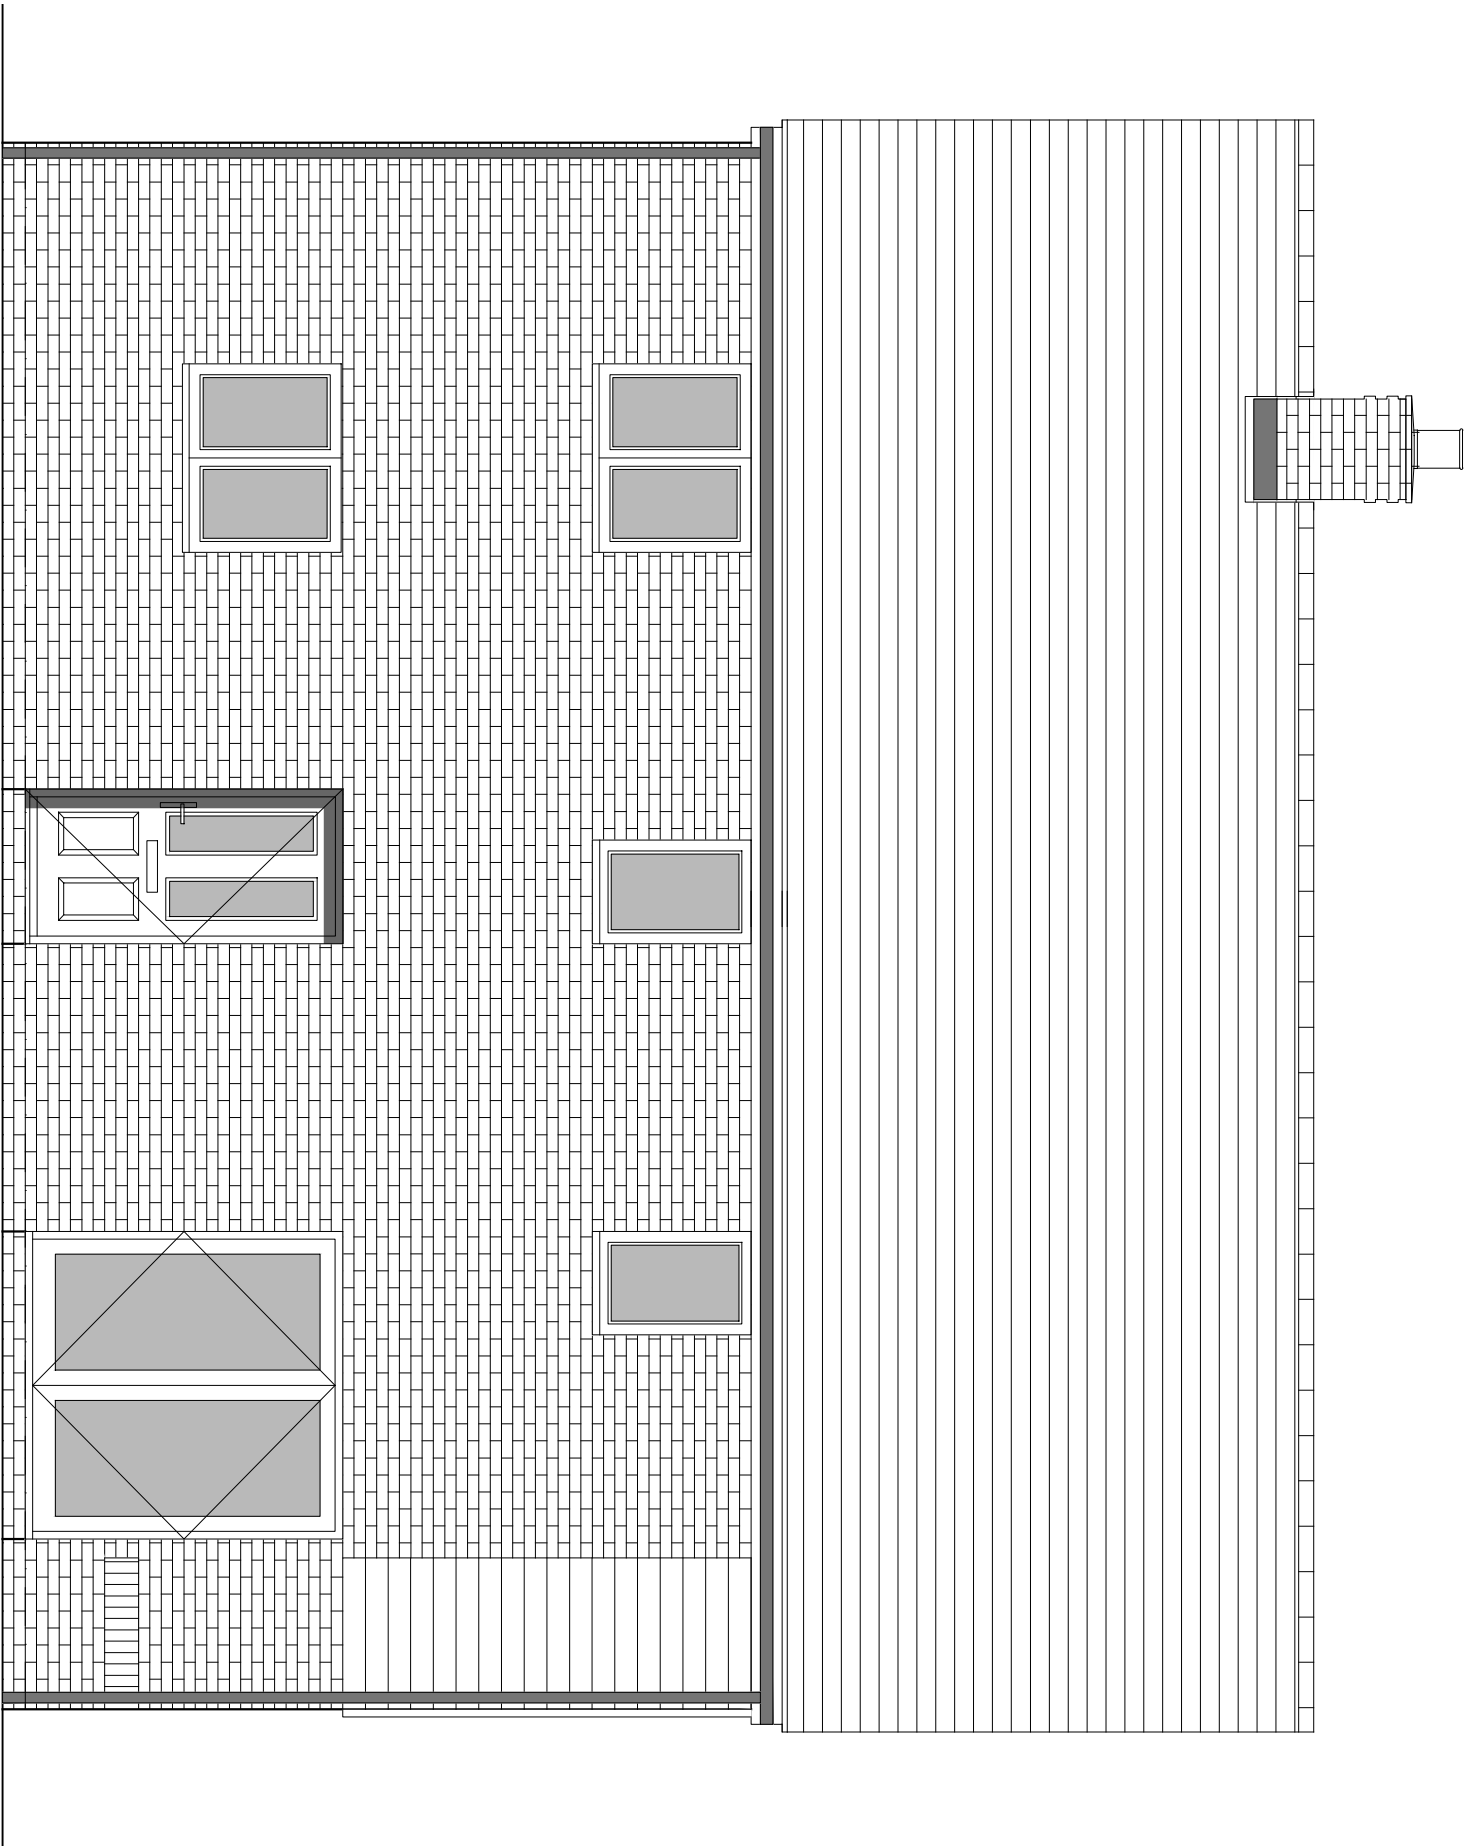

REAR ELEVATION

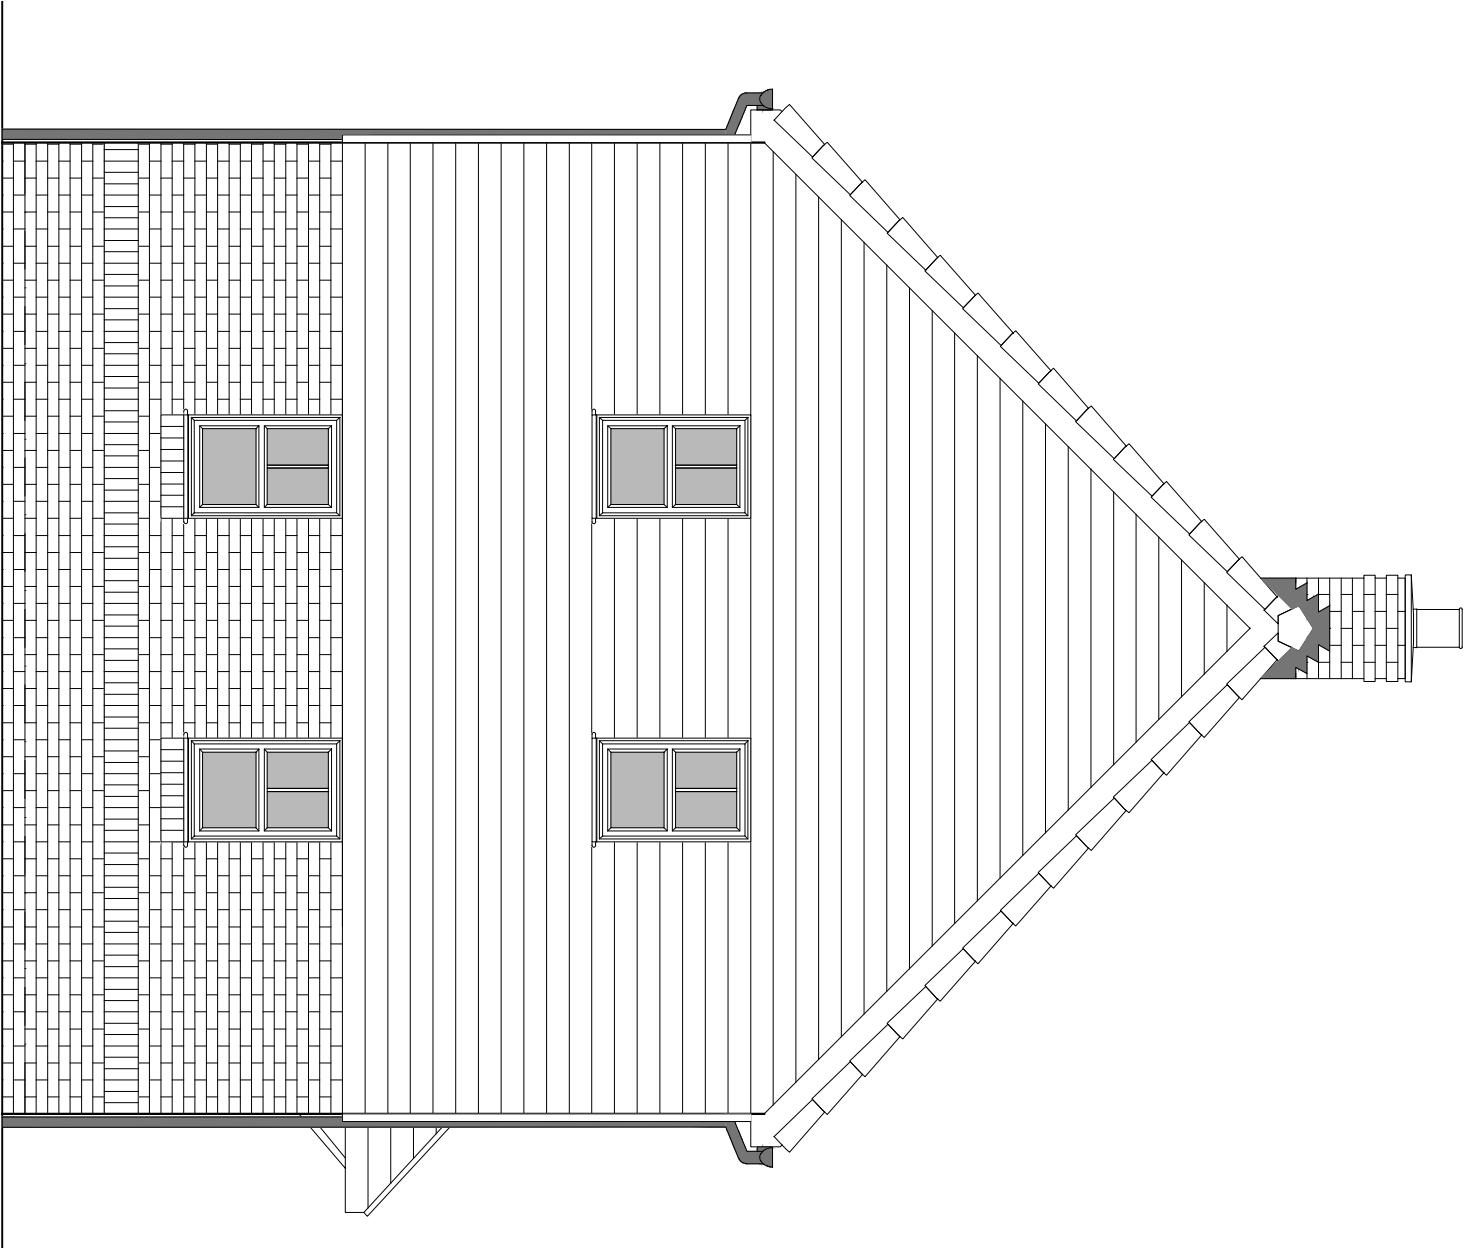

SIDE ELEVATION 1

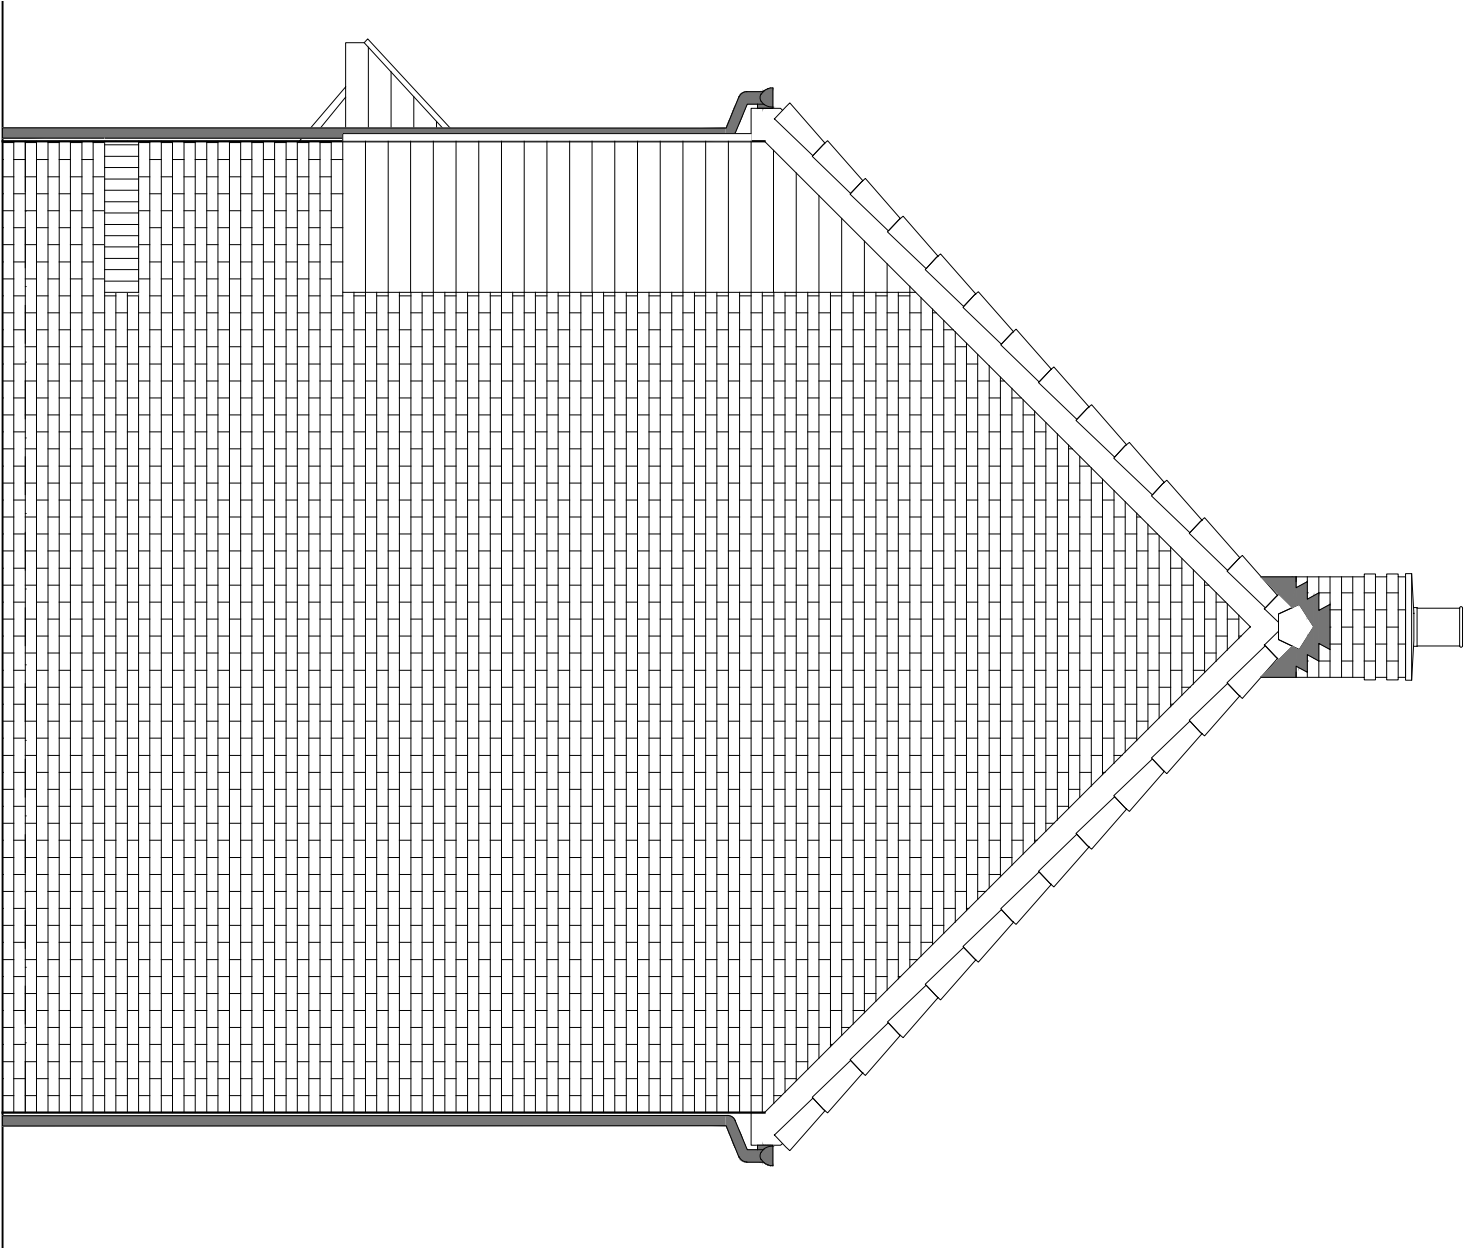

SIDE ELEVATION 2

HOUSETYPE VARIATIONS	
PLOT NUMBERS:	AS DRAWN - 56
	HANDLED -
MATERIALS:	WALLS FLOORS EXTERNAL DOORS INTERNAL DOORS ROOF GUTTERING & DOWNPIPES FASCIA & SOFFITS
	BRICK TIMBER UPVC UPVC UPVC UPVC UPVC
WINDOW OMISSION:	PLOTS
AREA OF UNIT (GAL)	108 sqm 1172sqft
B. REGS PART M:	M4(2)
MDS COMPLIANT:	YES
CHARACTER AREA:	EASTERN FIELD

A	09.09.25	Planning Issue	JM
Rev	Date	Amendment	Initials
Project: WICKHURST GREEN, BROADBRIDGE HEATH			
Client: V/STRY (MAJOR PROJECTS)			
Drawing: PROPOSED HOUSETYPE ELEVATIONS HT - "355" VARIANT "V2"			
Drawing no:	24.1945.4353	Rev:	A

Scale@A1: 1:50	Date: APR 25	Drawn: JC	Checked: CH
----------------	--------------	-----------	-------------



fine architecture ltd
61-63 New London Road | Chislehurst | Essex | SS24 0ND
W: www.finearchitecture.com
E: enquiry@finearch.co.uk

Disclaimers:
1. All dimensions and measurements are based on the information provided by the client. The architect is not responsible for the accuracy of the information provided by the client.
2. All dimensions and measurements are based on the information provided by the client. The architect is not responsible for the accuracy of the information provided by the client.
3. All dimensions and measurements are based on the information provided by the client. The architect is not responsible for the accuracy of the information provided by the client.