



WICKHURST GREEN, BROADBRIDGE HEATH  
PROPOSED HOUSETYPE PLANS - HT "361" VARIANT "V1"


HOUSETYPE VARIATIONS		
PLOT NUMBERS:	AS DRAWN	-
	HANDLED	- 61
MATERIALS:	WALLS	- BRICK
	WALLS TREATMENT	-
	FLOOR FINISH/TYP	- UPVC
	INTERNAL DOORS	- DOWNPINES
	EXTERNAL DOORS	- UPVC
	OSCILLATE DOORS	-
	ROOF	- SLATETILE
	GUTTERING & DOWNPIPES	- UPVC
	FASCIA & SOFFITS	- UPVC
WINDOW OMISSION:	PLOTS	-
AREA OF UNIT (GJA):	104.7sqm	1128sqft
B. REGS PART M:	M4(2)	
NDS COMPLIANT:	YES	
CHARACTER AREA:	EASTERN FIELD	

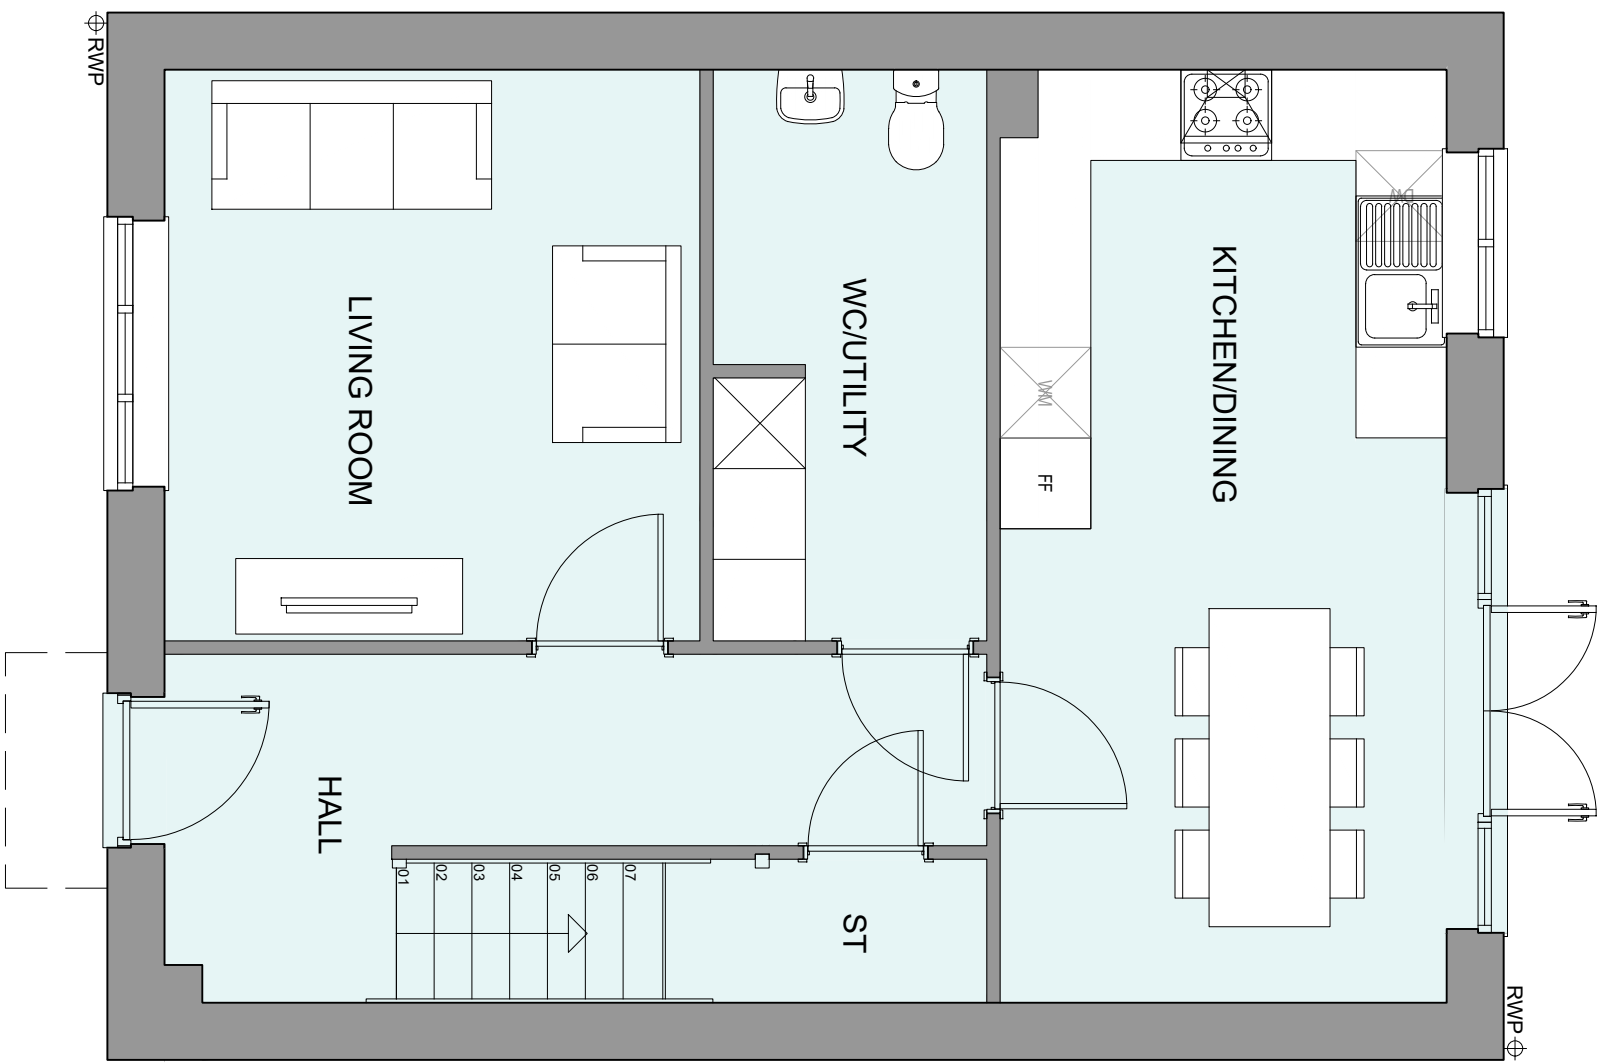

GROUND FLOOR PLAN

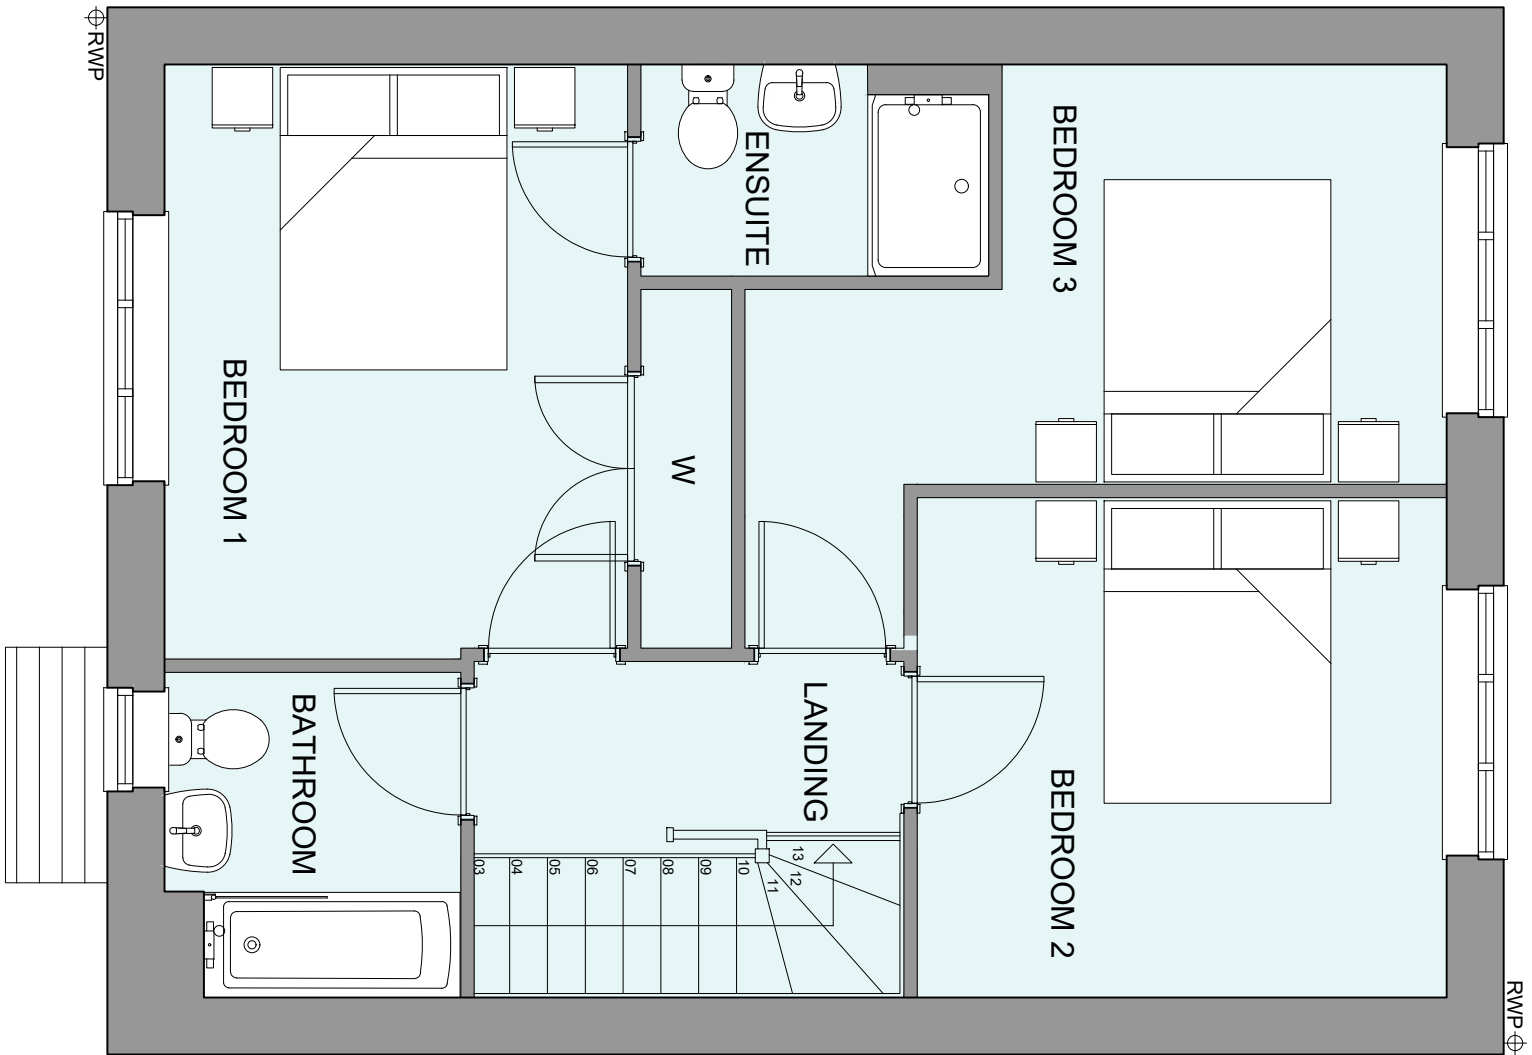

FIRST FLOOR PLAN

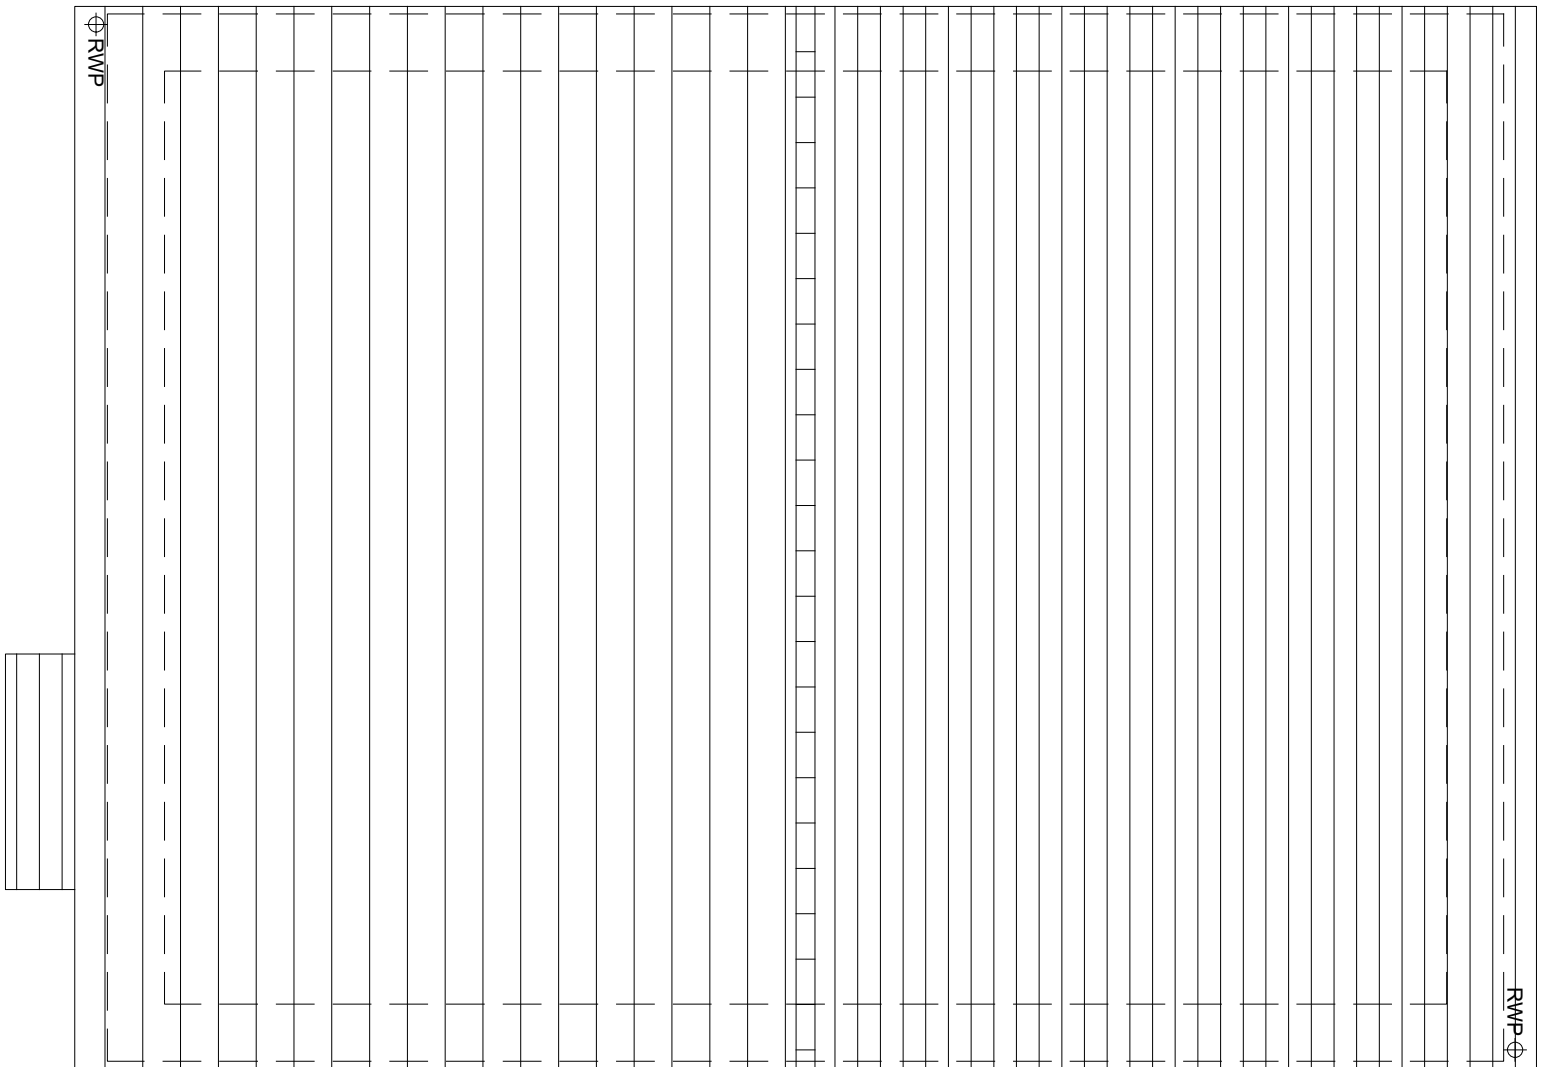

ROOF PLAN

A	09.09.25	Planning Issue	JM
Rev	Date	Amendment	Initials
Project: WICKHURST GREEN, BROADBRIDGE HEATH			
Client: V/STRY (MAJOR PROJECTS)			
Drawing: PROPOSED HOUSETYPE PLANS HT - "361" VARIANT "V1"			
Drawing no:	24.1945.4400	Rev:	A

PLANNING ISSUE

Scale@A1: 1:50 Date: APR 25 Drawn: JM Checked: CH

**fine** Architecture Ltd  
61-63 New London Road | Chislehurst | Essex | SS24 0ND  
W: www.finearchitecture.com  
E: enquiry@finearch.co.uk

Disclaimer: These plans are intended for use as a guide only. They are not to be used for construction purposes. The client is responsible for obtaining all necessary permissions and approvals. The client is responsible for ensuring that the plans are in accordance with all relevant regulations and standards. 