




WICKHURST GREEN, BROADBRIDGE HEATH
PROPOSED HOUSETYPE PLANS & ELEVATIONS - HT "451" VARIANT "V1"

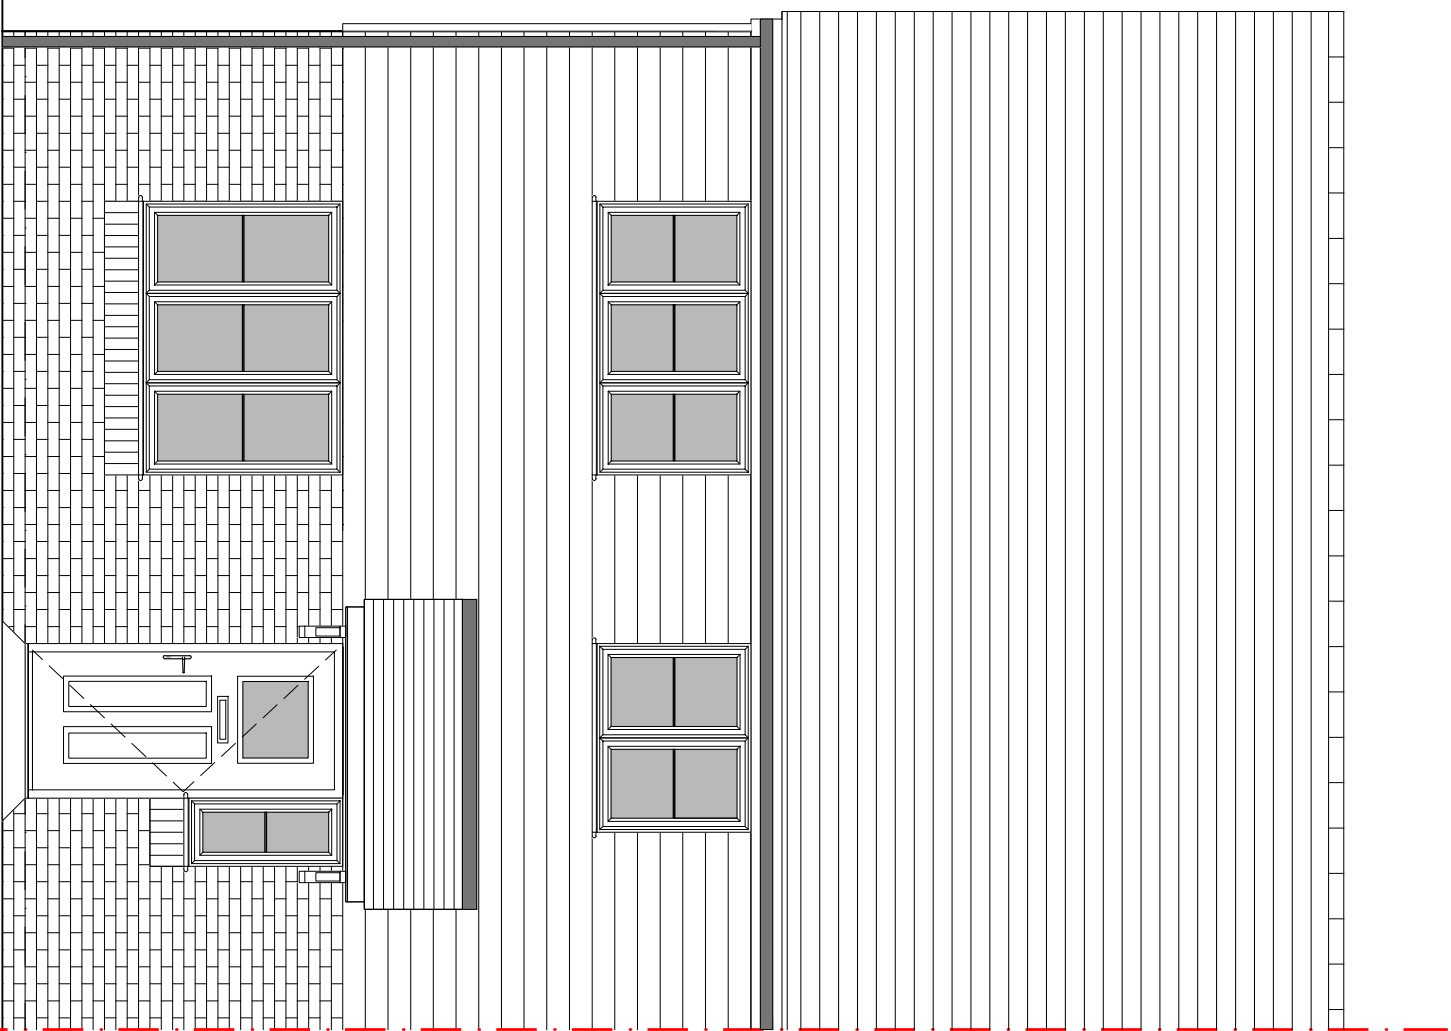


FRONT ELEVATION

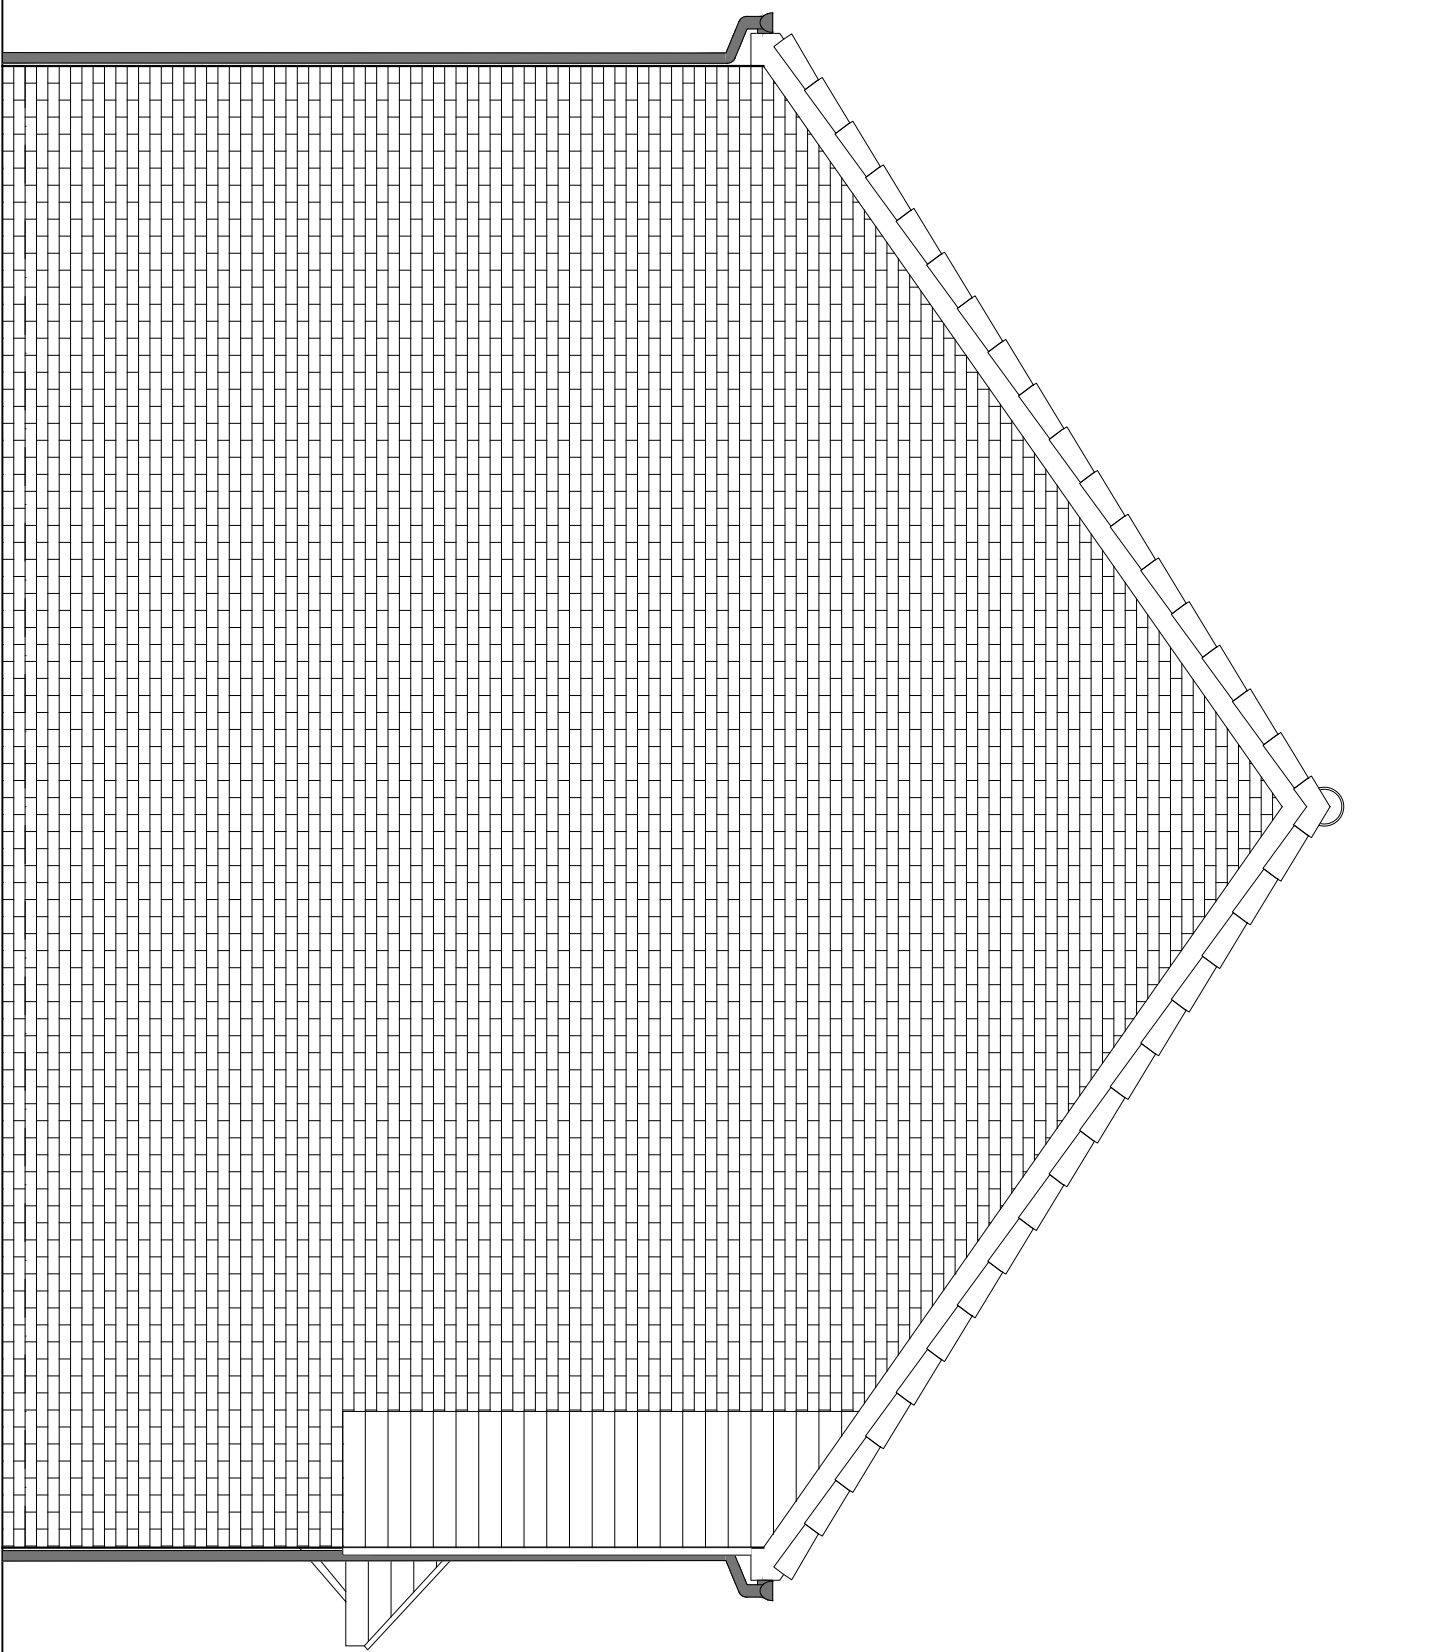


SIDE ELEVATION 1

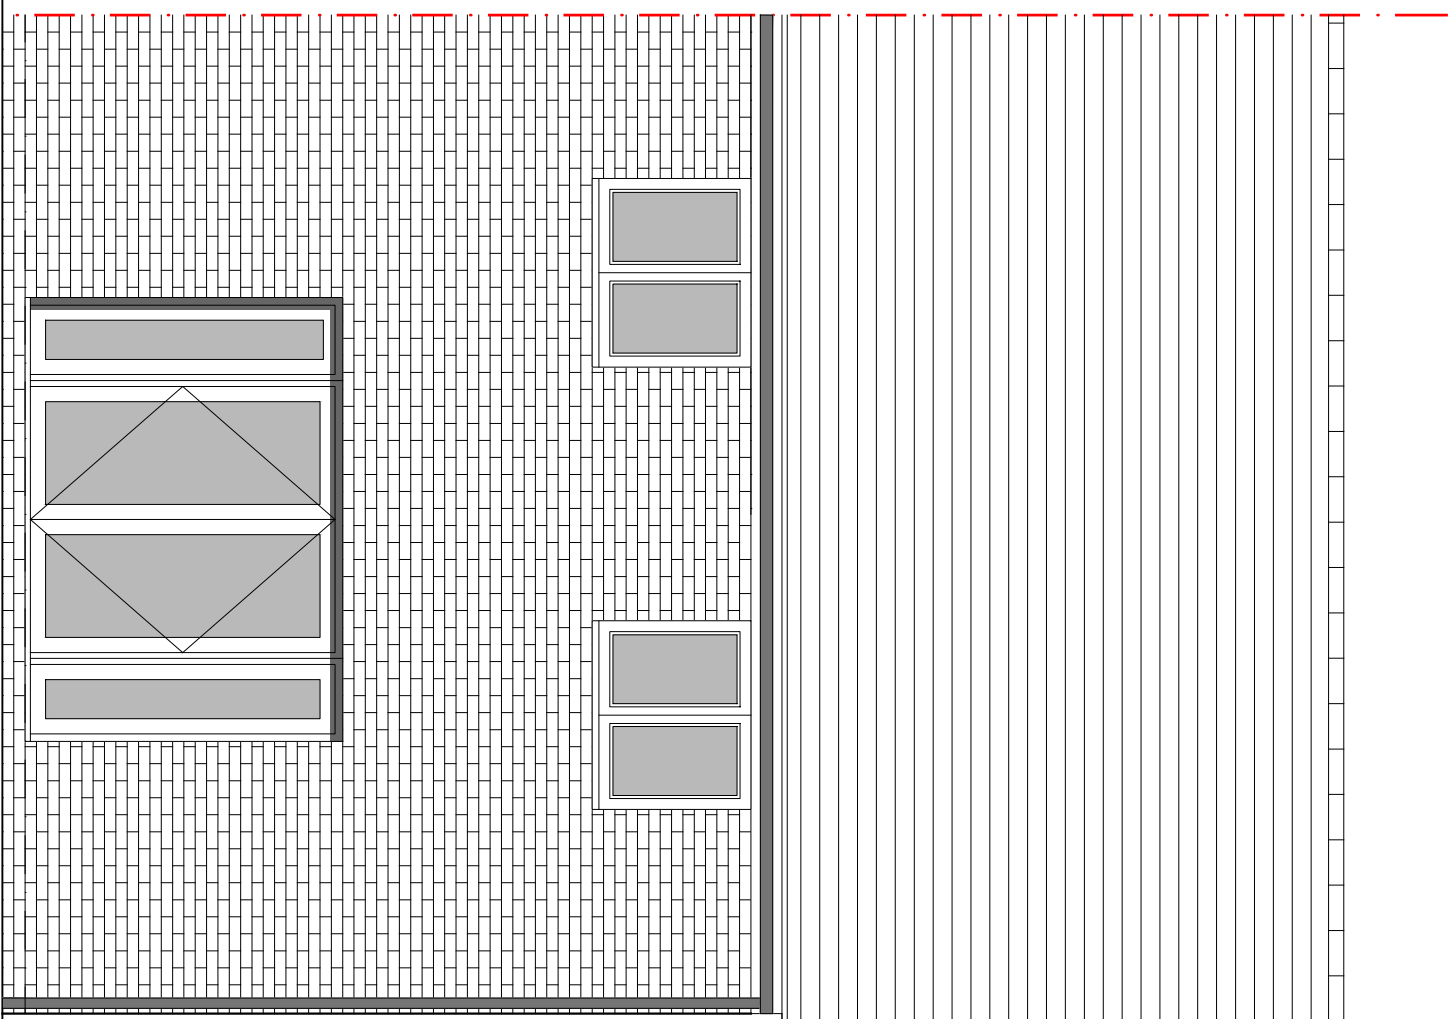


REAR ELEVATION

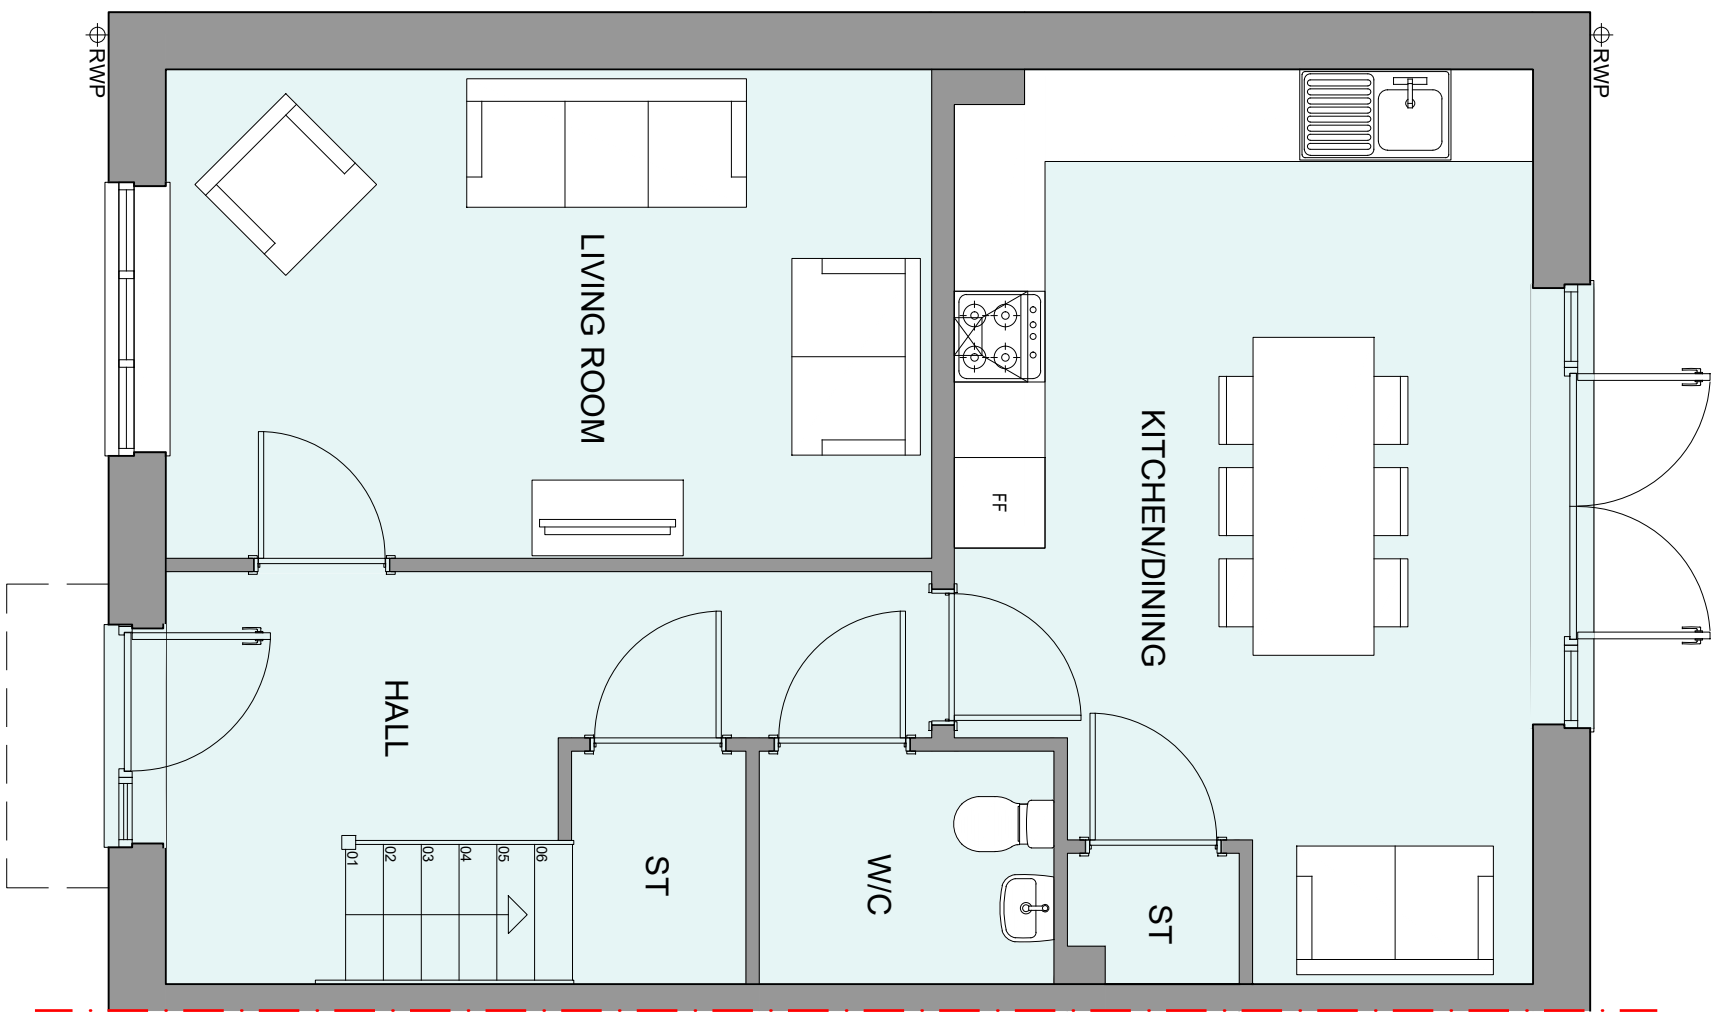

GROUND FLOOR PLAN

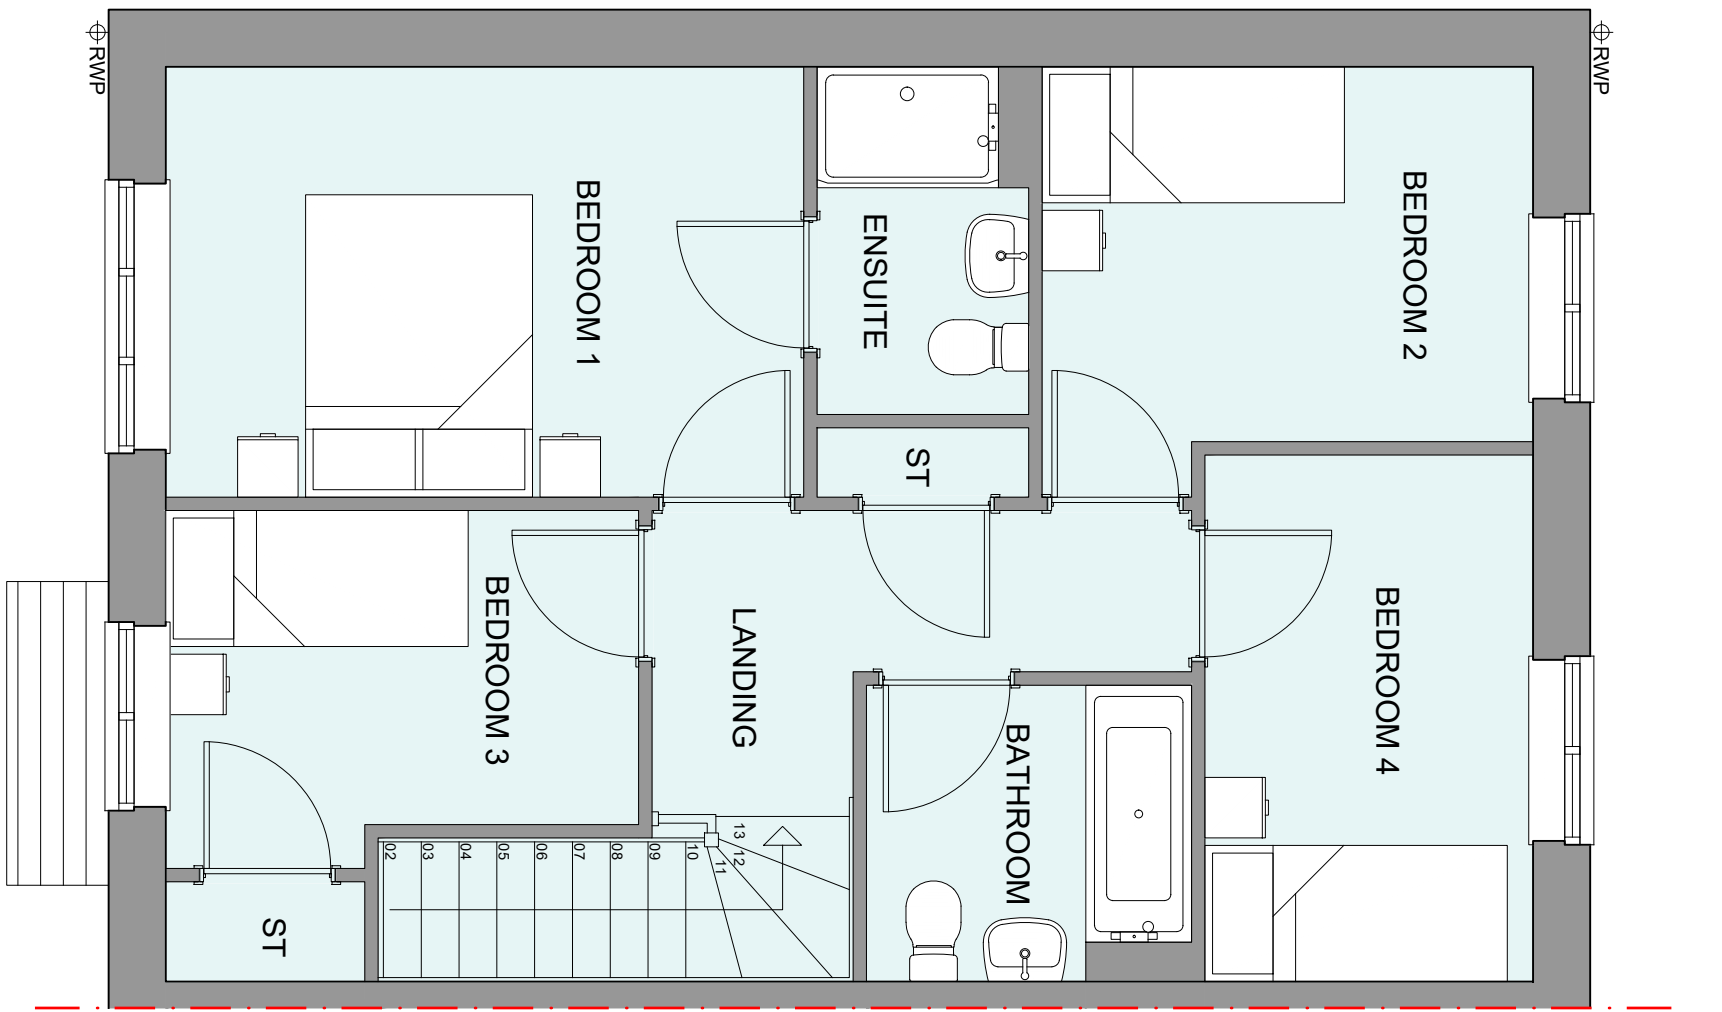

FIRST FLOOR PLAN

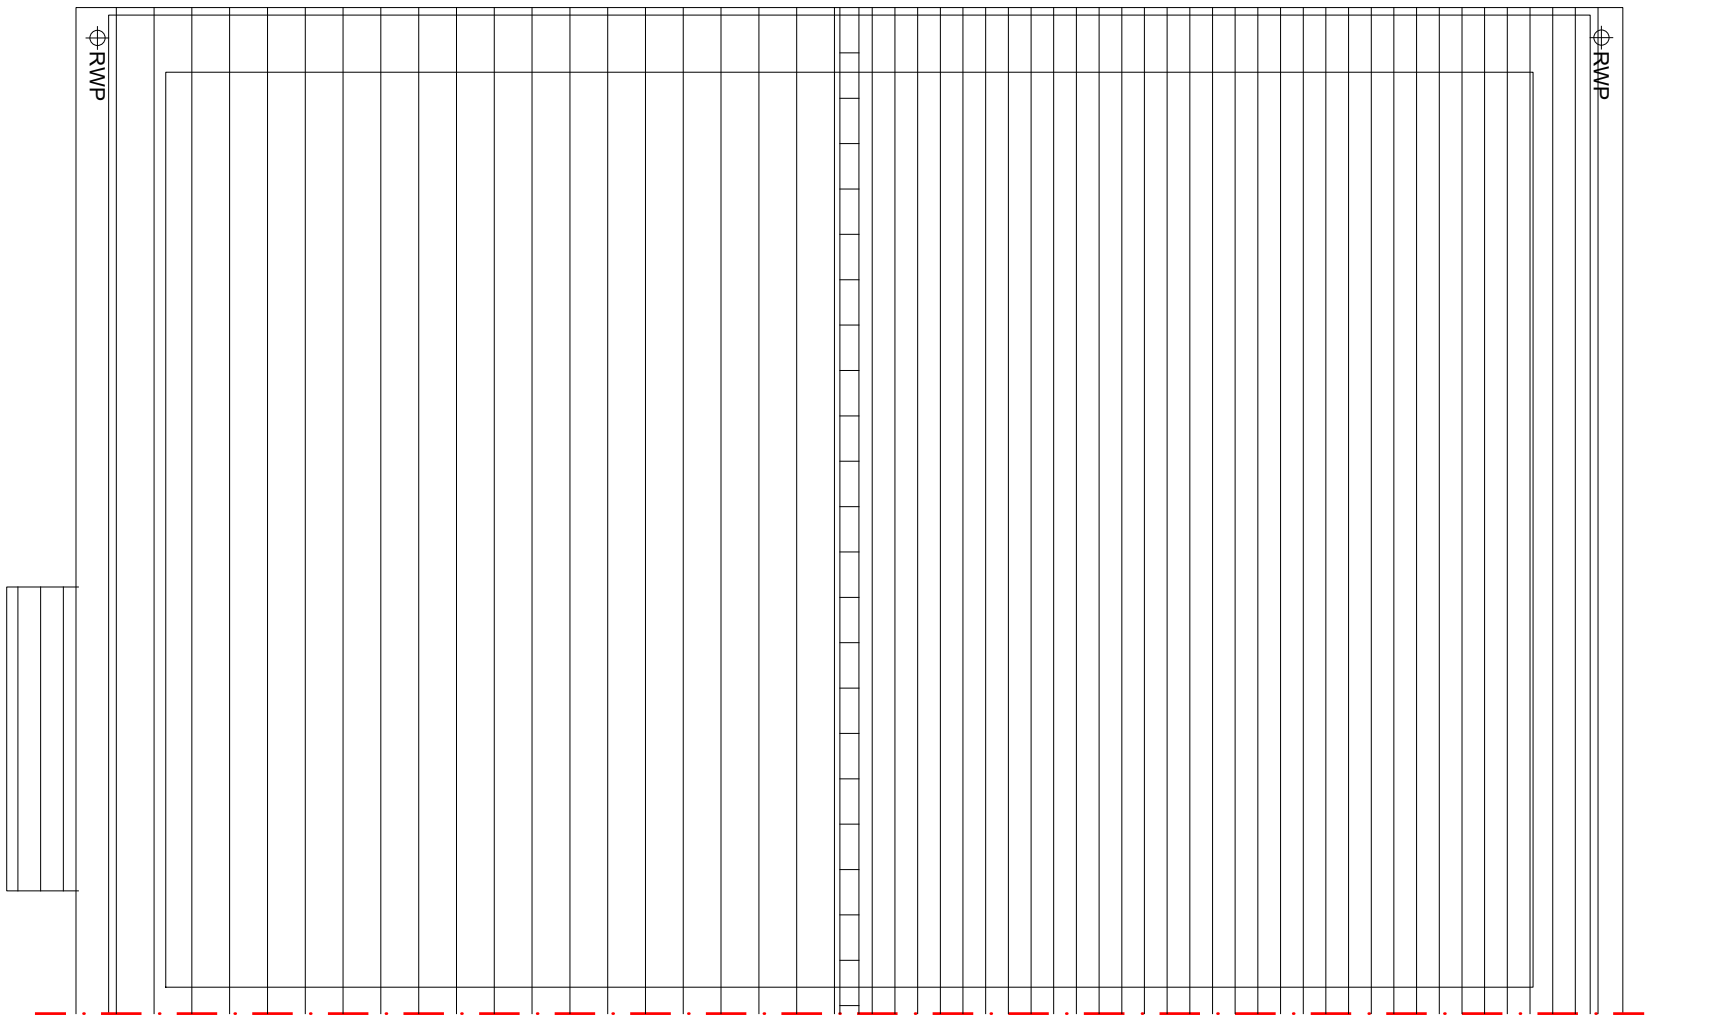

ROOF PLAN

HOUSE TYPE VARIATIONS	
PLAT NUMBERS:	AS DRAWN - 77
	HANDED - 76
MATERIALS:	
WALLS	- BRICK
WALLS (PRETREATMENT)	- TUMBER
CEILING	- UPVC
OSGICHE WINDOWS	- UPVC
EXTERNAL DOORS	- UPVC
OSGICHE DOORS	-
ROOF	- TILE
GUTTERING & DOWNPIPES	- UPVC
FASCIA & SOFFITS	- UPVC
WINDOW OMISSION:-	
AREA OF UNIT (GAL):	PLOTS -
	109.4sqm 1778sqft
B. REGS PART M:	M4/2
NBS COMPLAINT:	YES
CHARACTER AREA:	EASTERN FIELD

A	09.09.25	Planning Issue	DSC
Rev	Date	Amendment	Initials

Project: WICKHURST GREEN,
BROADBRIDGE HEATH
Client:
VISTRY (MAJOR PROJECTS)
Drawing:
PROPOSED HOUSETYPE PLANS & ELEVATIONS
IT - "451" VARIANT "V1"

Drawing no: 24.1945.4450

Scale@A1: 1:50 Date: APR 25 Drawn: JM Checked: CH

FINC Architects Ltd
61-63 New London Road | Chelmsford | Essex | CM2 0ND
T: +44 (0)1245 933986
W: www.fincarchitects.com
E: company@fincarchitects.com

Disclaimer: © FINC Investments Limited holds the copyright to all the information contained within this document and their written consent must be obtained before copying or using the data other than for the purpose it was originally supplied.

All dimensions and measurements to be checked on site.
Do not scale from this drawing. This drawing is to be printed in colour.