




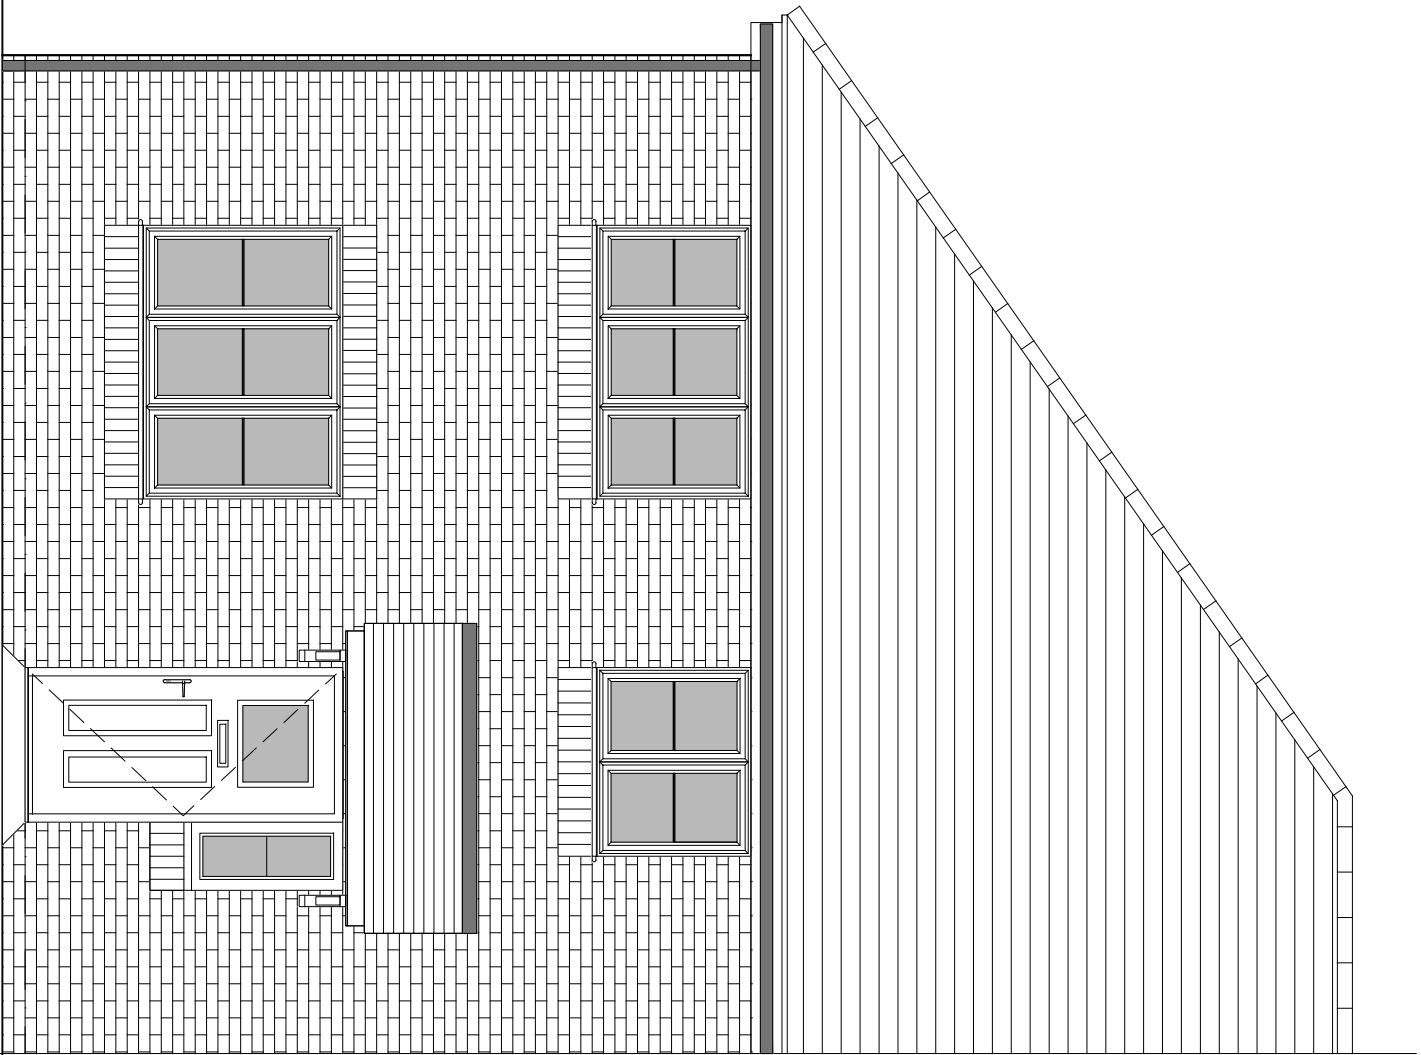

FRONT ELEVATION

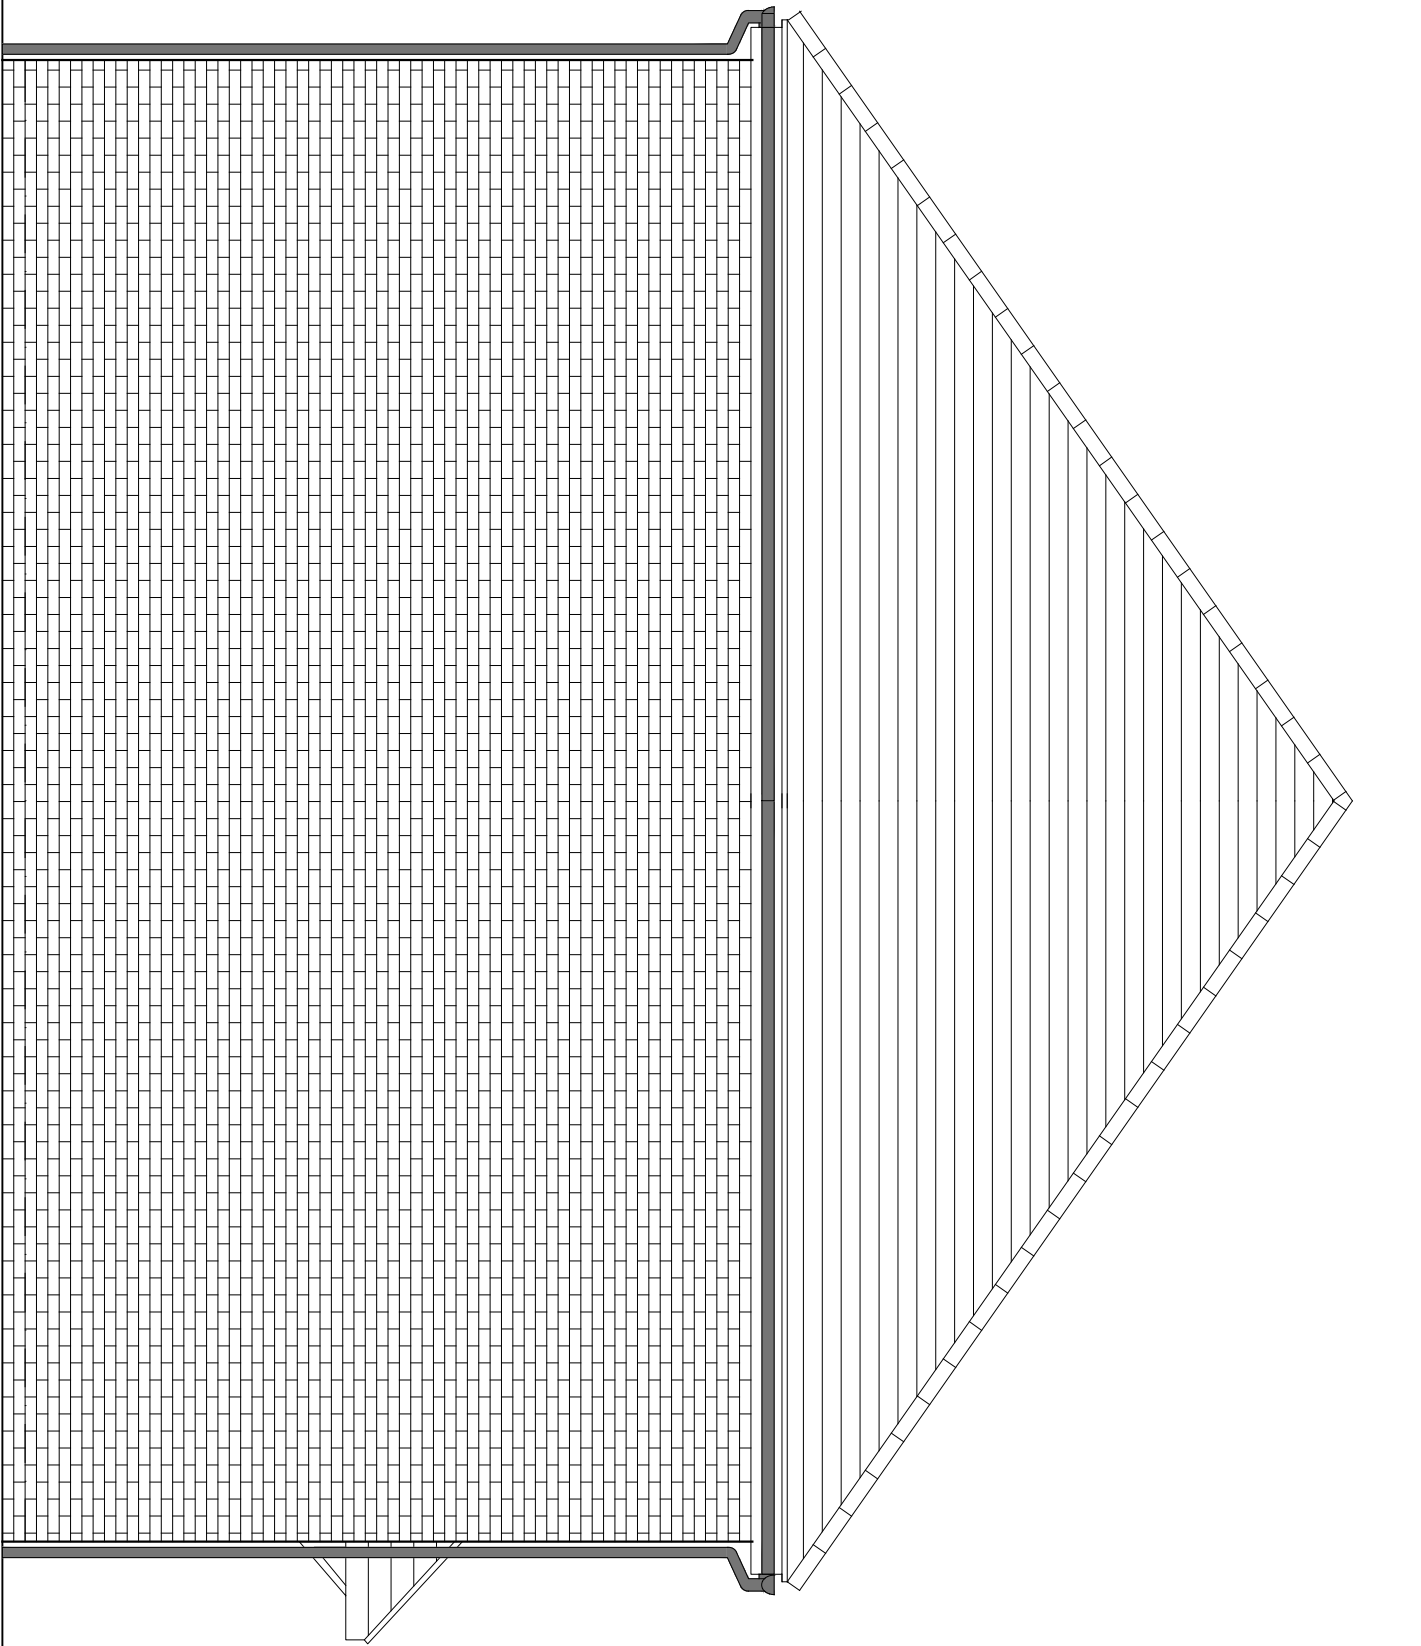


SIDE ELEVATION 1

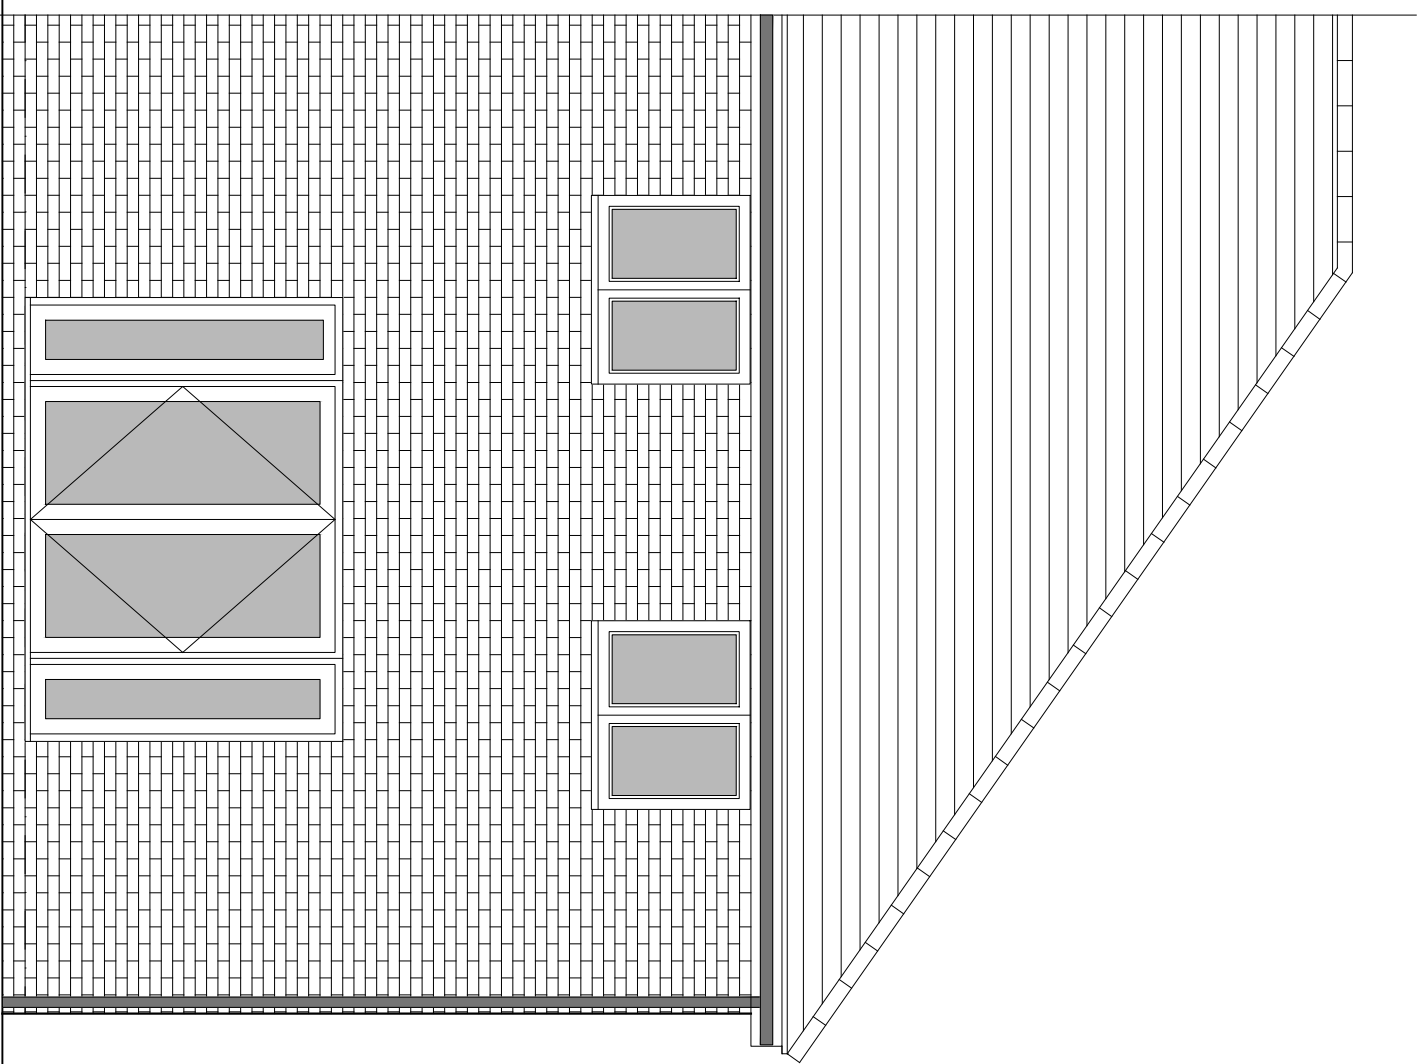


REAR ELEVATION


HOUSETYPE VARIATIONS	
PLOT NUMBERS:	AS DRAWN - 84
	HANGED - 83
MATERIALS:	WALLS FLOORS (TREATMENT) FLOORS (TREATMENT) EXTERNAL DOORS INTERNAL DOORS ROOF GUTTERING & DOWNPIPES FASCIA & SOFFITS
	- BRICK - UPVC - UPVC - UPVC - TILE - UPVC
WINDOW OMISSION:	FLOORS -
AREA OF UNIT (GJA):	109.4sqm 1178sqft
B. REGS PART M:	M4(2)
MDS COMPLIANT:	YES
CHARACTER AREA:	EASTERN FIELD

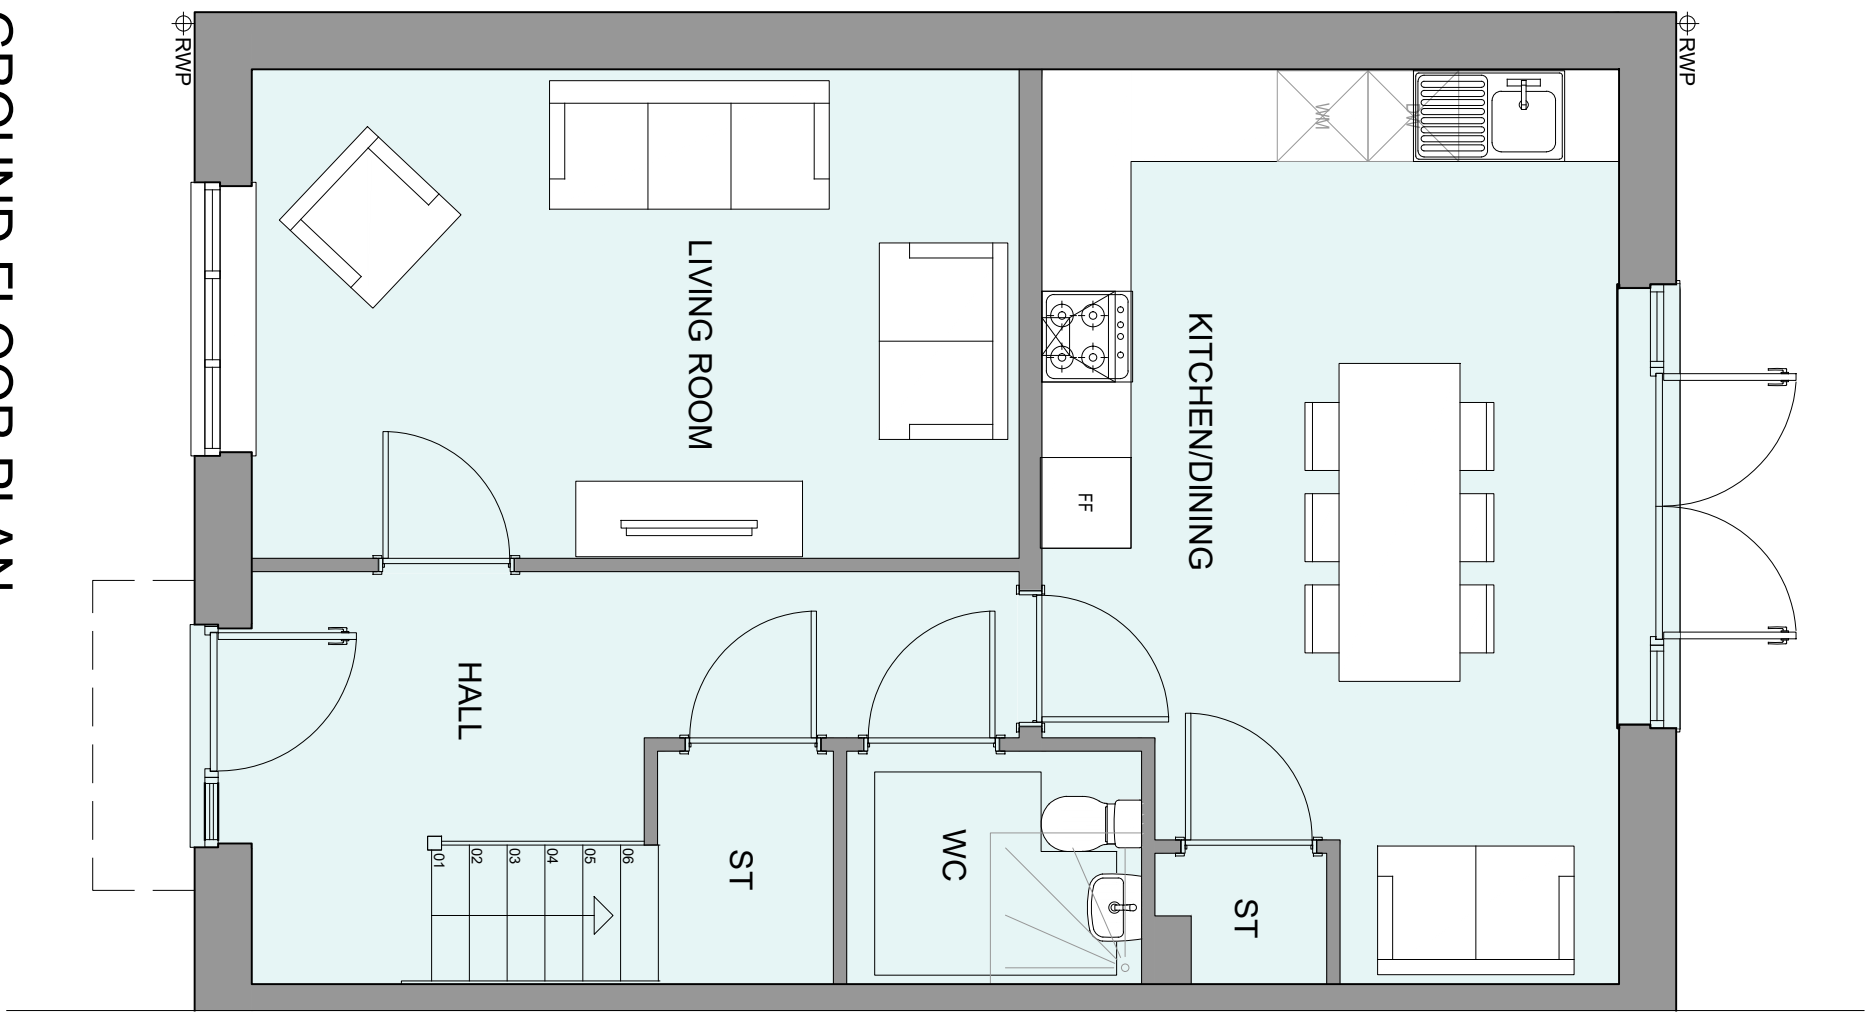

GROUND FLOOR PLAN

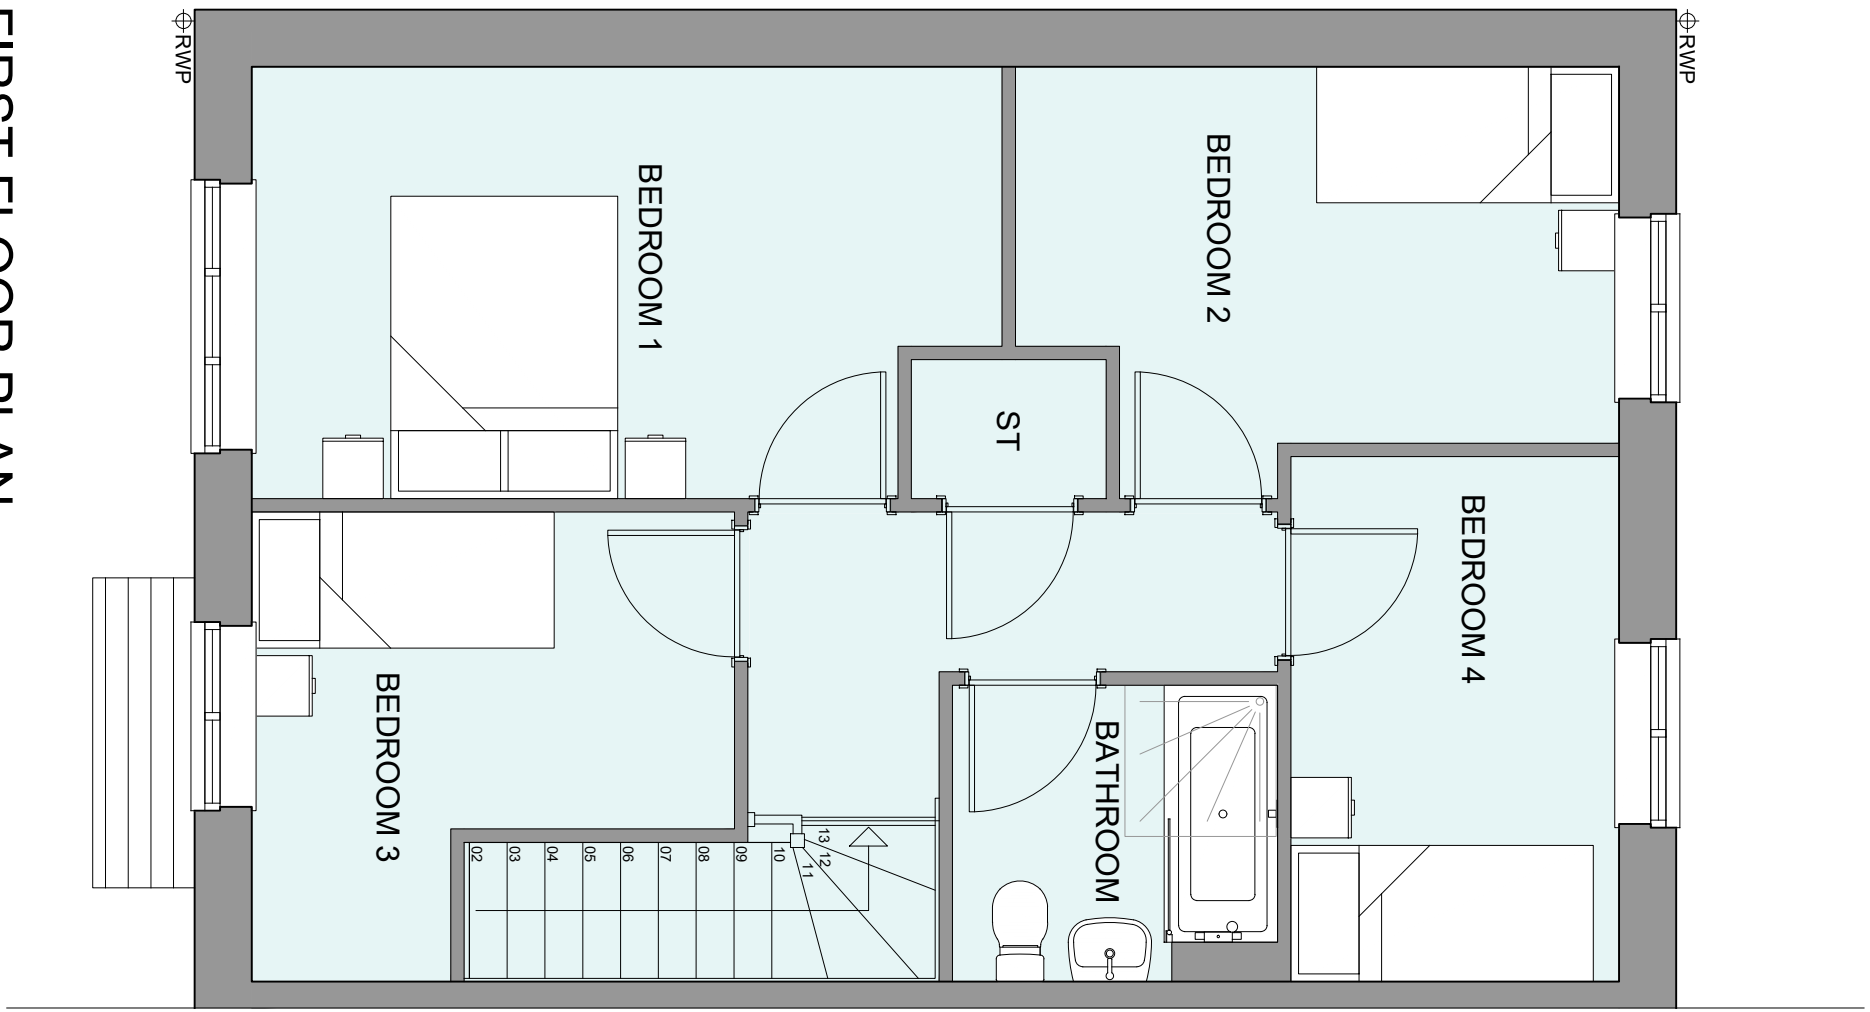

FIRST FLOOR PLAN

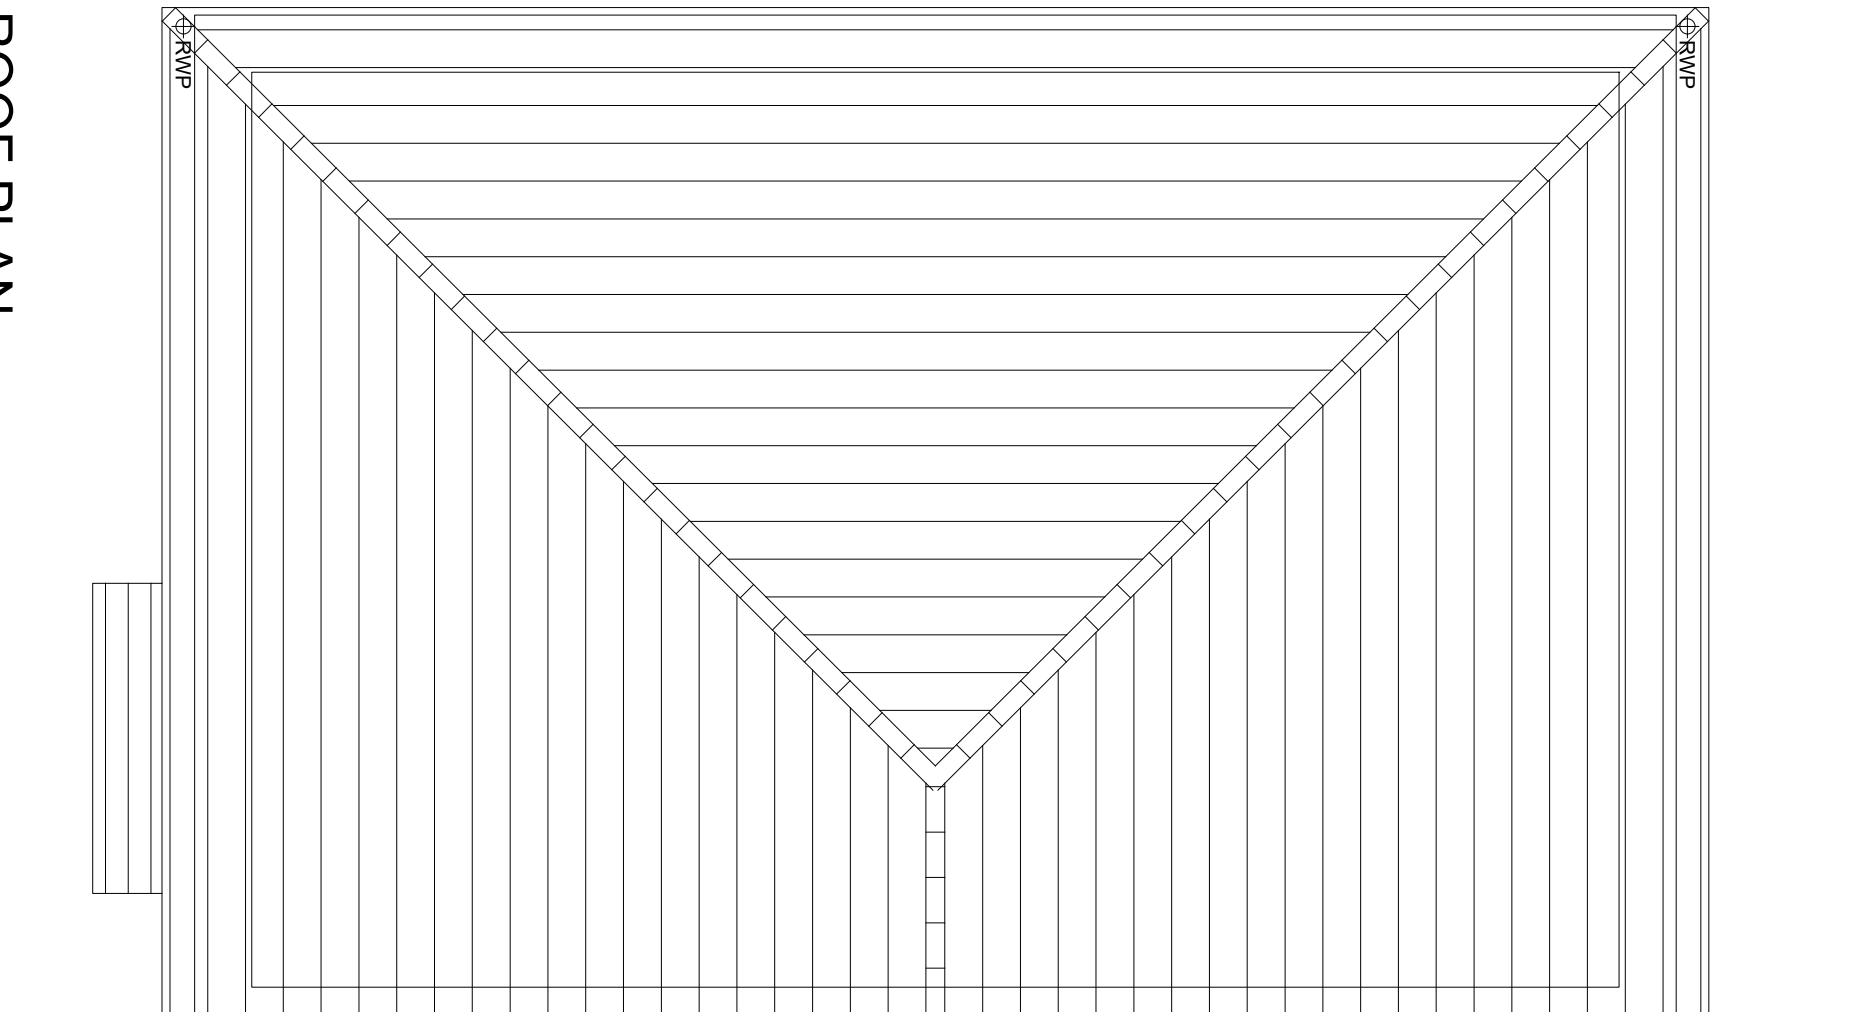

ROOF PLAN

A				DSC	
Rev	Date	Amendment	Planning Issue	Initials	
A	09.09.25		Planning Issue		

Project:
WICKHURST GREEN,
BROADBRIDGE HEATH

Client:
V/STRTY (MAJOR PROJECTS)

Drawing:
PROPOSED HOUSETYPE PLANS & ELEVATIONS
HT - "452" VARIANT "V1"

Drawing no: 24.1945.4500

Rev: A

PLANNING ISSUE

Scale@A1:	1:50	Date:	APR 25	Drawn:	JM	Checked:	CH
-----------	------	-------	--------	--------	----	----------	----



Disclaimer: This drawing is intended to be used as a guide only. It is not a contract and should not be used for any other purpose. The client is responsible for ensuring that the drawing is used for the intended purpose. The client is also responsible for ensuring that the drawing is used for the intended purpose. The client is also responsible for ensuring that the drawing is used for the intended purpose.