


RED LINE DENOTES APPROX. SITE LOCATION

©Crown Copyright and database rights 2025 OS Licence no. AC0000849896


Contractors must verify all dimensions on site before setting out, commencing work, or making any shop drawings.



WEST - AA

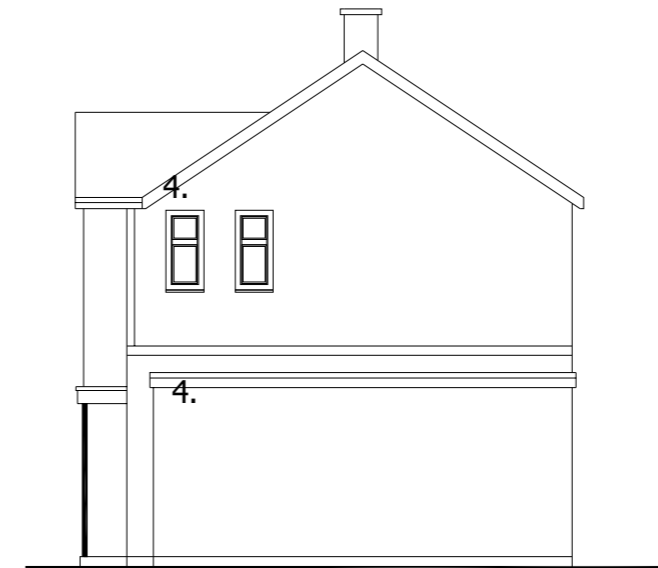

SOUTH - BB


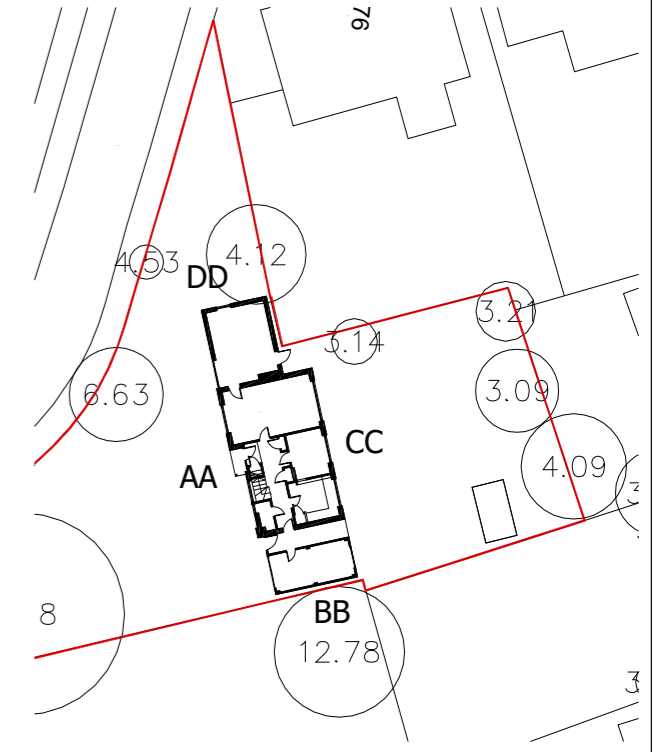


EXISTING FRONT ELEVATION

SCALE 1:100

EXISTING FLANK ELEVATION


SCALE 1:100

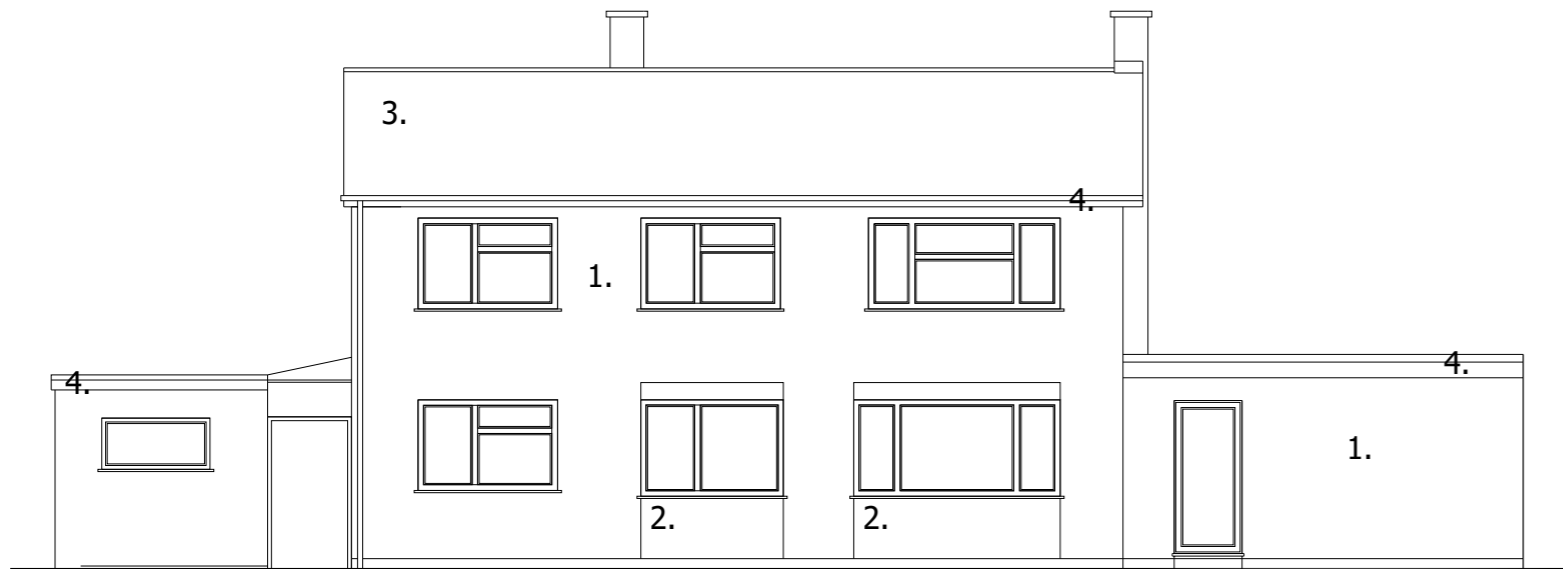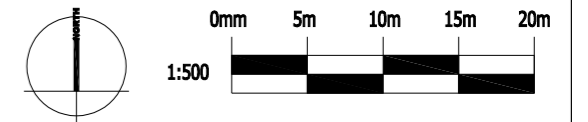

EAST - CC

EXISTING REAR ELEVATION


SCALE 1:100

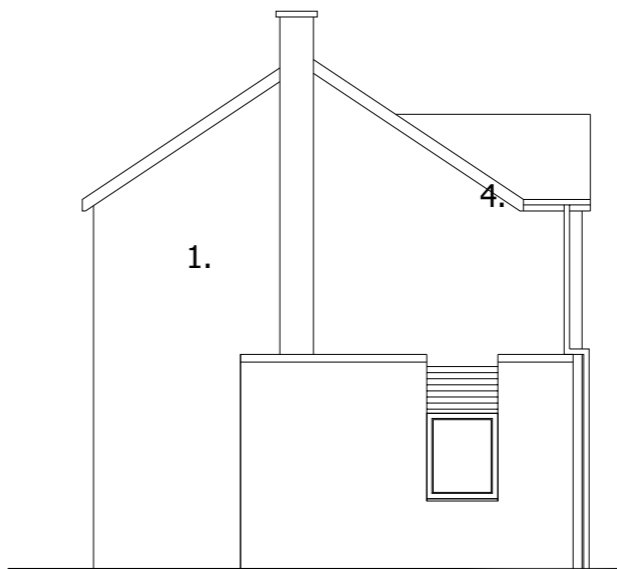

NORTH - DD

EXISTING FLANK ELEVATION

SCALE 1:100

 

EXISTING MATERIALS

- 1 - BRICK
- 2 - RAINSCREEN TILE CLADDING
- 3 - TILE
- 4 - UPVC

Rev	Description	Date
Rev D	PLANNING ISSUE	24.02.25
Rev C	PLANNING ISSUE	15.02.25
Rev B	CLIENT ISSUE	18.01.25
Rev A	CLIENT ISSUE FOR COMMENT	05.12.25

Client  
Mrs Charlotte Head &  
Mr James Head

Job title  
74 Smithbarn  
Horsham  
RH13 6DU

Drawing title  
Existing Elevations

PHILIP ROY ARCHITECTURE  
philiproyarchitecture.com

Scale	Date	Drawn
1:100 @ A3	10.25	PR

PLANNING ISSUE  
INFORMATION ONLY

Drawing No	REV
0200-P-004	REV D