



Note: Front elevation is coloured for illustration purposes. please refer to materials plan for specific materials.






Front Elevation

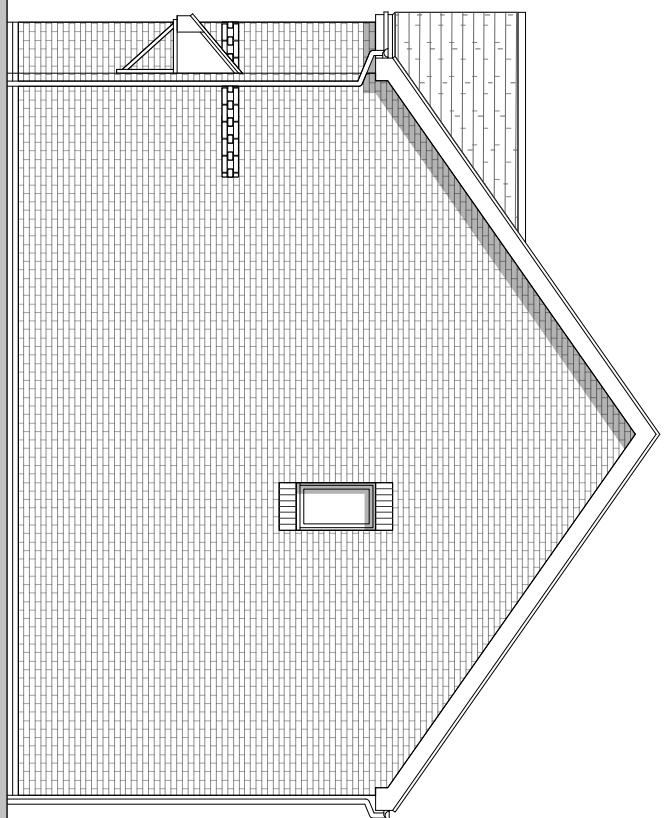

Side Elevation

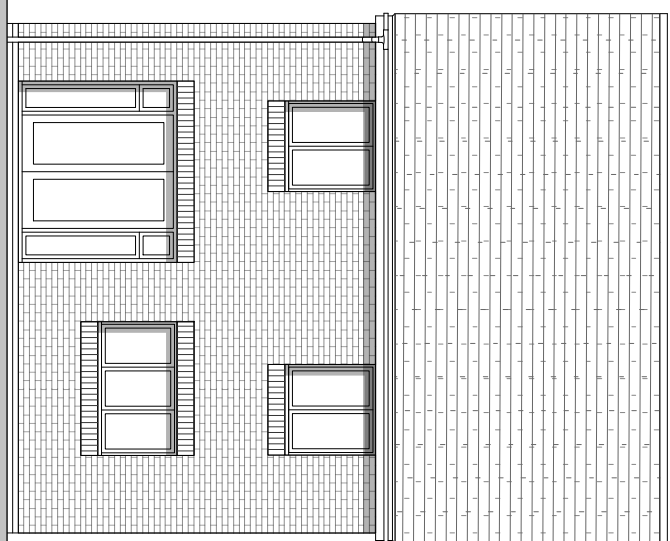

Rear Elevation

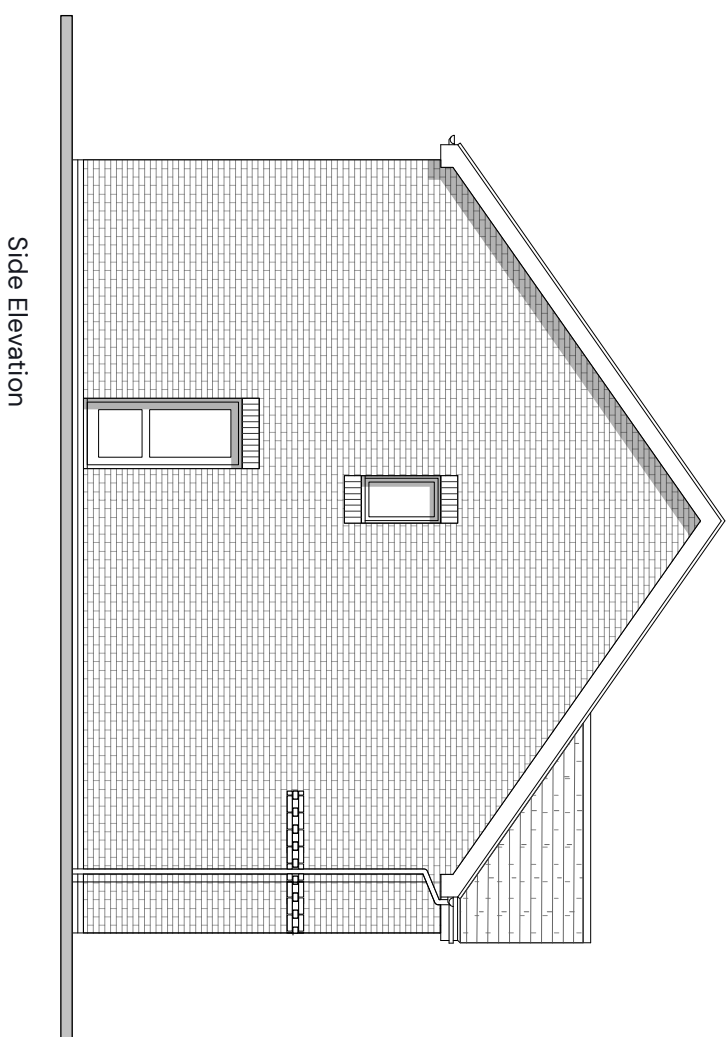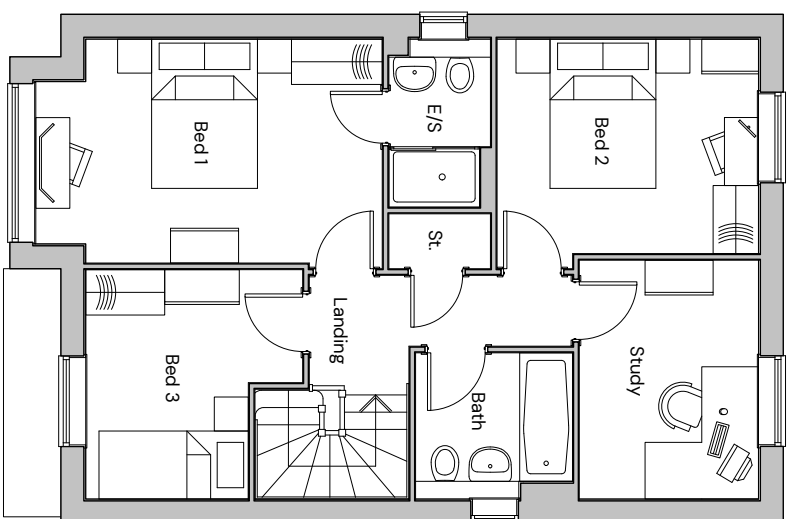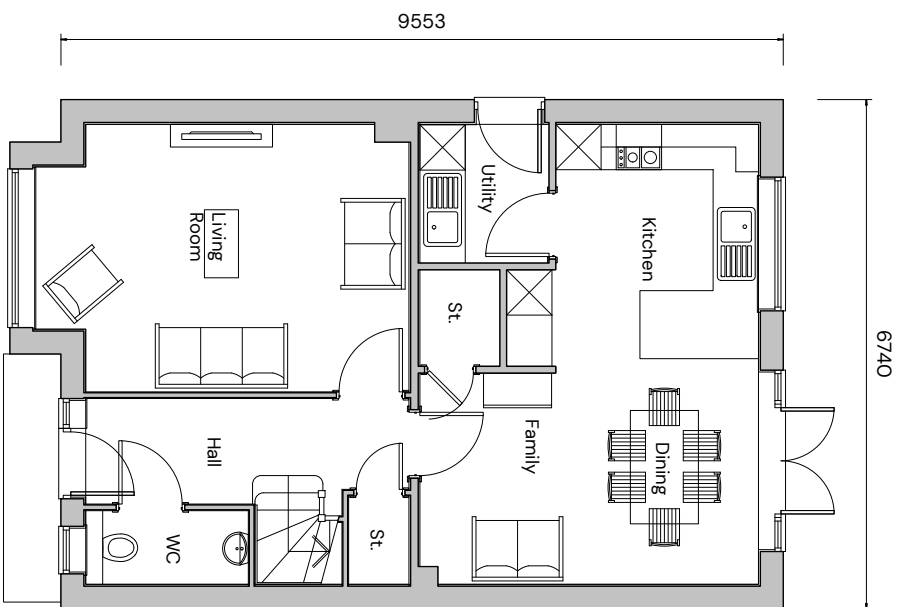

Side Elevation

Plot Numbers
As: 140, 143
Handed:



FORMER THAKEHAM MUSHROOM SITE - TYPE 4 ELEVATIONS AND FLOORPLANS

| PEGASUSGROUP.CO.UK | TEAM/DRAWN BY: CLU | APPROVED BY: AV | DATE: 30/01/2026 | SCALE: 1:100@A3 | DRWG: P24-2268_DE_009_A.08 | CLIENT: BELWAY HOMES |

