

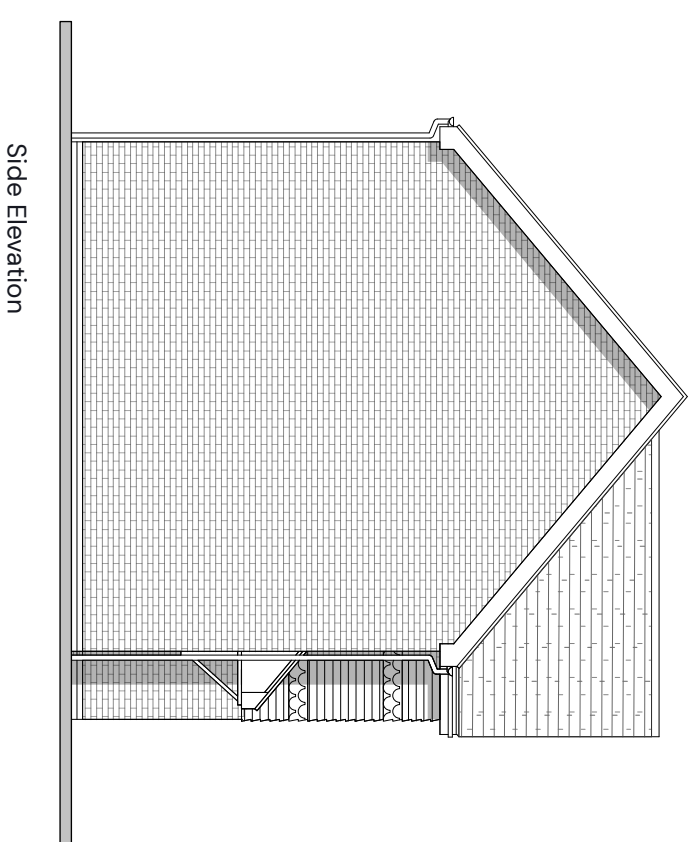
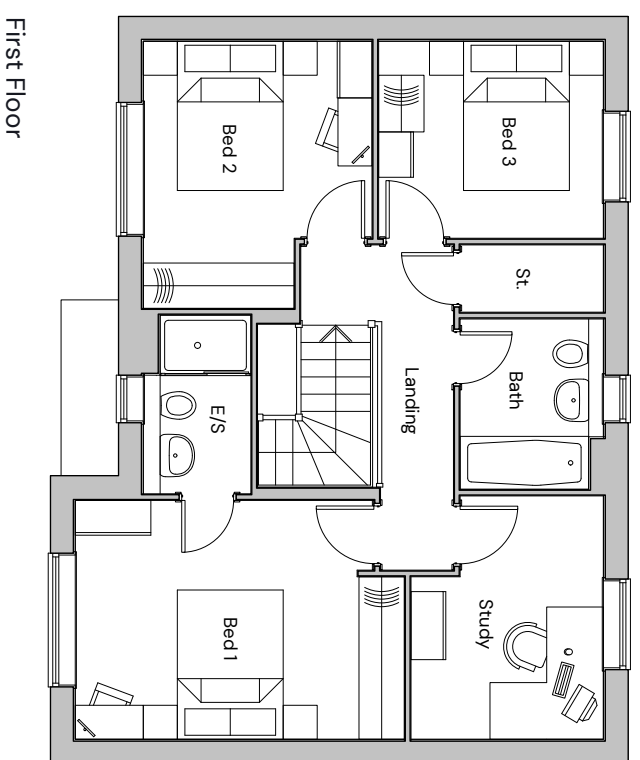
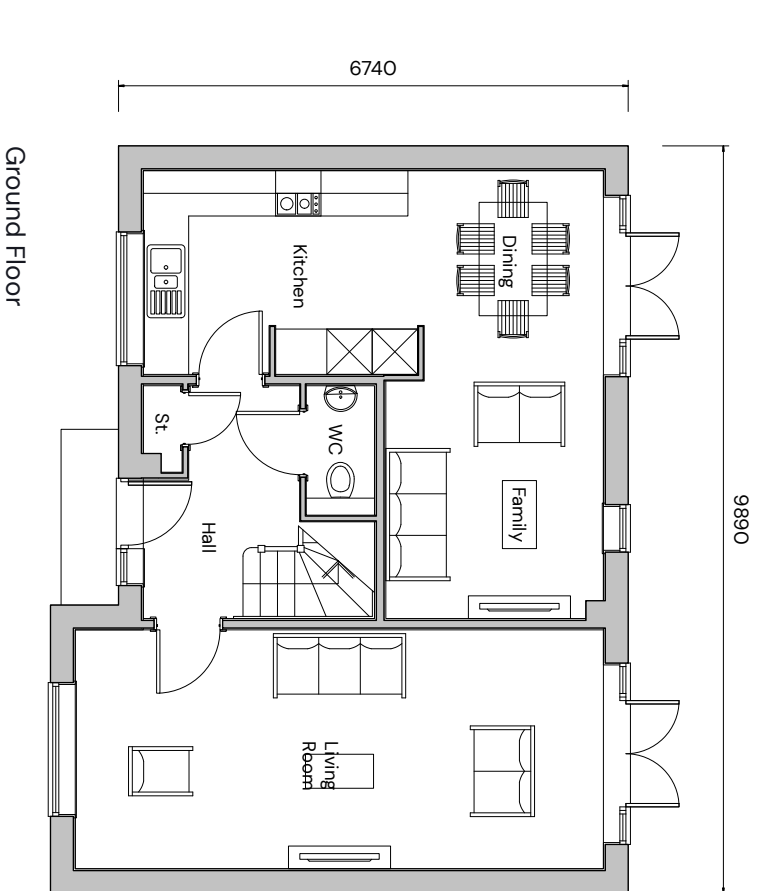


Note: Front elevation is coloured for illustration purposes. please refer to materials plan for specific materials.

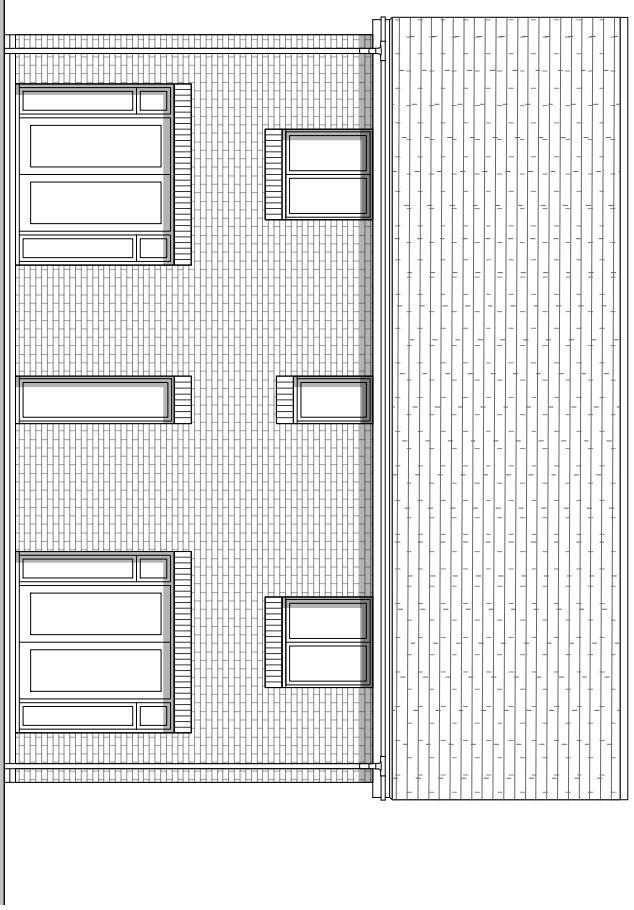

Plot Numbers  
As: 8  
Handed: 9

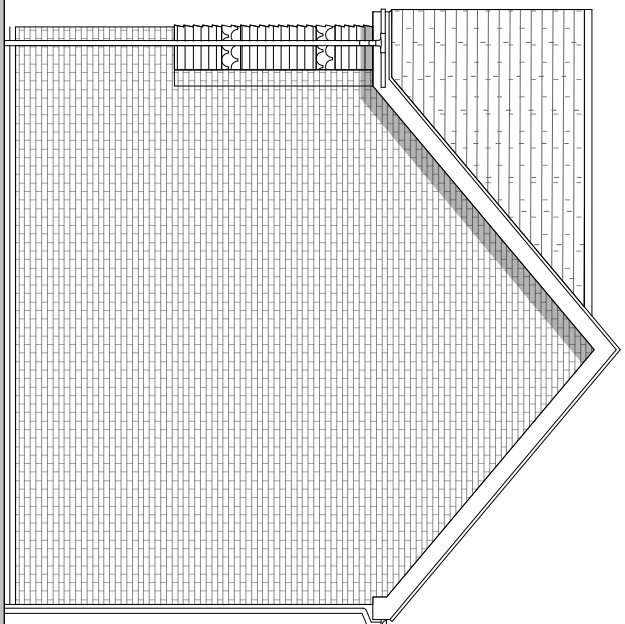

# FORMER TAKEHAM MUSHROOM SITE - TYPE 5 ELEVATIONS AND FLOORPLANS

PEGASUSGROUP.CO.UK | TEAM/DRAWN BY: CLU | APPROVED BY: AV | DATE: 02/02/2026 | SCALE: 1:100@A3 | DRWG: P24-2268\_DE\_003\_A\_10 | CLIENT: BELWAY HOMES

