



Note: Front elevation is coloured for illustration purposes. please refer to materials plan for specific materials.




Front Elevation

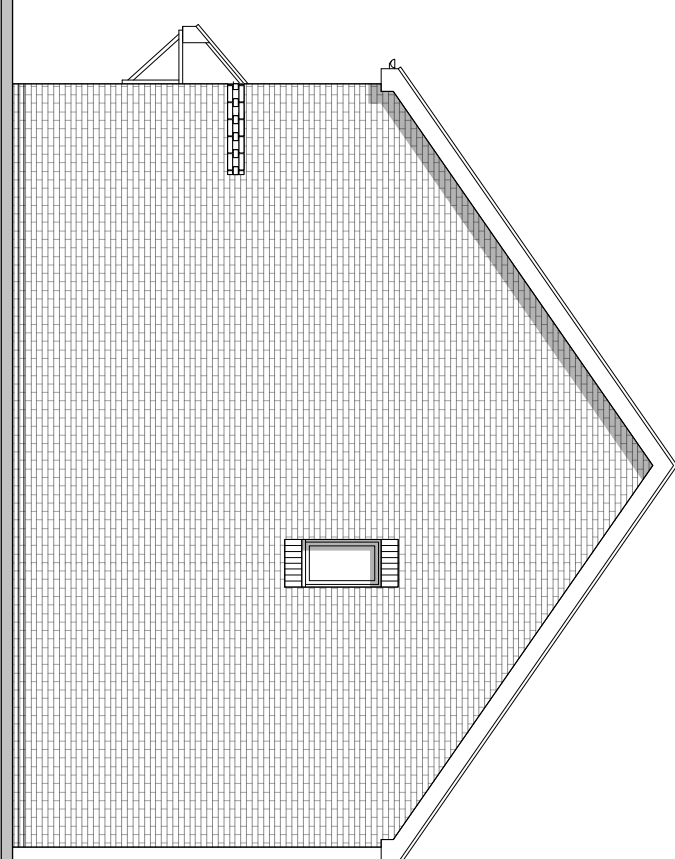


Side Elevation

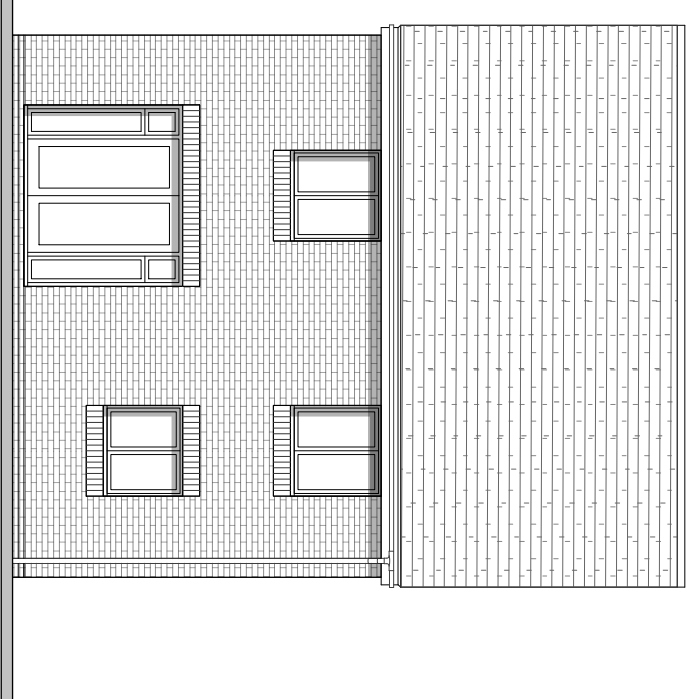


Rear Elevation

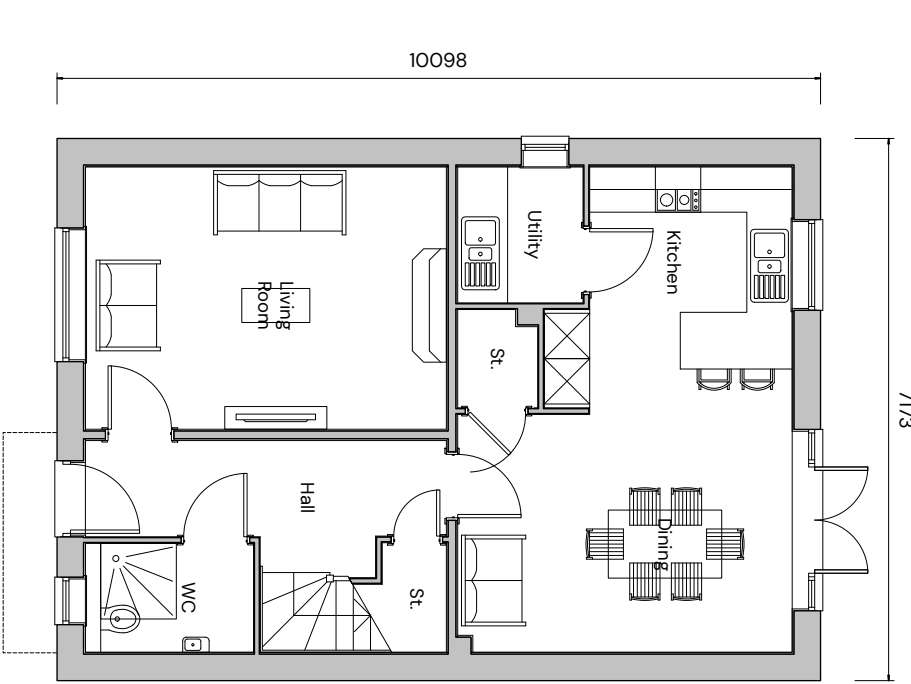

Ground Floor

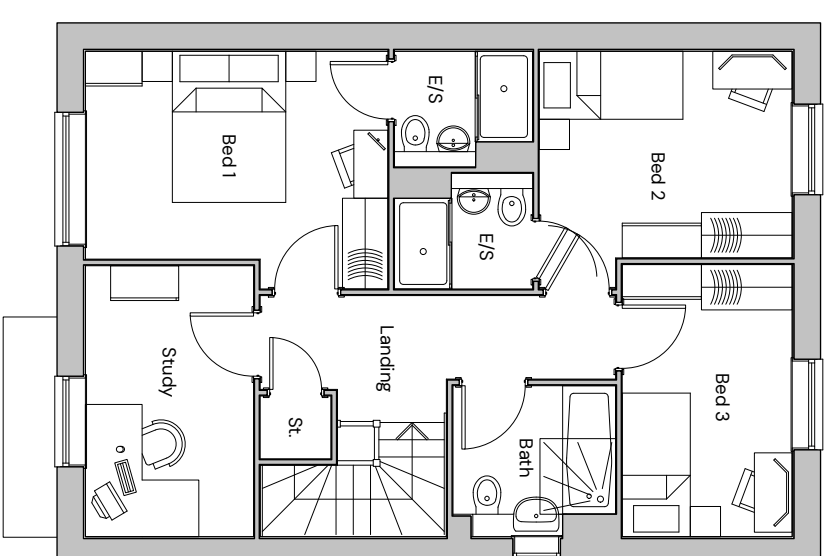


First Floor

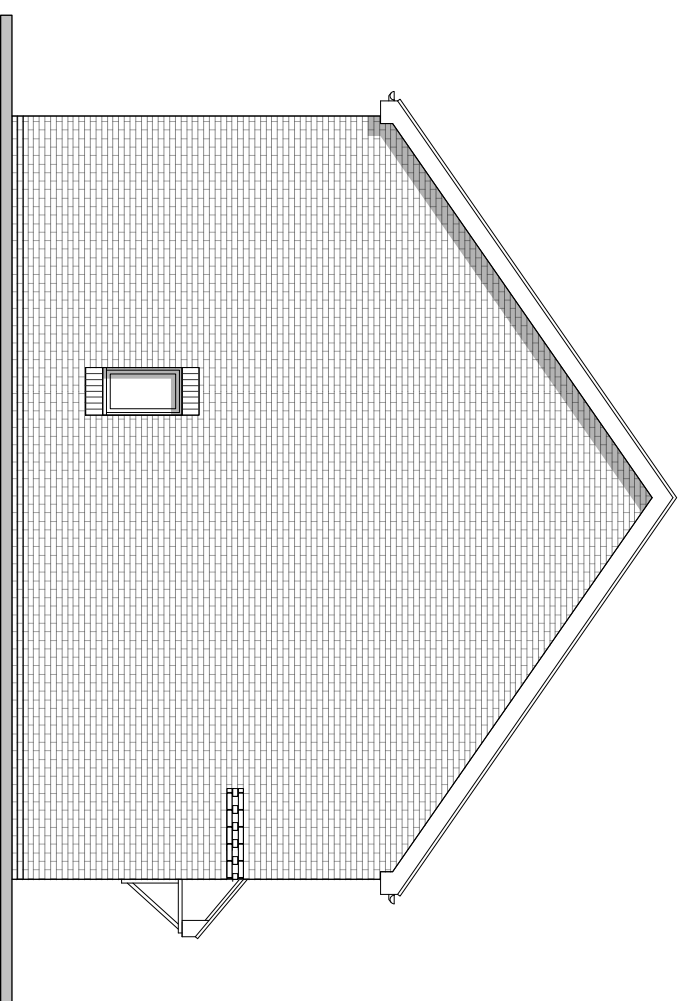

Side Elevation

Plot Numbers  
As: 7, 13, 87  
Handed: 10, 41

 

# FORMER THAKEHAM MUSHROOM SITE - TYPE 6 ELEVATIONS AND FLOORPLANS

PEGASUS GROUP CO.UK | TEAM/DRAWN BY: CLU | APPROVED BY: AV | DATE: 02/02/2026 | SCALE: 1:100@A3 | DRWG: P24-2288\_DE\_003\_A\_11 | CLIENT: BELWAY HOMES

