

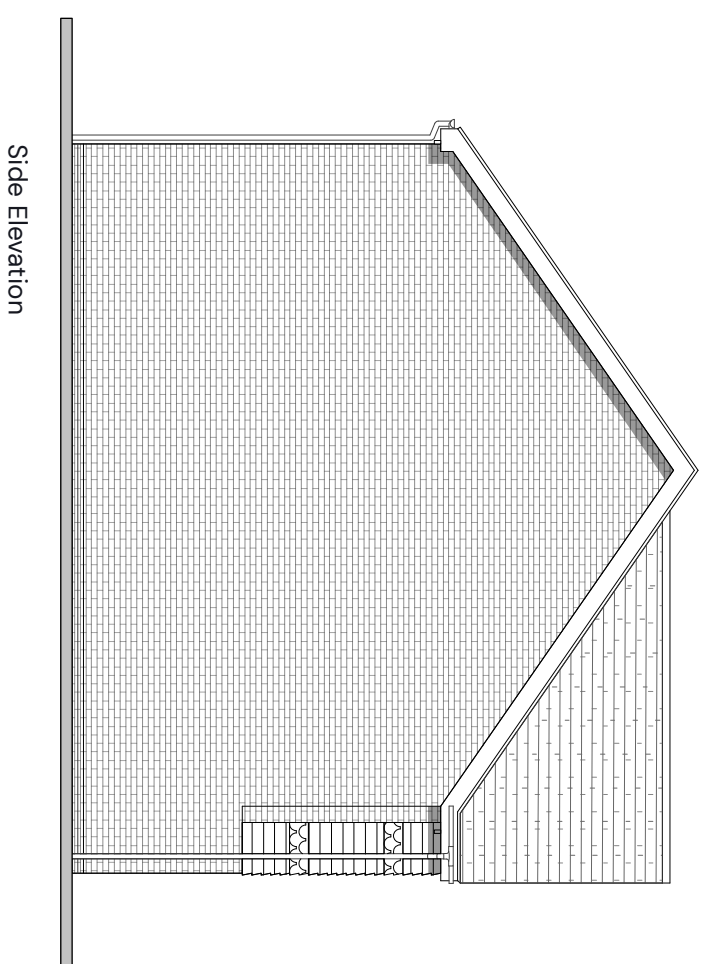
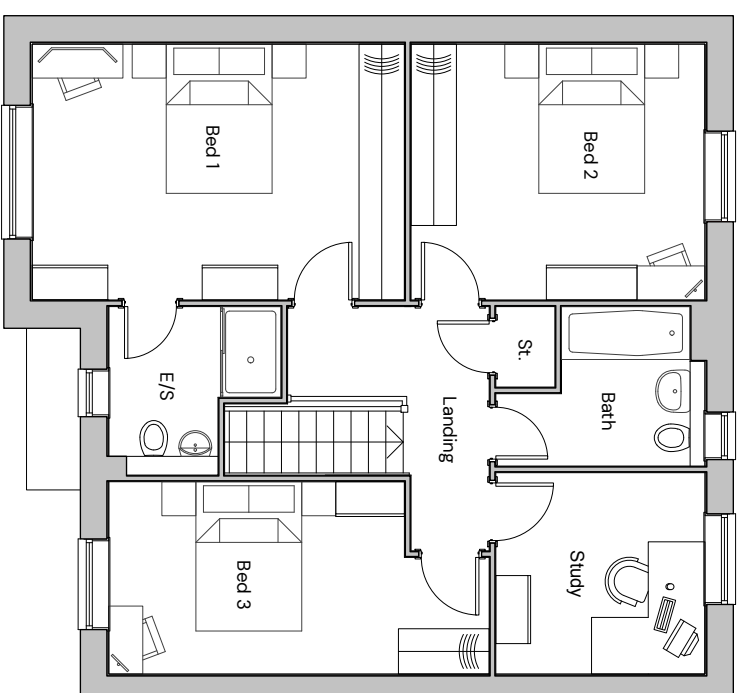
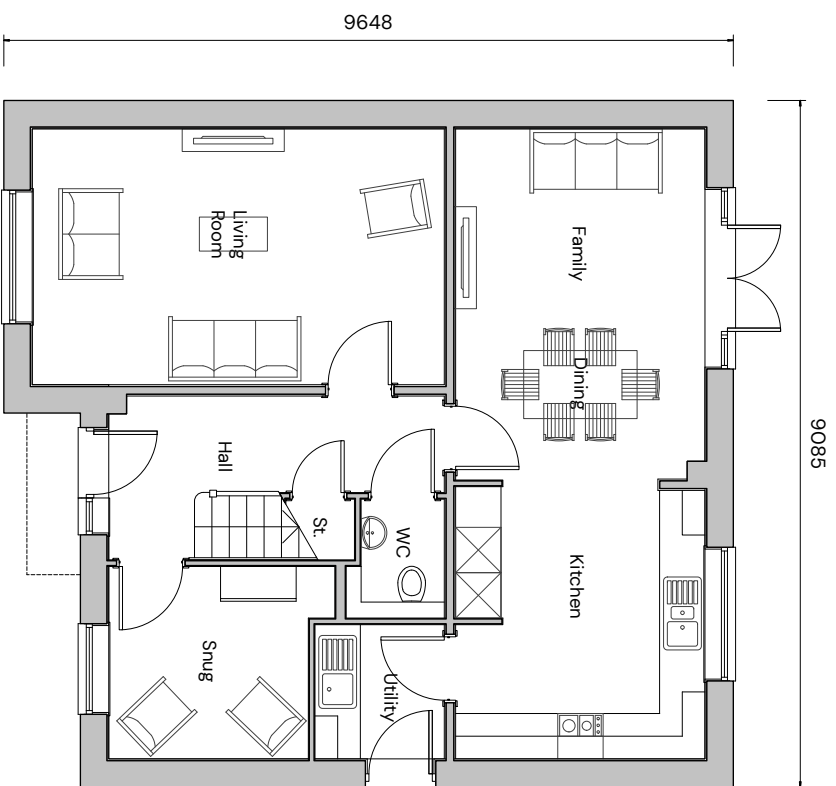


Note: Front elevation is coloured for illustration purposes. please refer to materials plan for specific materials.

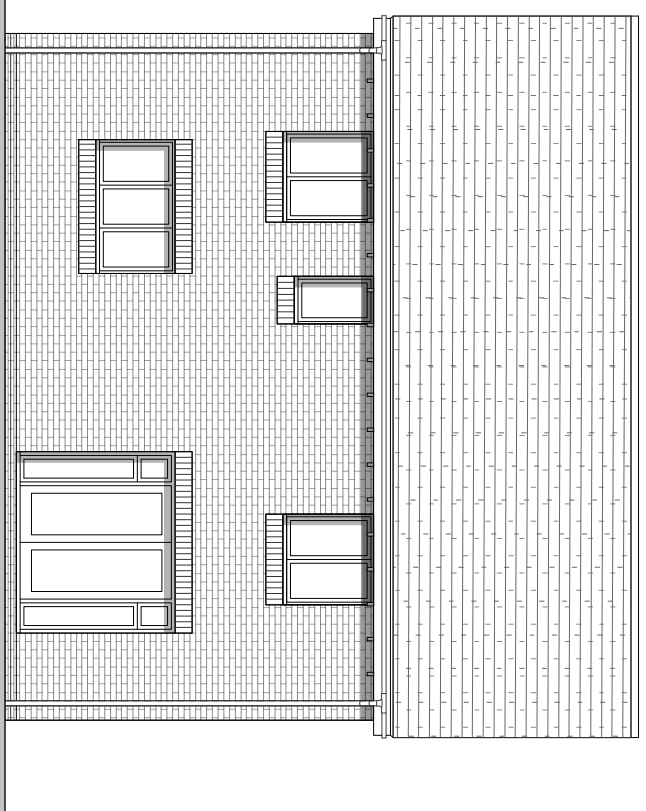

Plot Numbers
As:
Handed: 43, 47

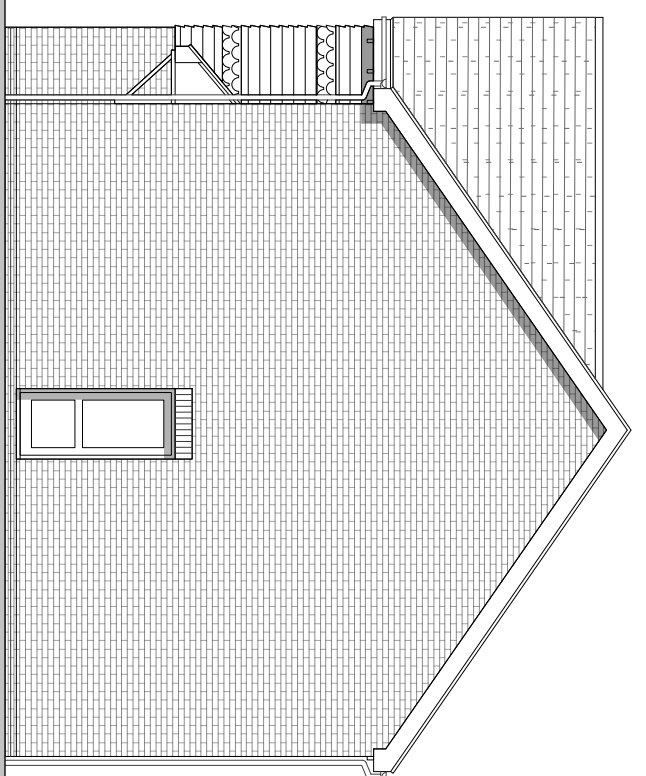

FORMER TAKEHAM MUSHROOM SITE - TYPE 8 ELEVATIONS AND FLOORPLANS

PEGASUSGROUP.CO.UK | TEAM: DRAWN BY: CLU | APPROVED BY: AV | DATE: 02/02/2026 | SCALE: 1:100@A3 | DRWG: P24-2268_DE_003_A_15 | CLIENT: BELWAY HOMES

