



Note: Front elevation is coloured for illustration purposes. please refer to materials plan for specific materials.



Front Elevation

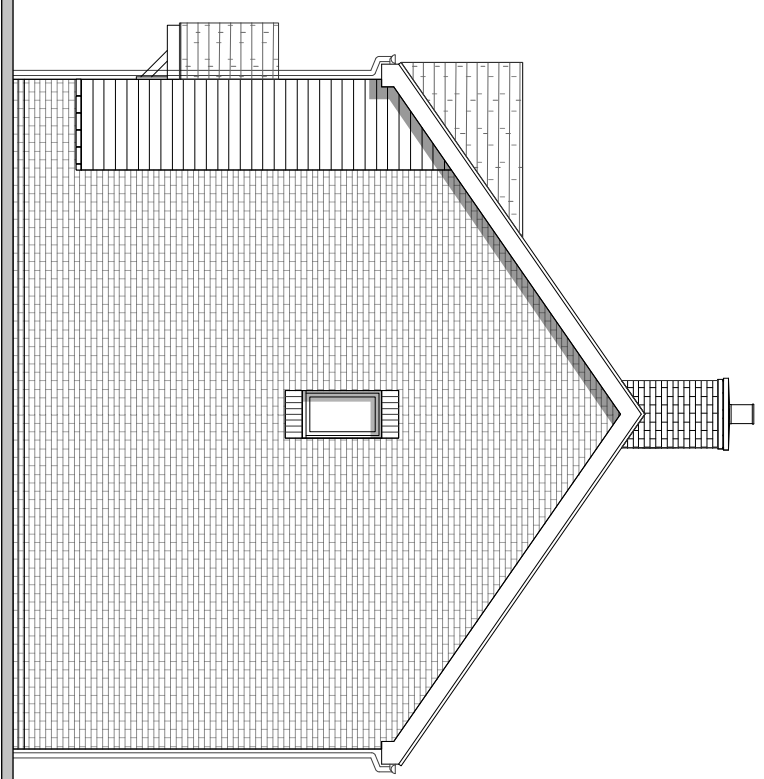


Side Elevation

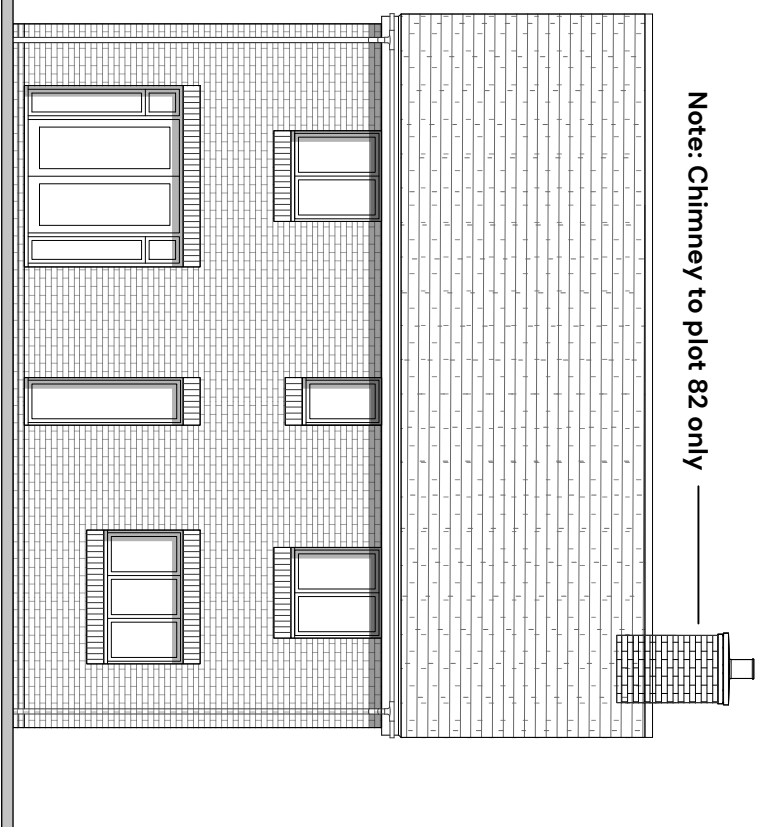


Rear Elevation


Note: Chimney to plot 82 only

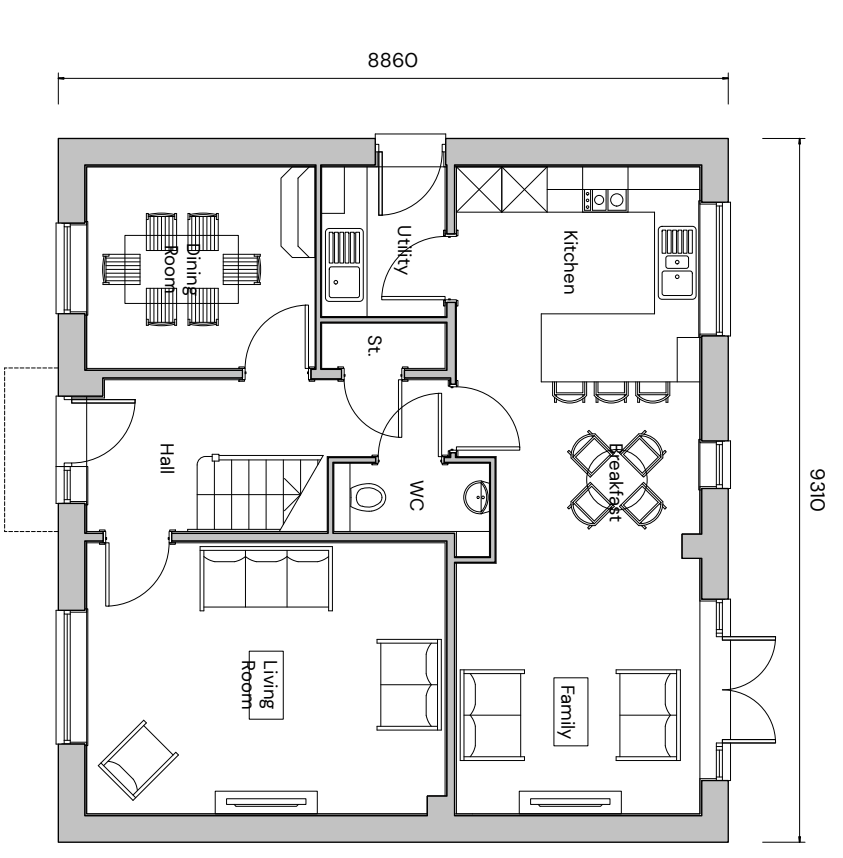

Ground Floor

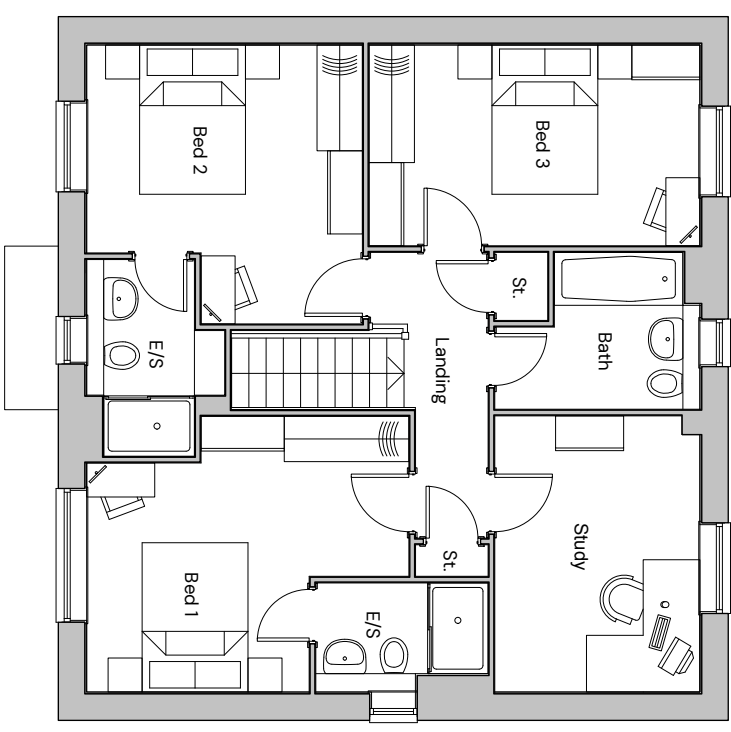

First Floor

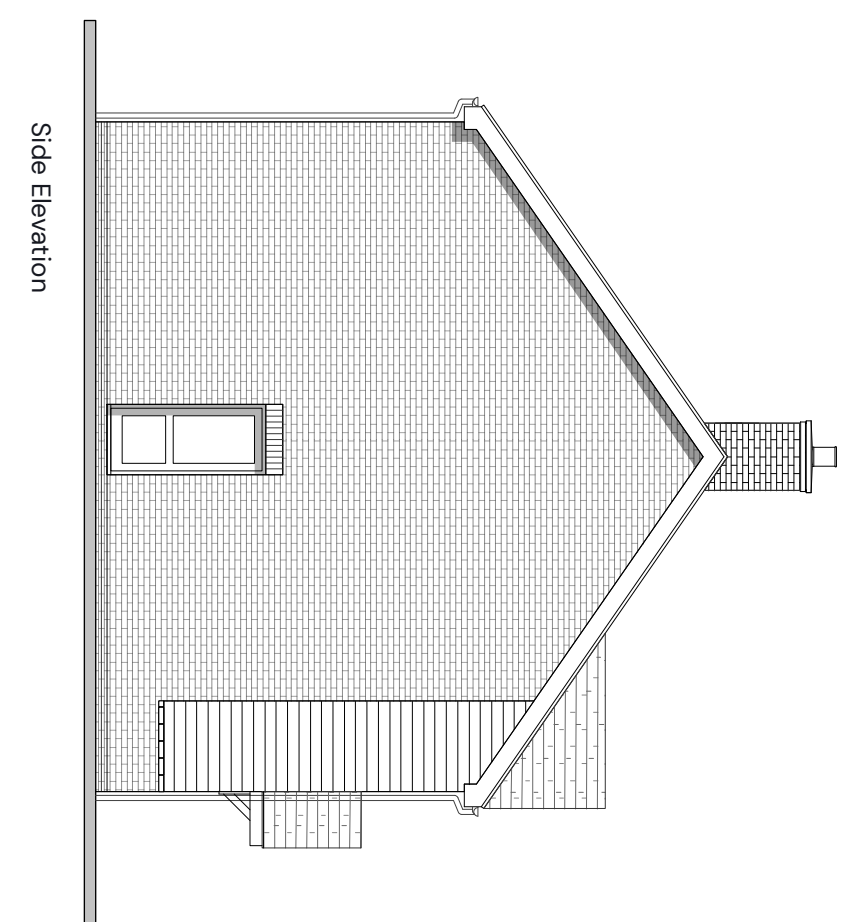

Side Elevation

Plot Numbers
As: 82
Handed: 63



FORMER THAKEHAM MUSHROOM SITE - TYPE 9 ELEVATIONS AND FLOORPLANS

PEGASUS GROUP | TEAM/DRAWN BY: CLU | APPROVED BY: AV | DATE: 02/02/2026 | SCALE: 1:100@A3 | DRWG: P24-2268_DE_003_A_21 | CLIENT: BELWAY HOMES

