



THIS DRAWING SHOULD BE READ IN CONJUNCTION WITH ANY OTHER RELEVANT DRAWINGS AND THE CONSTRUCTION MANUAL. THE BUILDER SHOULD CHECK ALL LEVELS AND SITE DIMENSIONS BEFORE WORK STARTS AND NOTIFY SCANDIA OF ANY DISCREPANCY IF IN DOUBT PLEASE ASK

© COPYRIGHT IN THIS DRAWING AND WORK EXECUTED IS AND REMAINS THE PROPERTY OF SCANDIA-HUS LIMITED AND OR ITS SUBSIDIARIES IN ACCORDANCE WITH THE PROVISIONS OF THE COPYRIGHT ACT. PERMISSION TO PRODUCE COPIES OR MODIFIED DRAWINGS IN WHOLE OR IN PART FOR ANY PURPOSE SHOULD BE OBTAINED FROM SCANDIA-HUS LIMITED & ANY SUCH REPRODUCTIONS SHOULD INCLUDE THIS & THE FOREGOING STATEMENT


REV	DESCRIPTION	DATE	DRN	CHK
A	PARTION WALLS ADDED	8/10/25	CM	
B	SCALE CORRECTED	16/12/25	CC	

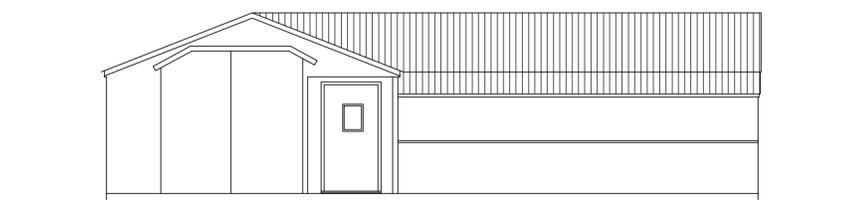


West Elevation

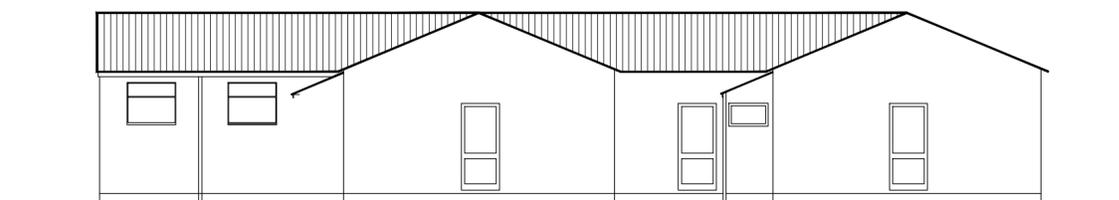


South Elevation

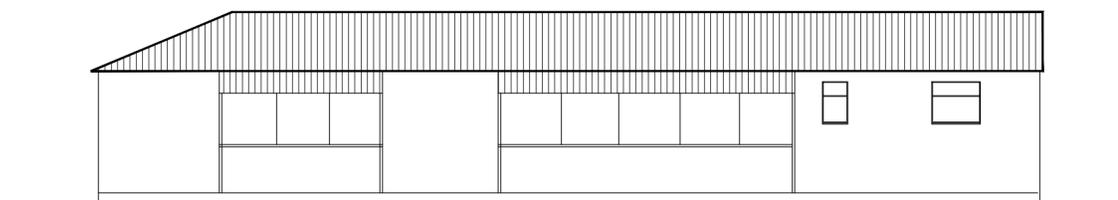


North Elevation

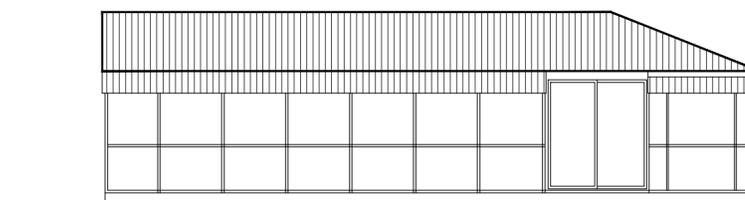


East Elevation

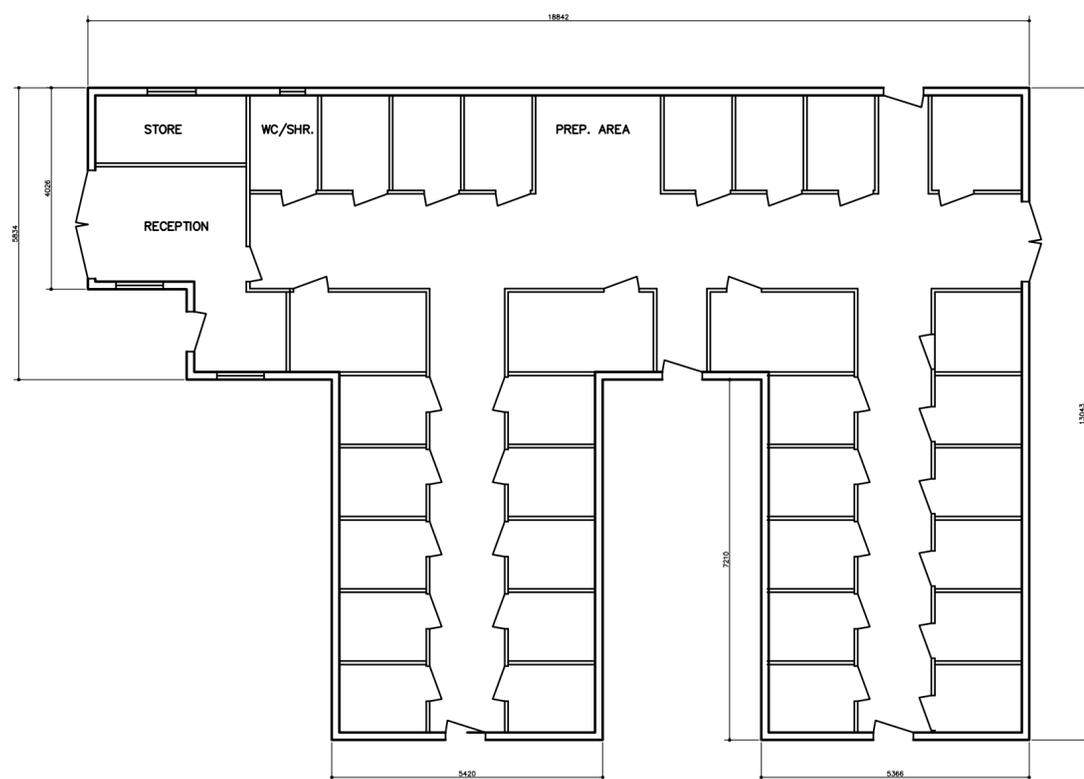

FLOOR PLAN

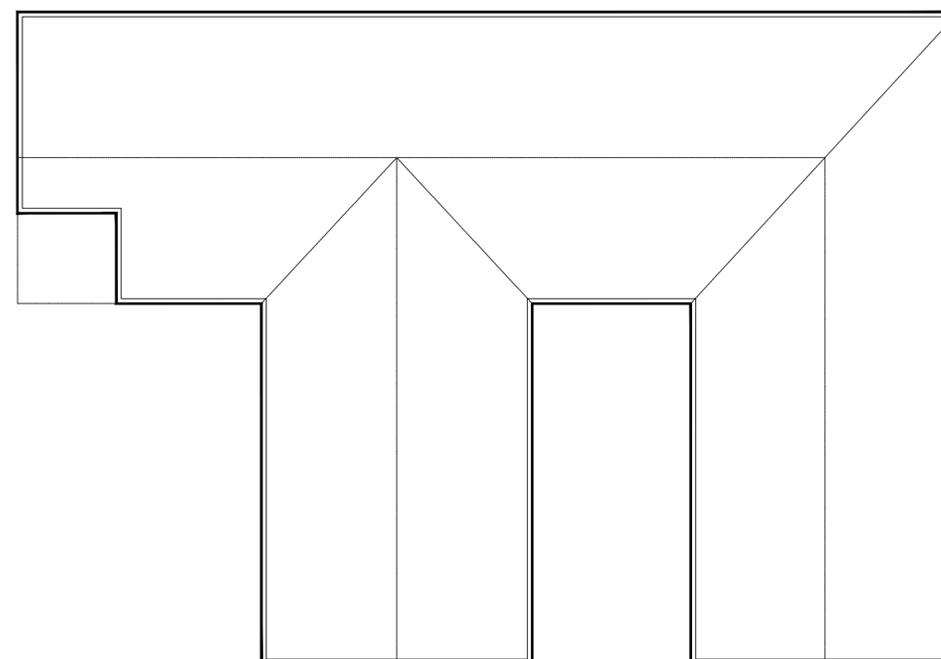

ROOF PLAN

 

**scandiahus**  
 SCANDIA-HUS BUSINESS PARK,  
 FELCOURT ROAD, FELCOURT, EAST GRINSTEAD,  
 WEST SUSSEX, RH19 2LP : TEL 01342 838060

FOR  
 MR. & MRS. WYCHERLEY

SITE  
 CHANCTON DOWN  
 HORSHAM ROAD, STEYNING  
 WEST SUSSEX, BN44 3AA

TITLE  
**EXISTING BARN  
 GROUND FLOOR  
 ROOF PLANS &  
 ELEVATIONS**

C/No. 603756	O/No.	SCALE 1:100 @A2
DRAWN CC	DRAWING NUMBER <b>EX01</b>	
DATE 10/09/25	REV B	