



Roof Plan

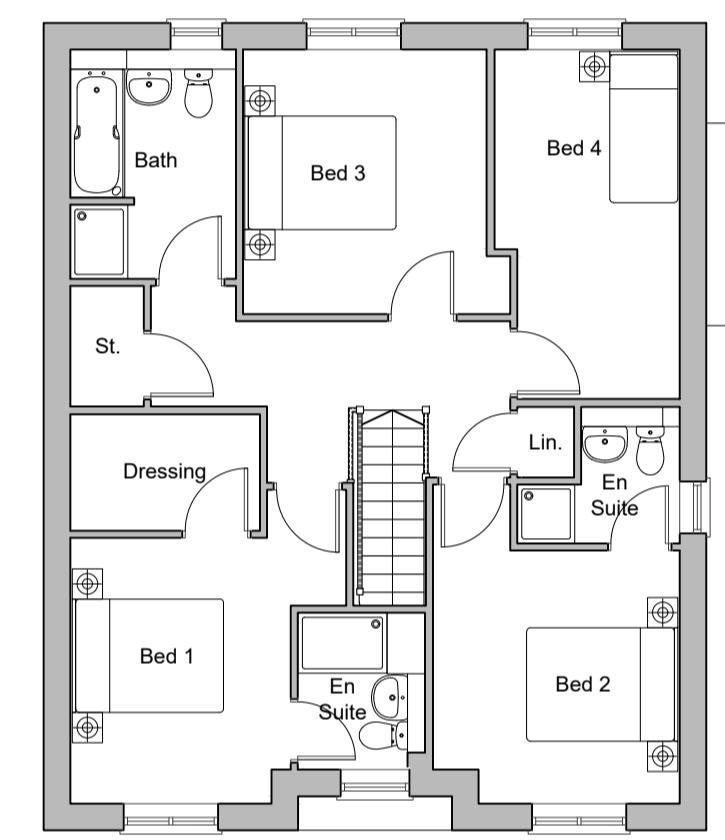

First Floor Plan

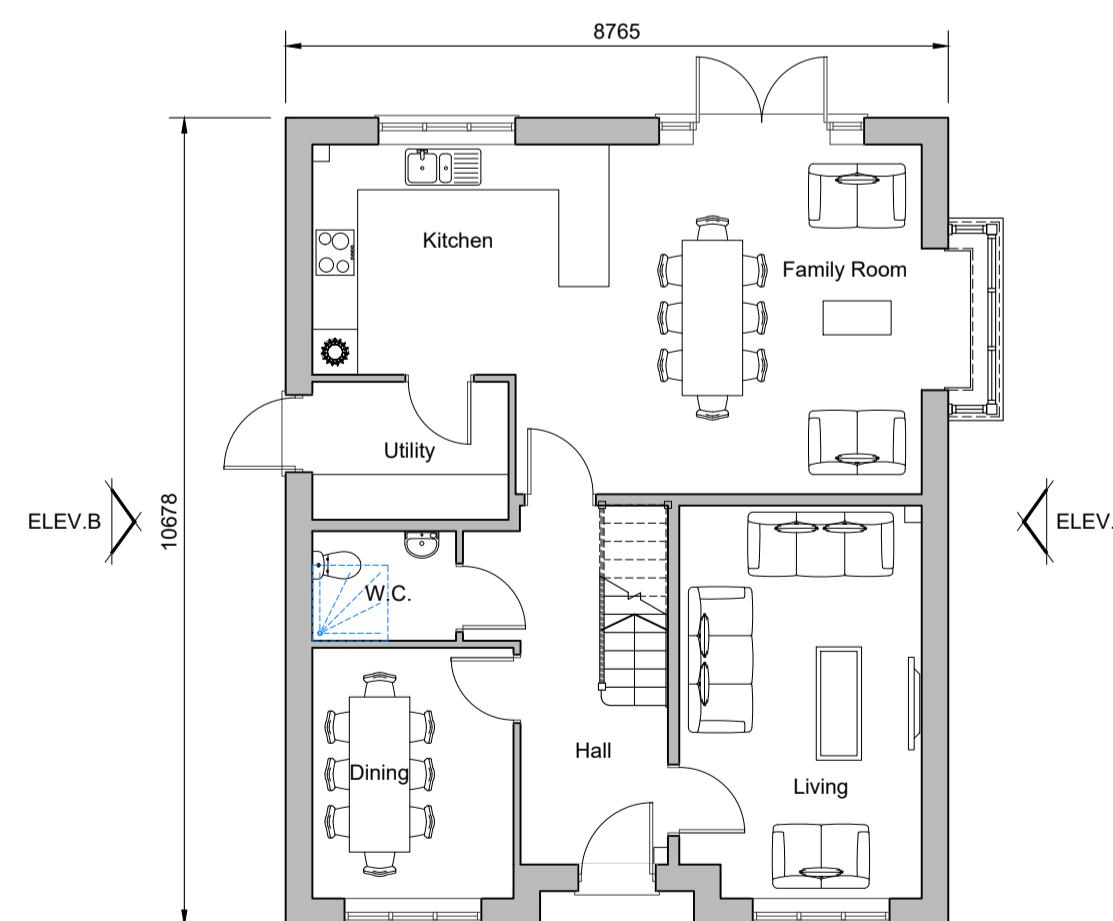

Ground Floor Plan
Plot 46



Front Elevation




Side Elevation A



Rear Elevation



Side Elevation B

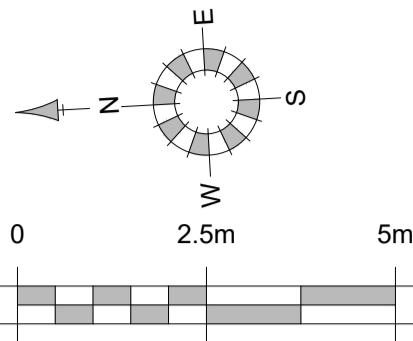

REV: A	DATE: 06/08/25	REVISIONS: Client comment revisions.	BY: AM	REV:	DATE:	REVISIONS:	BY:	REV:	DATE:	REVISIONS:	BY:	STATUS:	CLIENT: Miller Homes	PROJECT: Barns Green, Horsham	DRAWING: Faverwood - Woodland Frontage Plot 46
													SCALE: 1:100 (A1 ORIGINAL)		
													DRAWN: AM DATE: 28/07/25		