



Roof Plan

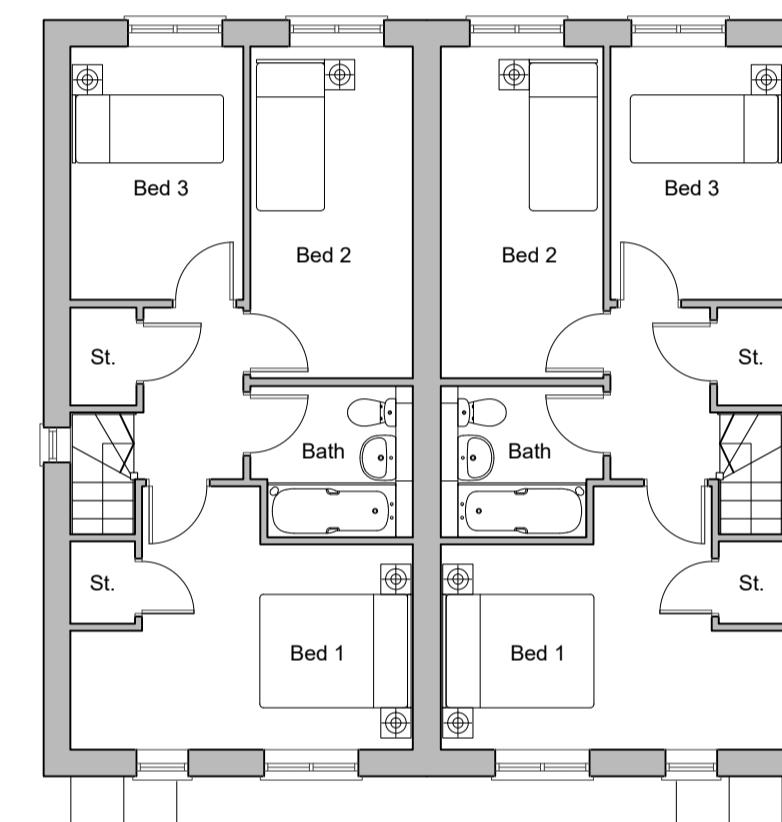


First Floor Plan

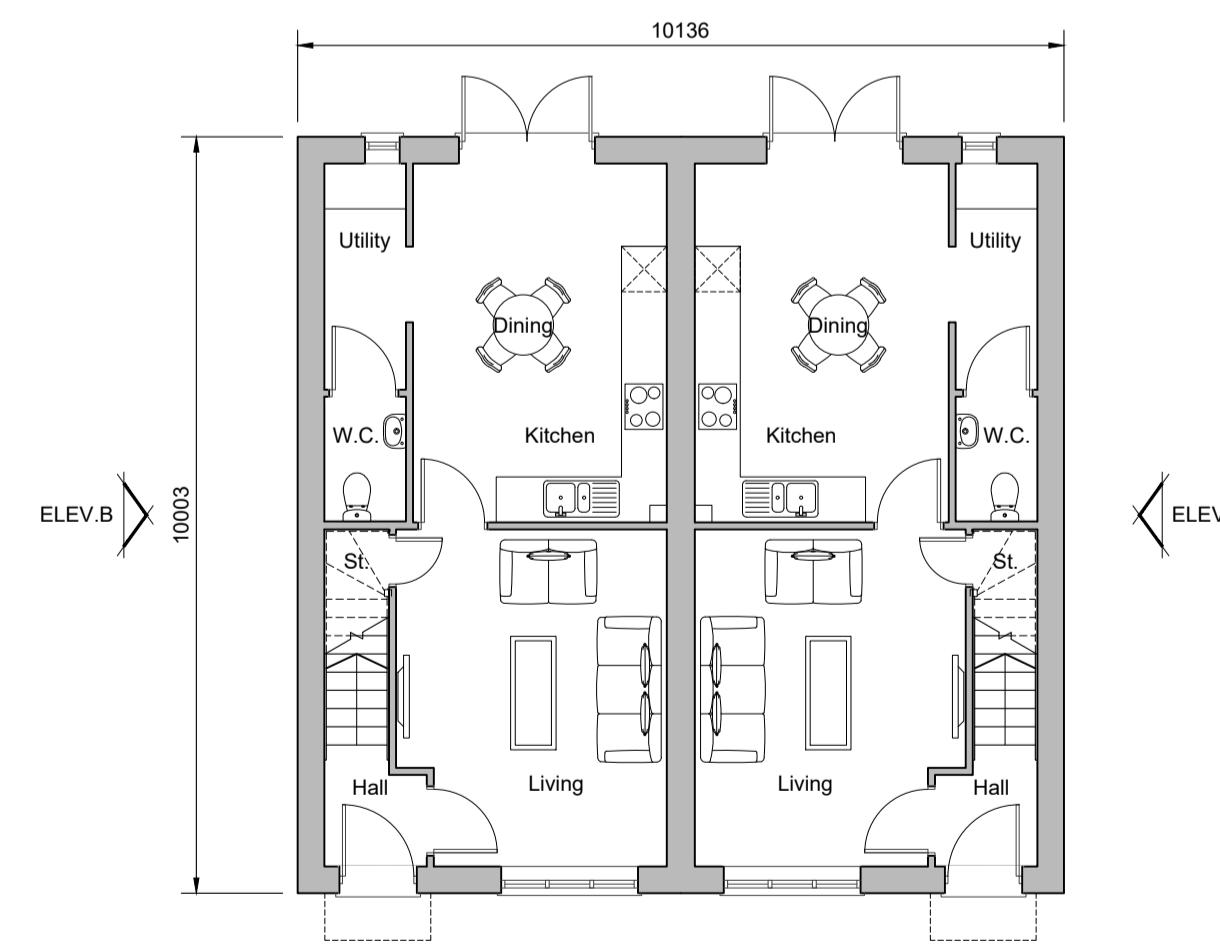

Ground Floor Plan
Plots 47-48




Front Elevation

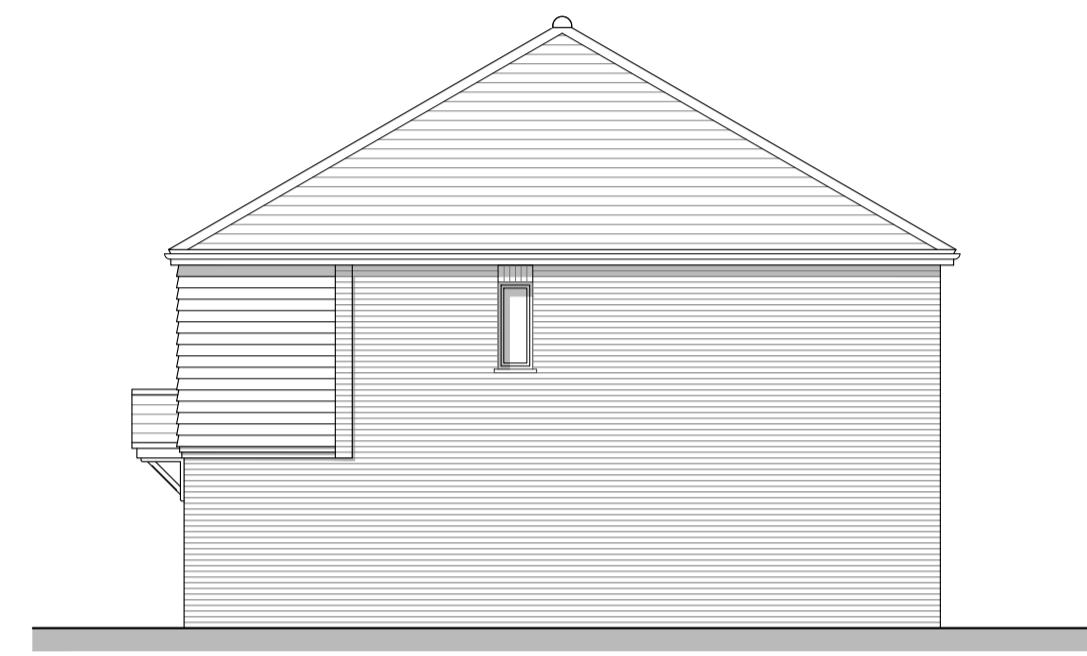


Side Elevation A



Rear Elevation

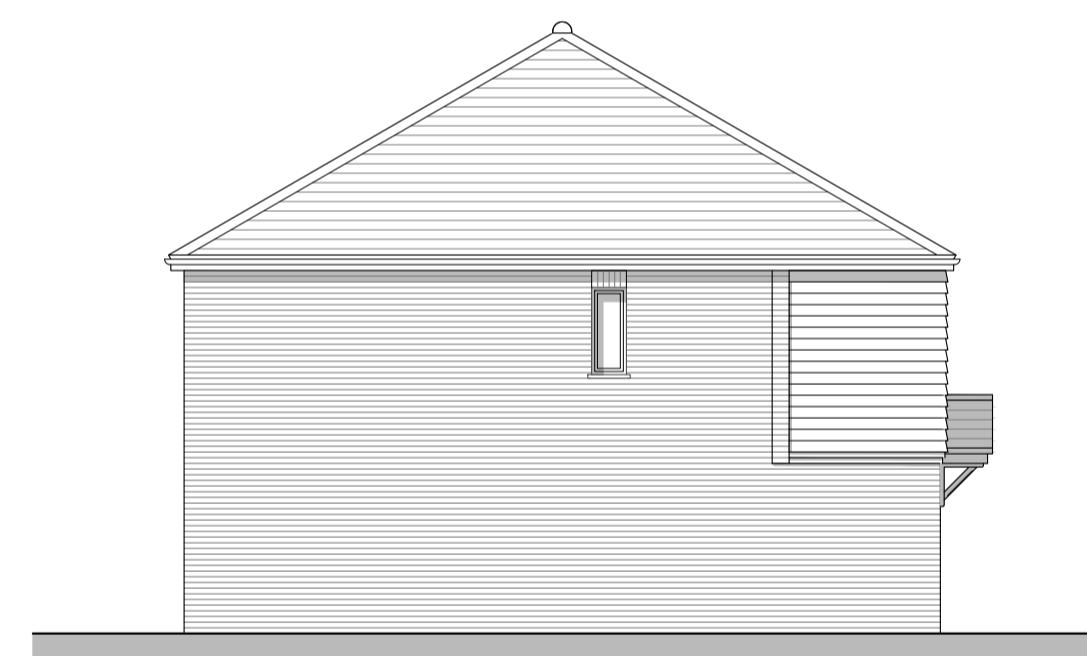

Side Elevation B

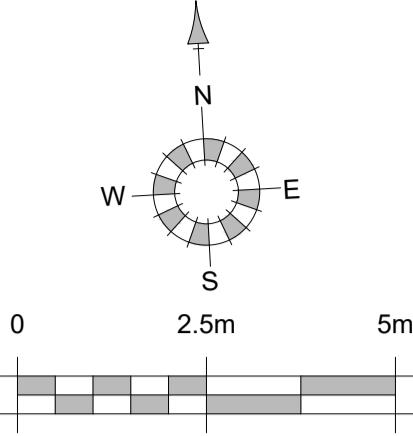

REV: A	DATE: 06/08/25	REVISIONS: Client comment revisions.	BY: AM	REV: AM	DATE: 04/09/25	REVISIONS: Client comment revisions.	BY: REV: DATE: REVISIONS:	BY: REV: DATE: REVISIONS:	BY: STATUS:	CLIENT: Miller Homes	PROJECT: Barns Green, Horsham	OSP architecture
B										SCALE: 1:100 (A1 ORIGINAL)	DRAWING: Denton - Residential Street Plots 47-48	
										DRAWN: AM	DATE: 28/07/25	
										24088	P127	B