



Notes

Do not scale off this drawing except for planning purposes
Check all dimensions on site before any work commences
All goods, materials and workmanship must conform to current building regulations, british standards and codes of practice.
Copyright of this drawing is to be retained by Ecotecture Ltd and must not be reproduced without written consent from the practice.

Drawing to be printed A1

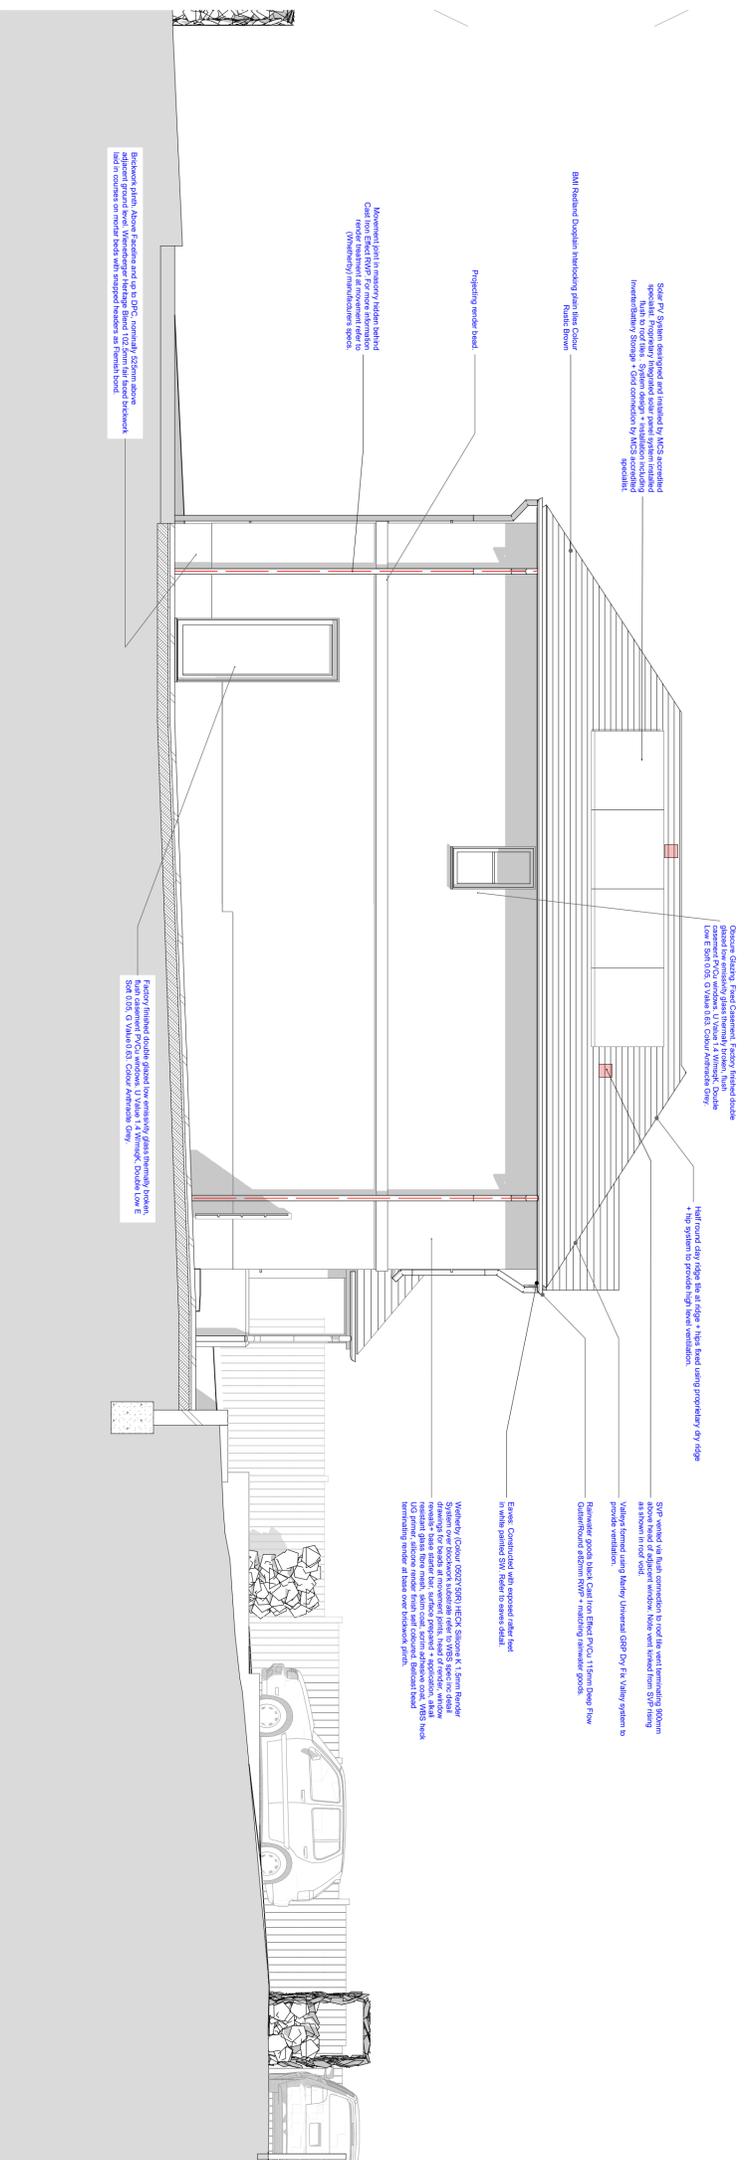

BR E3 South Elevation

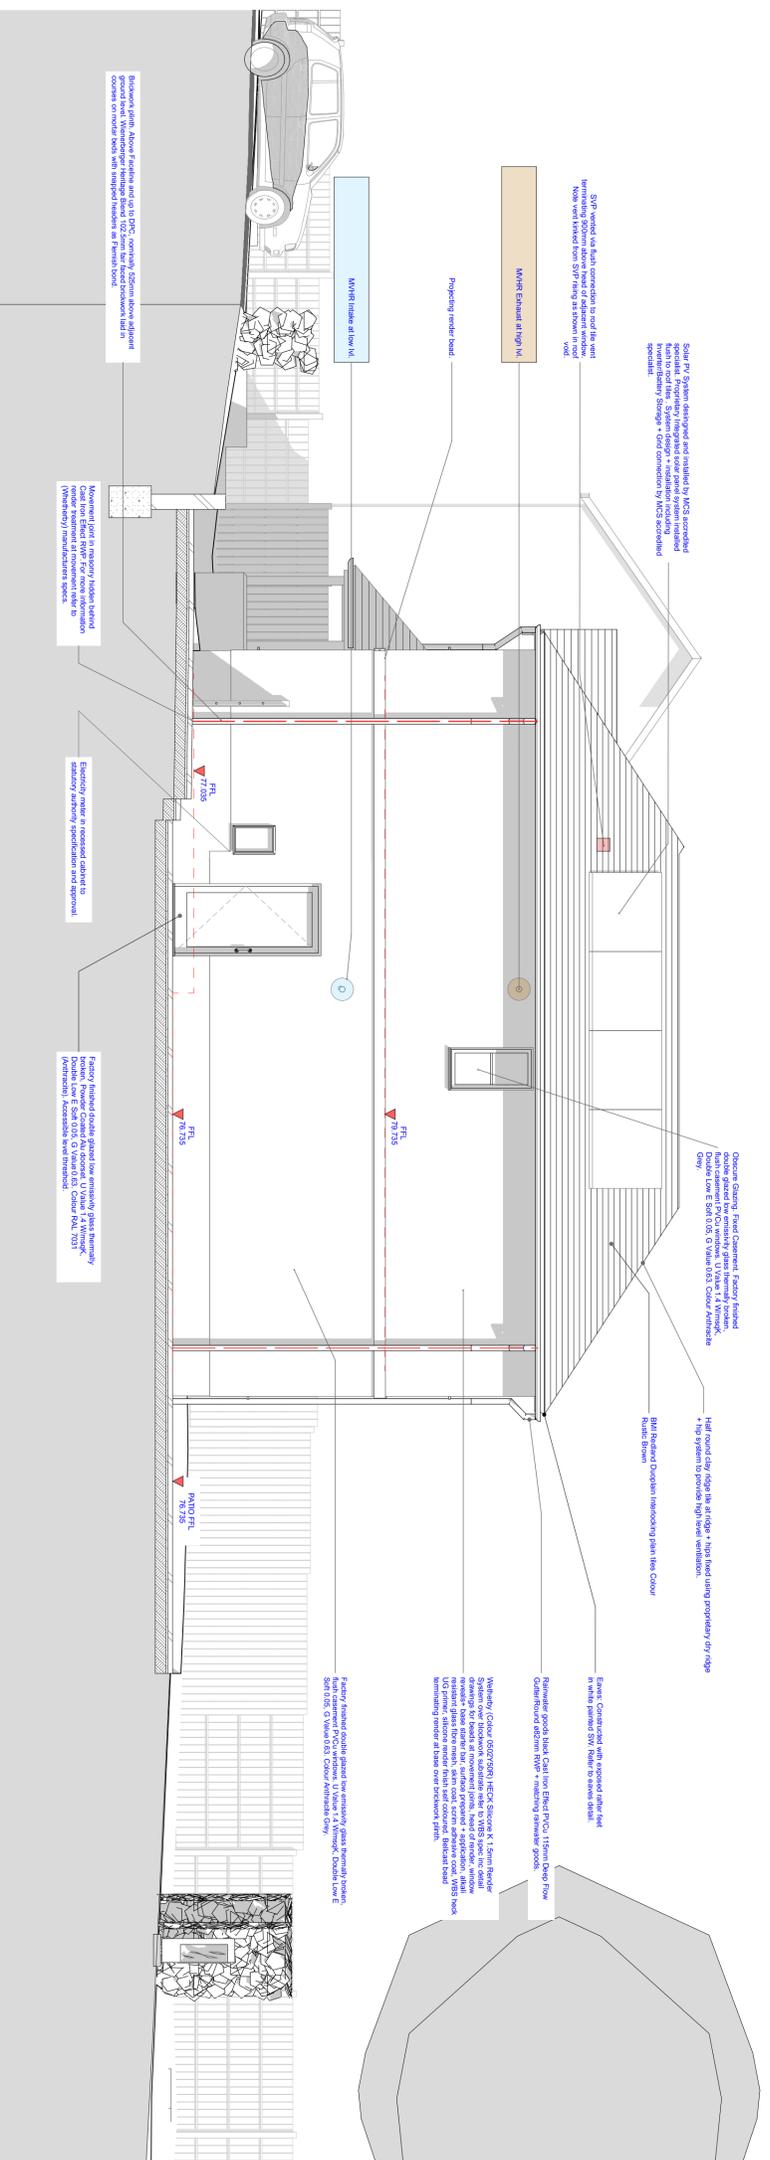

BR E2 North Elevation

Building Regulations

Part	Approved Document	Approved Document
Approved Document A	Approved Document A	Approved Document A
Approved Document B	Approved Document B	Approved Document B
Approved Document C	Approved Document C	Approved Document C
Approved Document D	Approved Document D	Approved Document D
Approved Document E	Approved Document E	Approved Document E
Approved Document F	Approved Document F	Approved Document F
Approved Document G	Approved Document G	Approved Document G
Approved Document H	Approved Document H	Approved Document H
Approved Document I	Approved Document I	Approved Document I
Approved Document K	Approved Document K	Approved Document K
Approved Document L	Approved Document L	Approved Document L
Approved Document M	Approved Document M	Approved Document M
31 Sussex Road Haywards Heath
West Sussex RH16 4DZ
Client: Chris & Jo Equi

Address: Coombe Cottage
Church Road
Marnings Heath
RH13 6JE

Description: BR Elevations North & South

Scale: 1:50 Date: Oct 25
Drawn: RM Checked: KR
Drawing No: 643/421D