



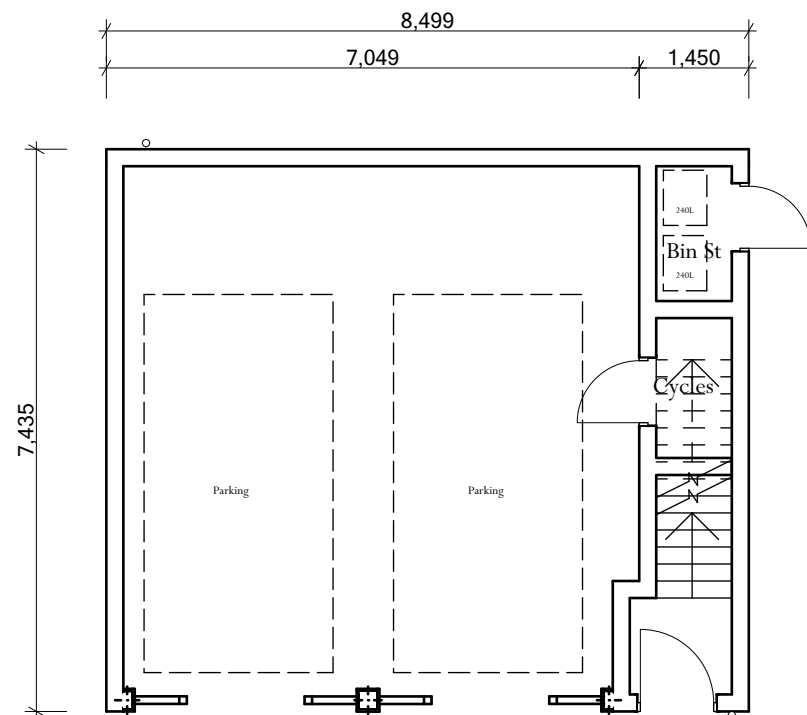


Ground Floor




Front Elevation

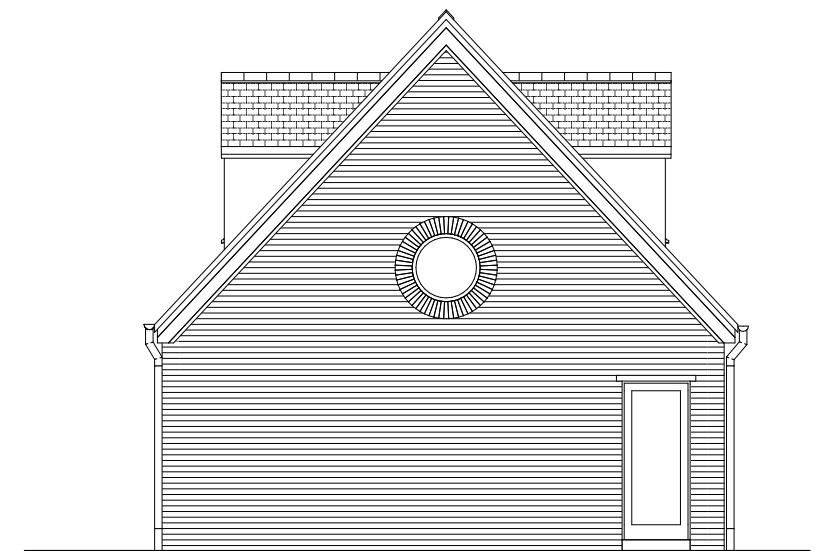


Side 1 Elevation

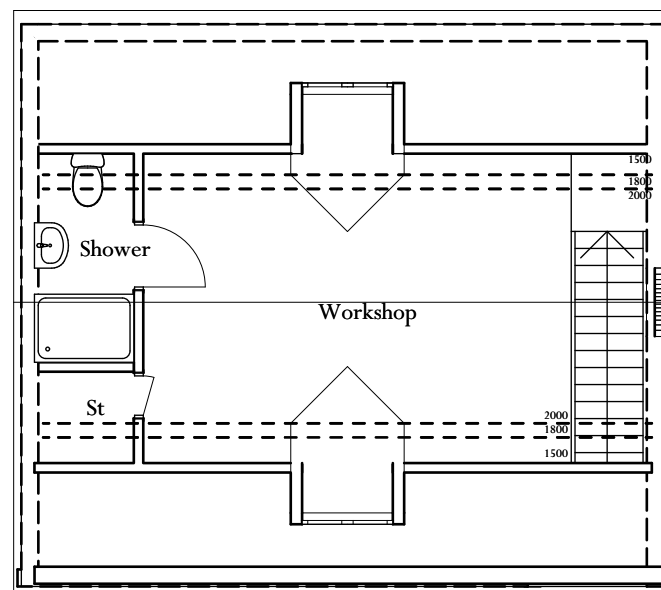

First Floor

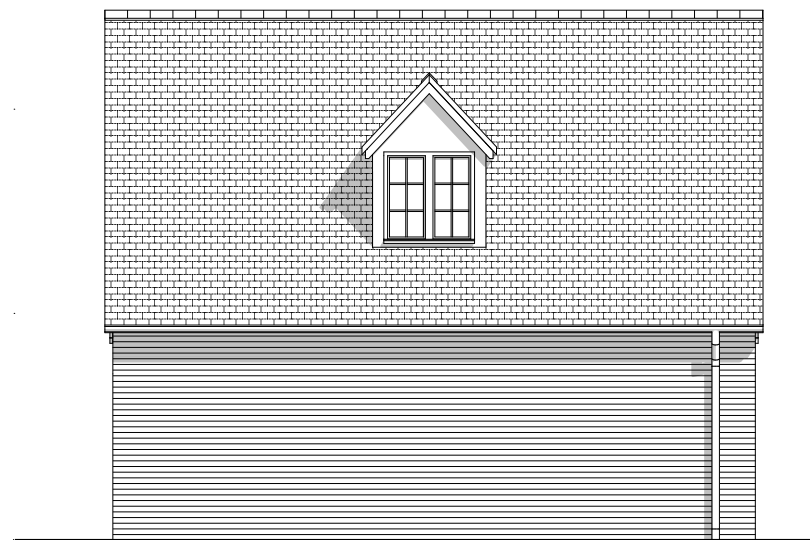

Rear elevation

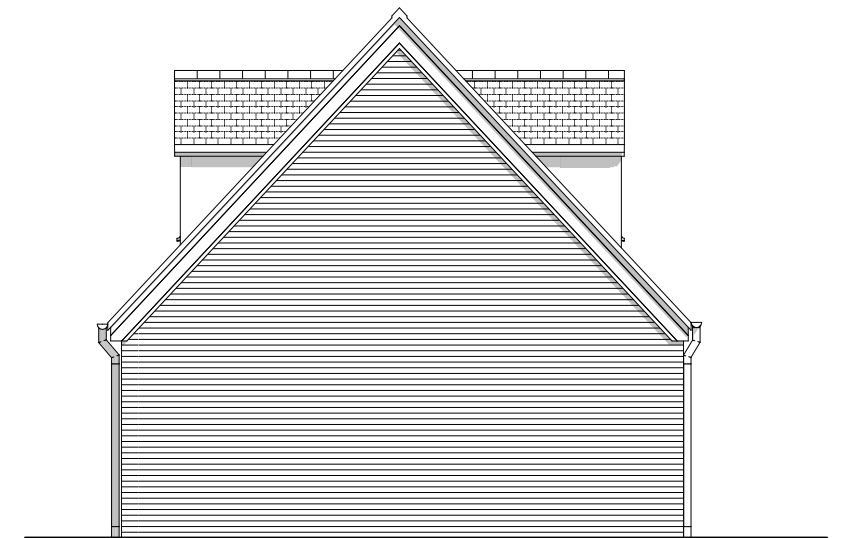

Side 2 Elevation



Scale 1:100


Rev 02 Amended drawing title.

CMB

Workshop Plain Tile - Plot 35
Land to the East of Tilletts Lane, Warnham

Scale: 1:100 @ A3

Drawing Number: 6294-PL231 Rev 01 | 11/09/2025 | Drawn By: LL/CT

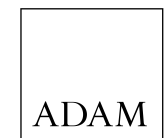

ADAM ARCHITECTURE

www.adamarchitecture.com contact@adamarchitecture.com