



Roof Plan 1:200

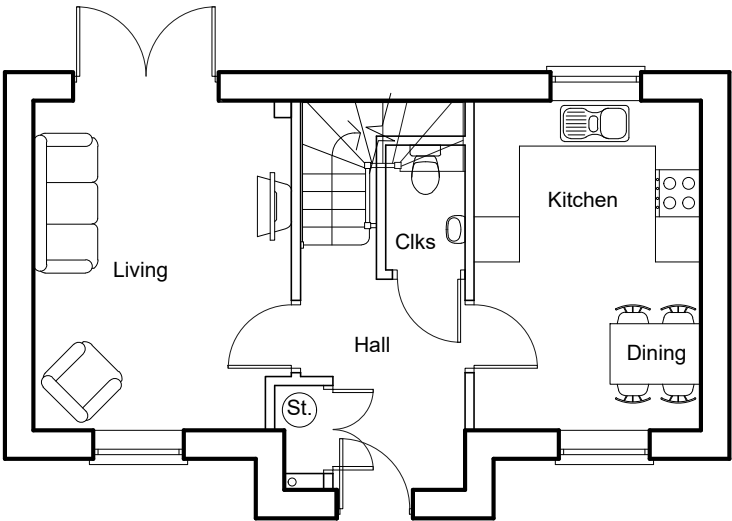

Ground Floor

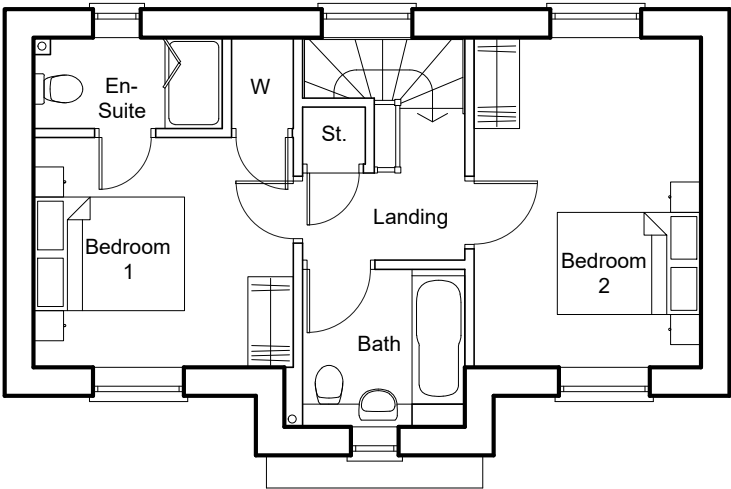

First Floor

Type H3 2 Bed House

M4.2 compliant
NDSS compliant

80.75 sq.m.
869 sq.ft.

Plot: 173 - As drawn



Rev. A 11.02.25 1:200 Scale bar added.

 CMYK (Planning & Design) Ltd 6 The Gavel Centre, Porters Wood St Albans, Herts. AL3 6PQ t: 01727 830123 e: email@cmykuk.net www.cmykuk.net		Job: Mercer Road, Horsham	
		Title: Type H3 - Floor Plans	
		Scale: 1:100 @A3	Date: October 2024
		Drg No: 1644 / P / 20.301	Rev: A