




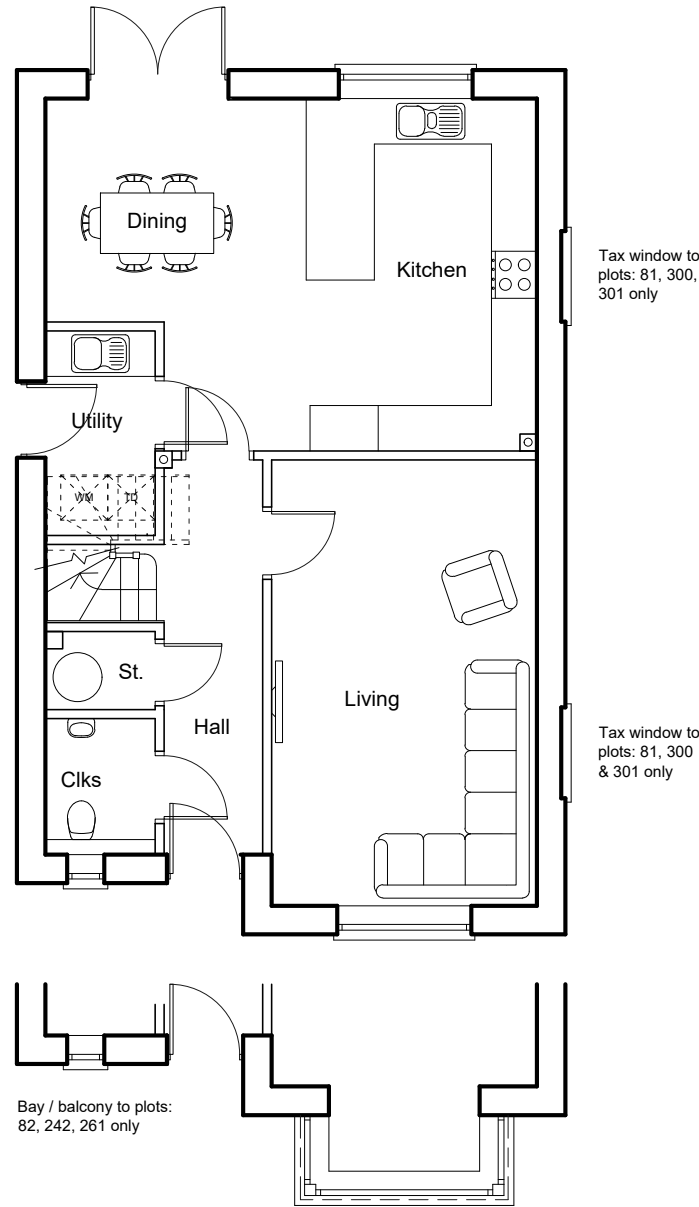

Ground Floor

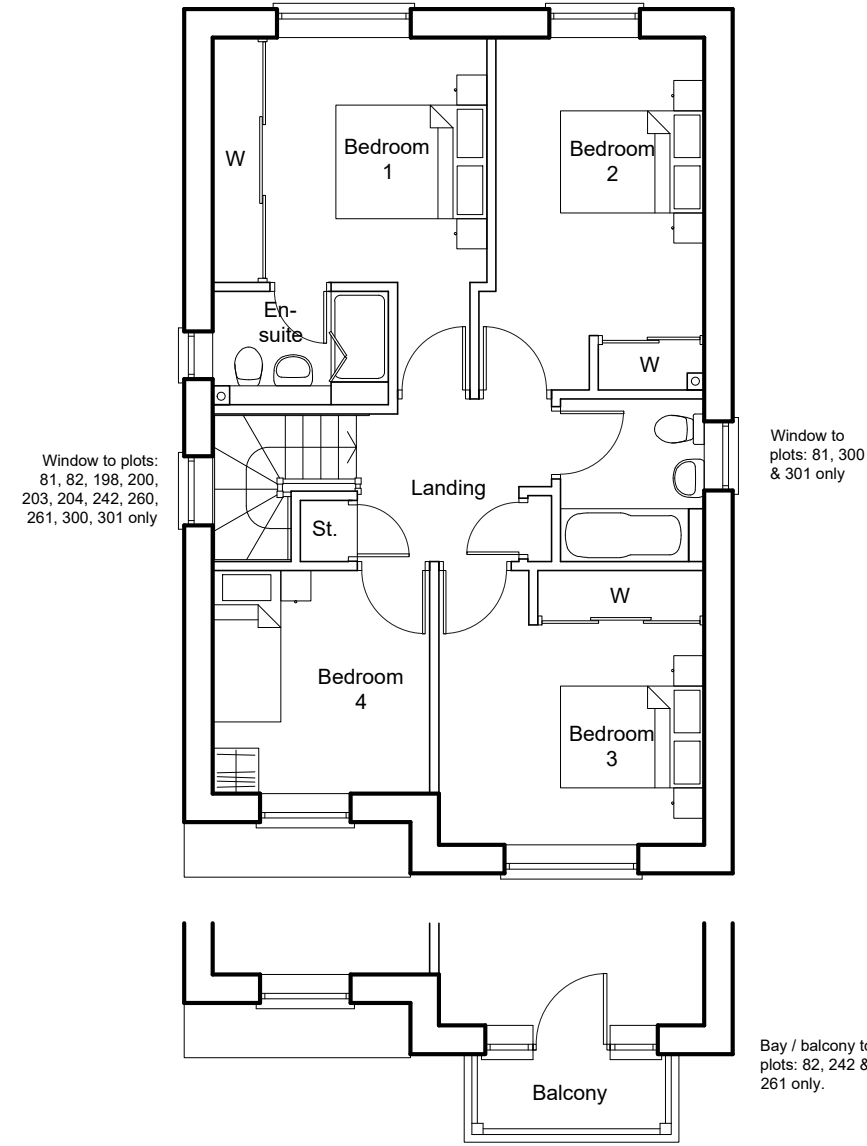

First Floor

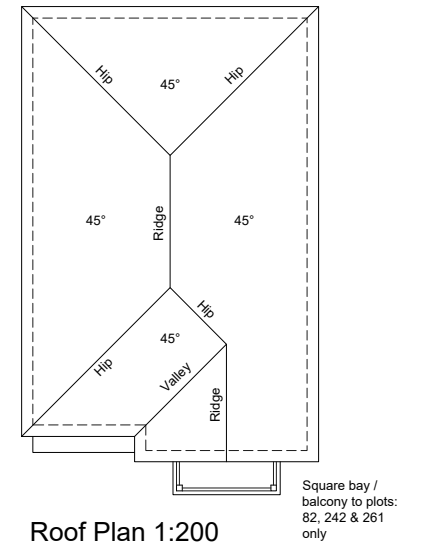


Type H8
4 Bed House

M4.2 compliant
NDSS compliant

134.74 sq.m.
1450 sq.ft.

Plots: 82, 257, 301 - As drawn
Plots: 81, 198, 200, 203, 204, 242, 260, 261, 300 - Handed

 

Rev. A 11.02.25 1:200 Scale bar added.

 CMYK (Planning & Design) Ltd 6 The Gavel Centre, Porters Wood St Albans, Herts. AL3 6PQ t: 01727 830123 e: email@cmykuk.net www.cmykuk.net		Job: Mercer Road, Horsham	
		Title: Type H8 - Floor Plans	
		Scale: 1:100 @ A3	Date: October 2024
		Drg No: 1644 / P / 20.801	Rev: A