



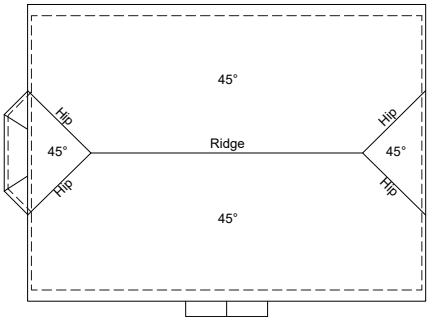


Roof Plans 1 :200

Plots: 34, 252 - As drawn
Plots: 80, 171, 286 - Handed

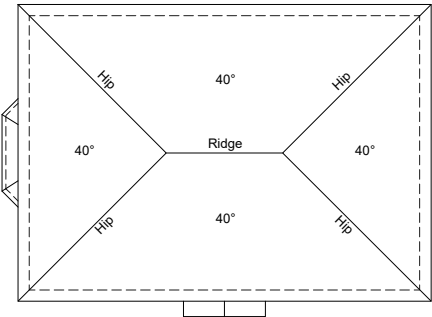


Plots: 83 & 167 - As drawn
Plot: 281 - Handed

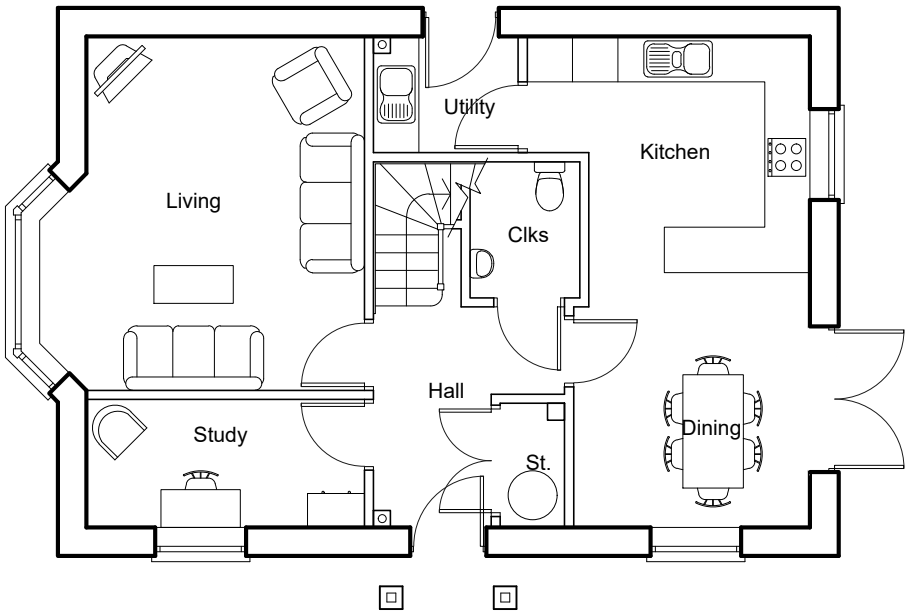

Ground Floor

Posts to plots 83 & 167 only

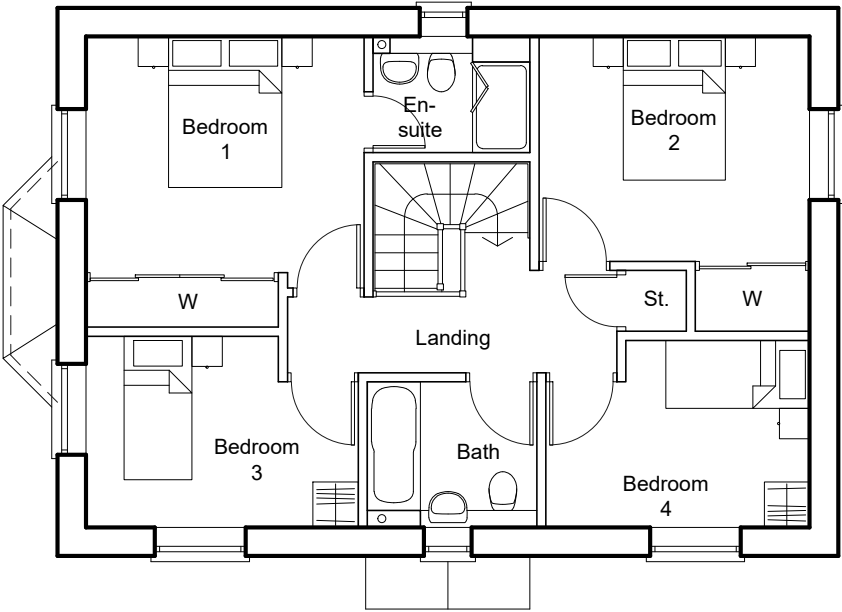

First Floor

Type H10 4 Bed House

M4.2 compliant
NDSS compliant

125.69 sq.m.
1353 sq.ft.

Plots: 34, 83, 167, 252 - As drawn
Plots: 80, 171, 281, 286 - Handed



Rev. A 11.02.25 1:200 Scale bar added.

 CMYK (Planning & Design) Ltd 6 The Gavel Centre, Porters Wood St Albans, Herts. AL3 6PQ t: 01727 830123 e: email@cmymkuk.net www.cmymkuk.net		Job: Mercer Road, Horsham	
		Title: Type H10 - Floor Plans	
		Scale: 1:100 @A3	Date: October 2024
		Drg No: 1644 / P / 20.1001	Rev: A