


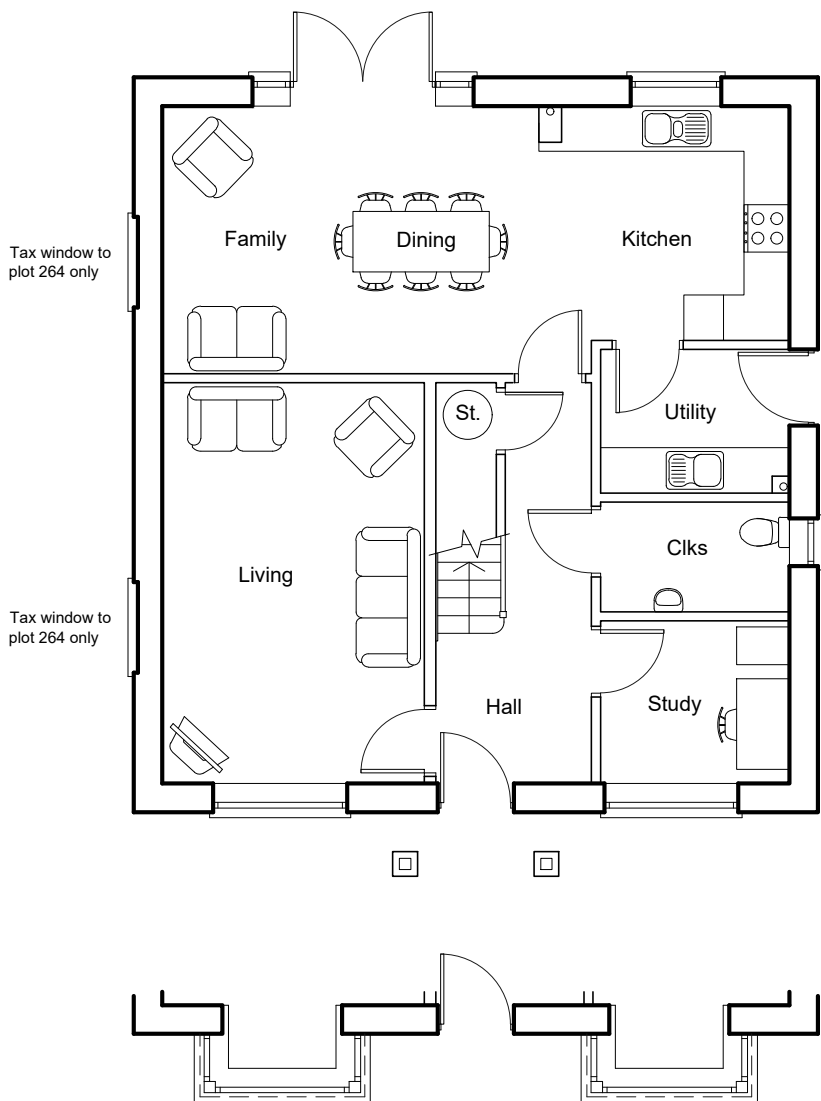

Bays to plots: 148, 163, 259, 262 only


Ground Floor

Type H11
4 Bed House

M4.2 compliant
NDSS compliant


148.63 sq.m.
1600 sq.ft.

Plots: 162, 163, 195, 199, 201, 202, 205, 207, 208, 262, 263 - As drawn
Plots: 73, 148, 149, 259, 264 - Handed

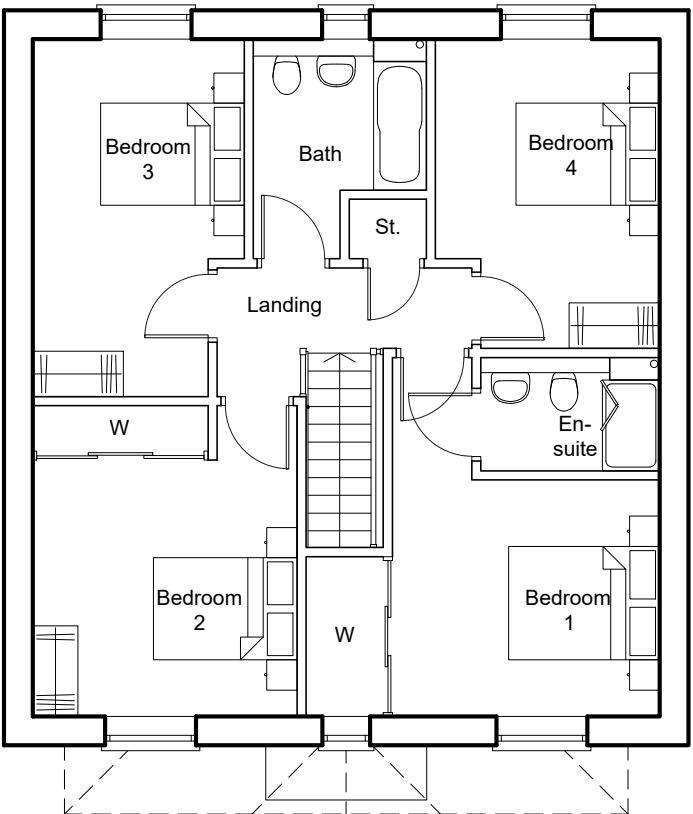


First Floor

Chimney to plots: 148, 149, 162, 163, 208, 259, 262, 263 only

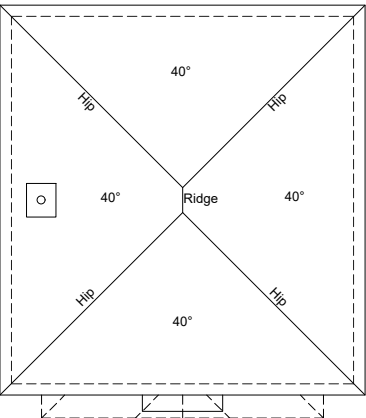

Roof Plan 1:200

Plots: 162, 163, 199, 202, 207, 208, 262, 263 - As drawn
Plots: 73, 148, 149, 259, 264 - Handed

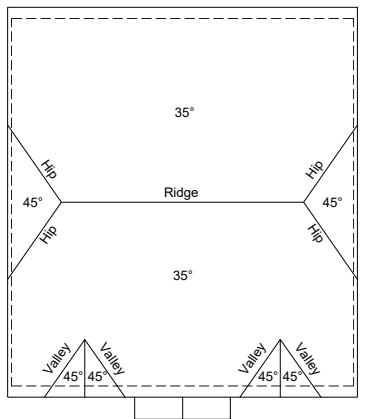

Roof Plan 1:200

Plots: 195, 201, 205 - As drawn

Rev. A 11.02.25 1:200 Scale bar added.

 CMYK (Planning & Design) Ltd 6 The Gavel Centre, Porters Wood St Albans, Herts. AL3 6PQ t: 01727 830123 e: email@cmymkuk.net www.cmymkuk.net		For:		Job: Mercer Road, Horsham	
				Title: Type H11 - Floor Plans	
		Scale: 1:100 @A3		Date: October 2024	
		Drg No: 1644 / P / 20.1101		Rev: A	