


Plot 48

Type A4
2 Bed - 4 Person
Private

Area: 70.97m² (764ft²)
(to plaster finish)

M4(2) Compliant
NDSS Compliant

Ground Floor


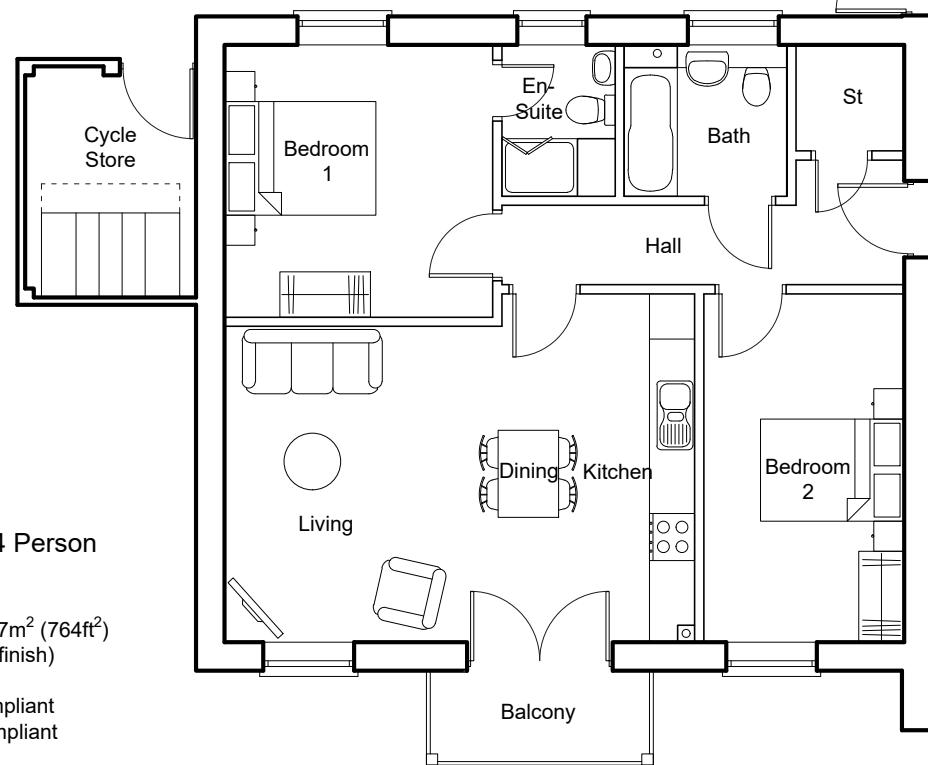


Plot 50

Type A1
1 Bed - 2 Person
Private

Area: 50.82m² (547ft²)
(to plaster finish)

M4(2) Compliant
NDSS Compliant

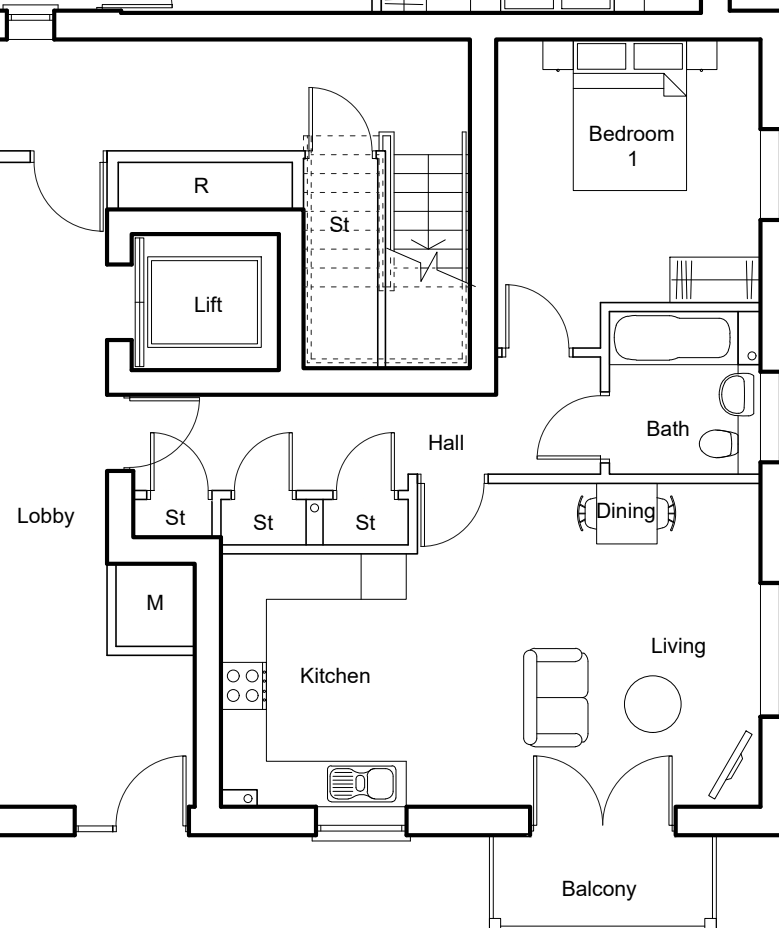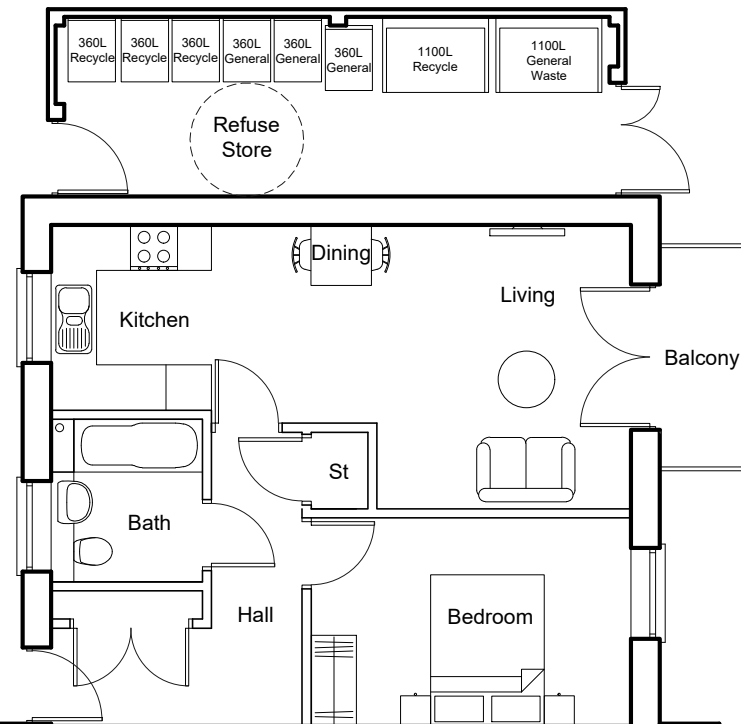


Plot 49

Type A3
1 Bed - 2 Person
Private

Area: 57.49m² (619ft²)
(to plaster finish)

M4(2) Compliant
NDSS Compliant

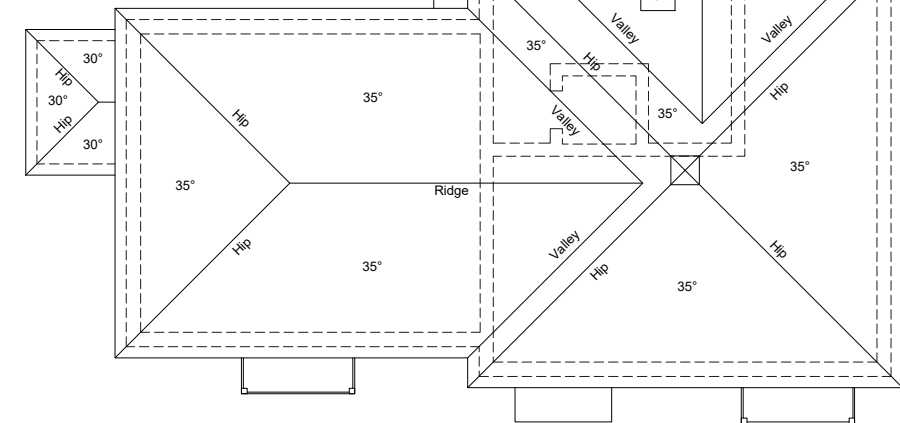

Roof Plan - 1:200



Rev. A 11.02.25 1:200 Scale bar added.

 CMYK (Planning & Design) Ltd 6 The Gavel Centre, Porters Wood St Albans, Herts. AL3 6PQ t: 01727 830123 e: email@cmykuk.net www.cmykuk.net		Job: Mercer Road, Horsham	
		Title: Apartments Plots 48-56 - Ground Floor Plan	
		Scale: 1:100 @A3	Date: October 2024
		Drg No: 1644 / P / 30.401	Rev: A