

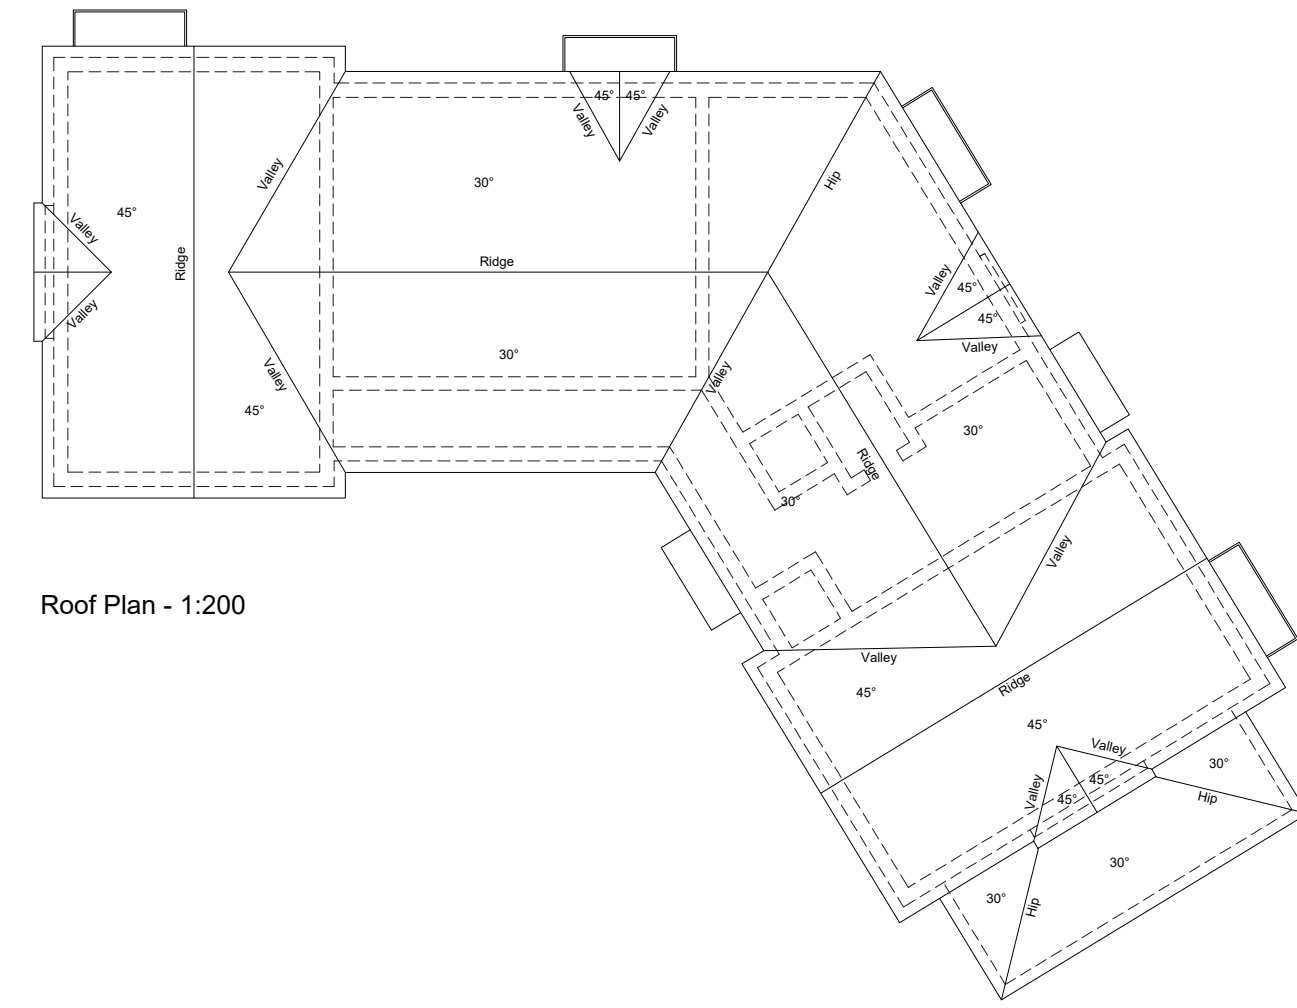
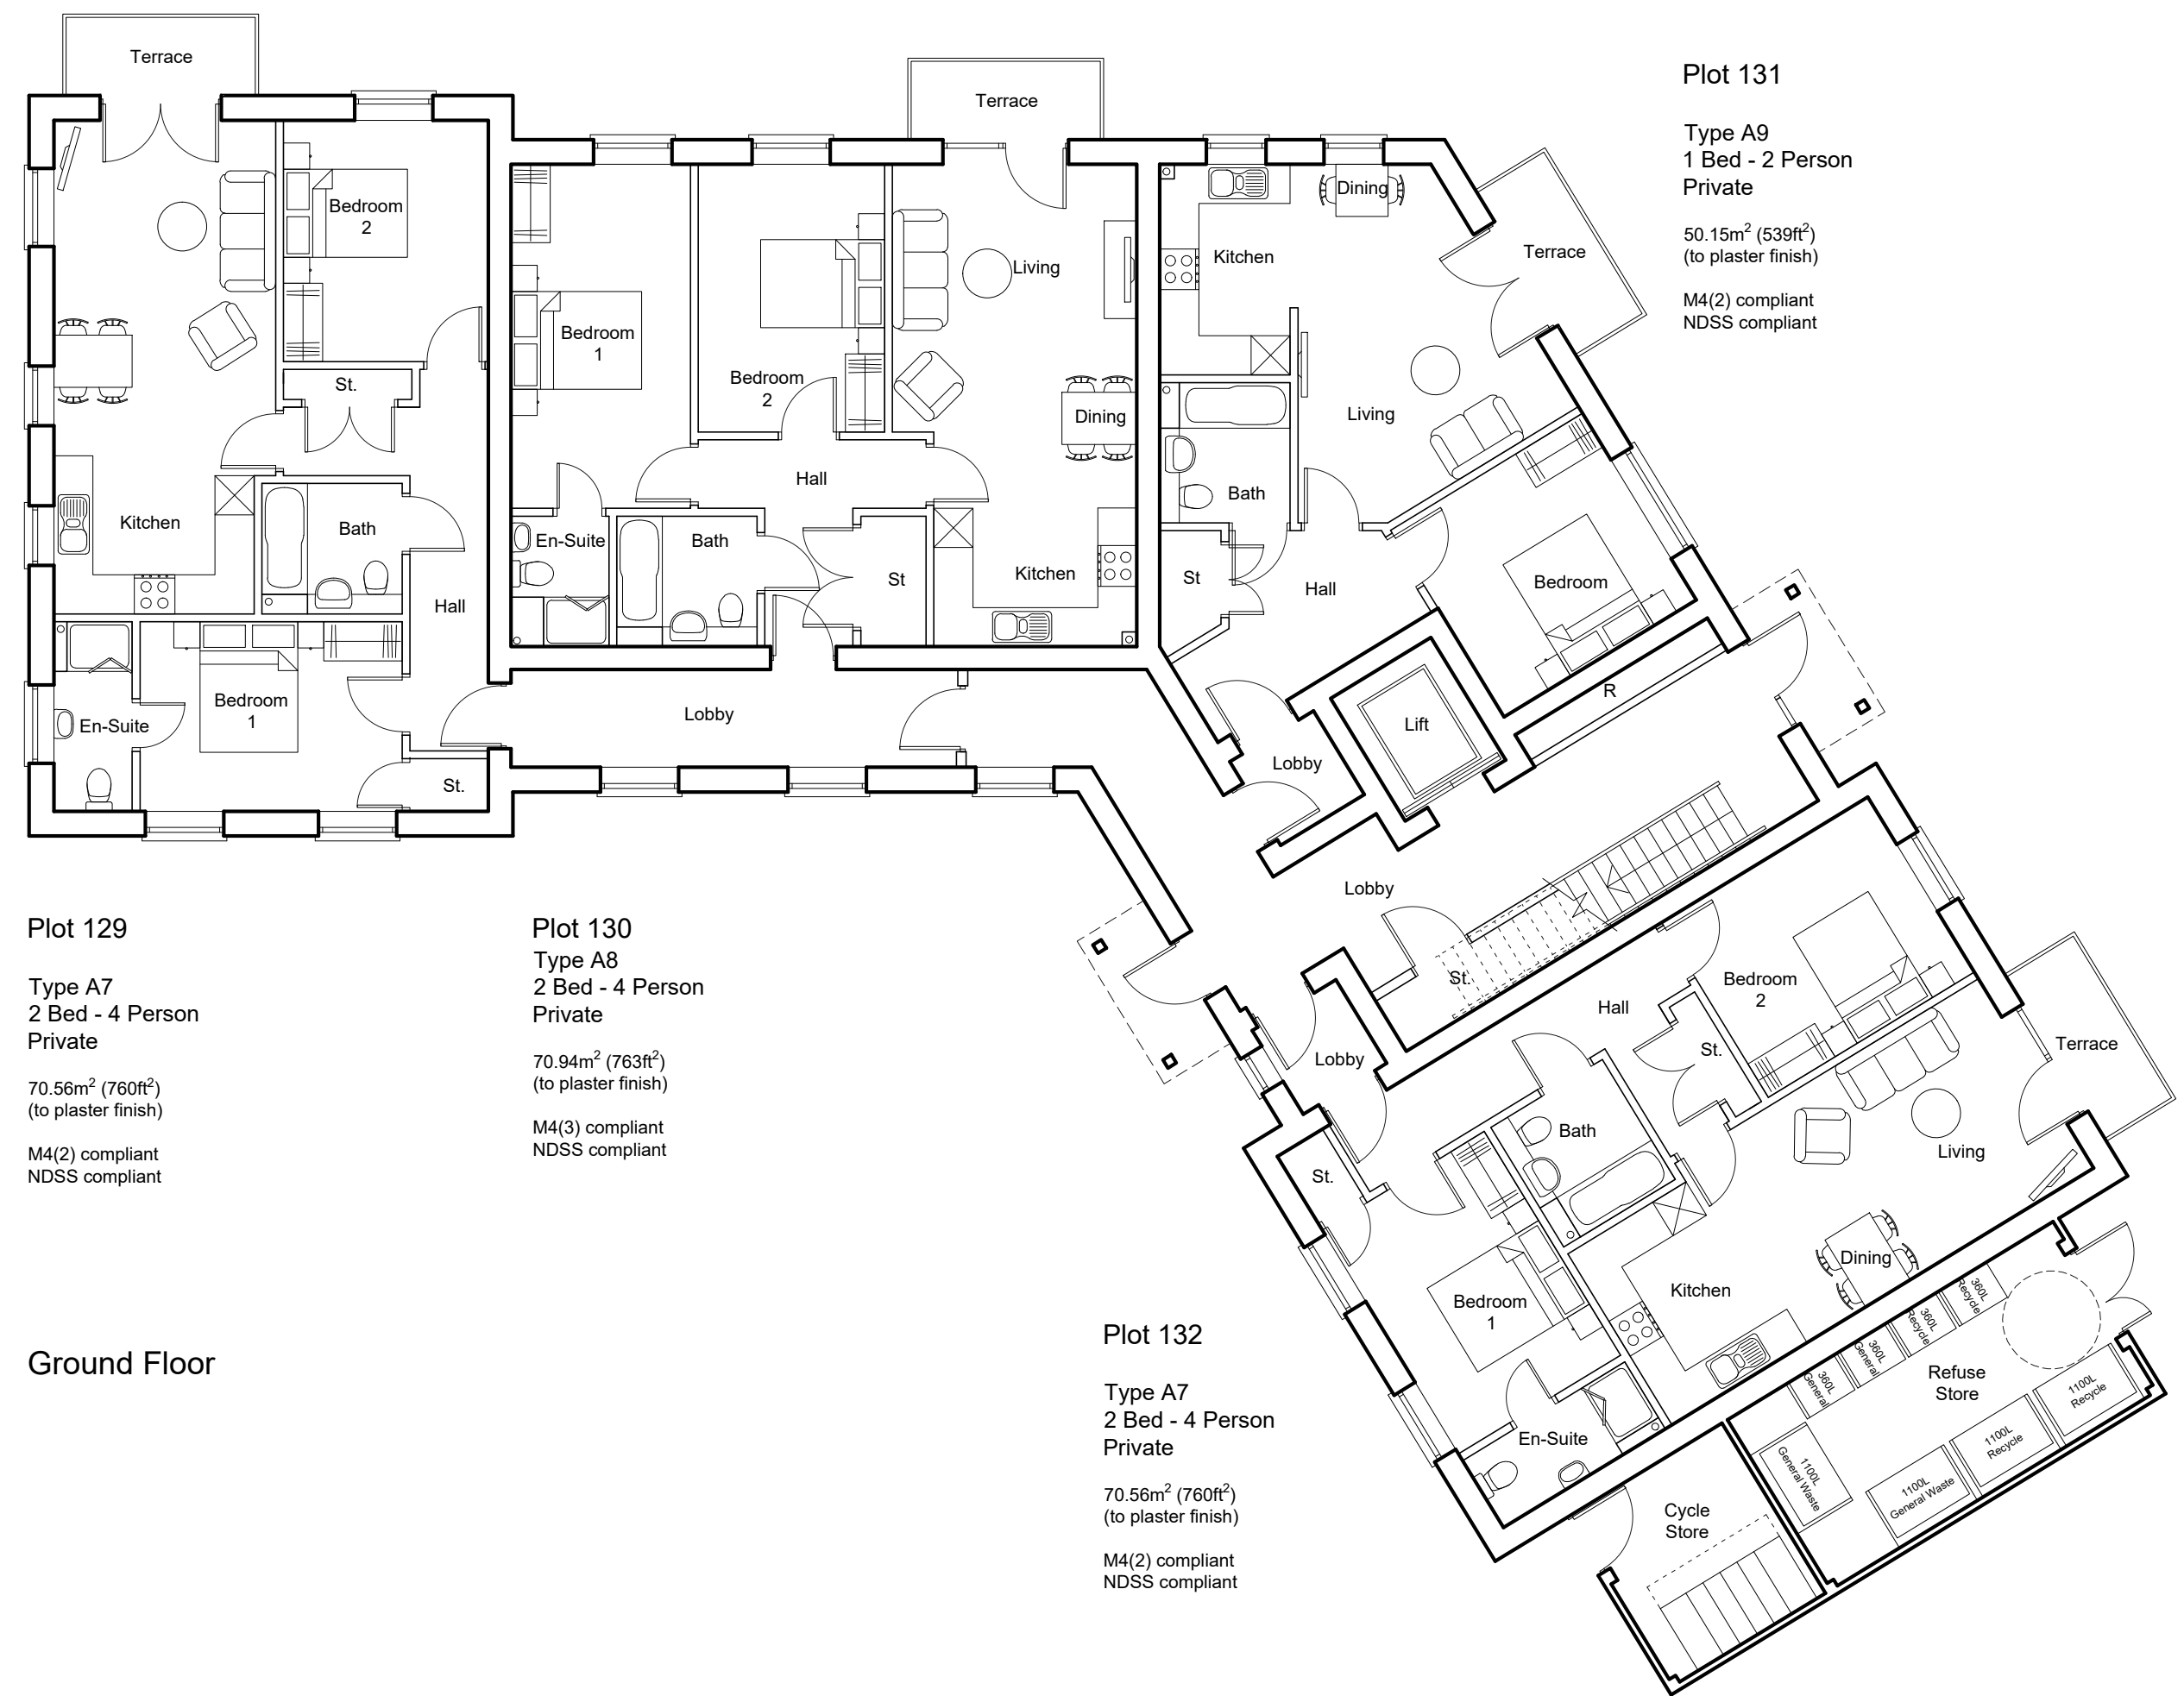


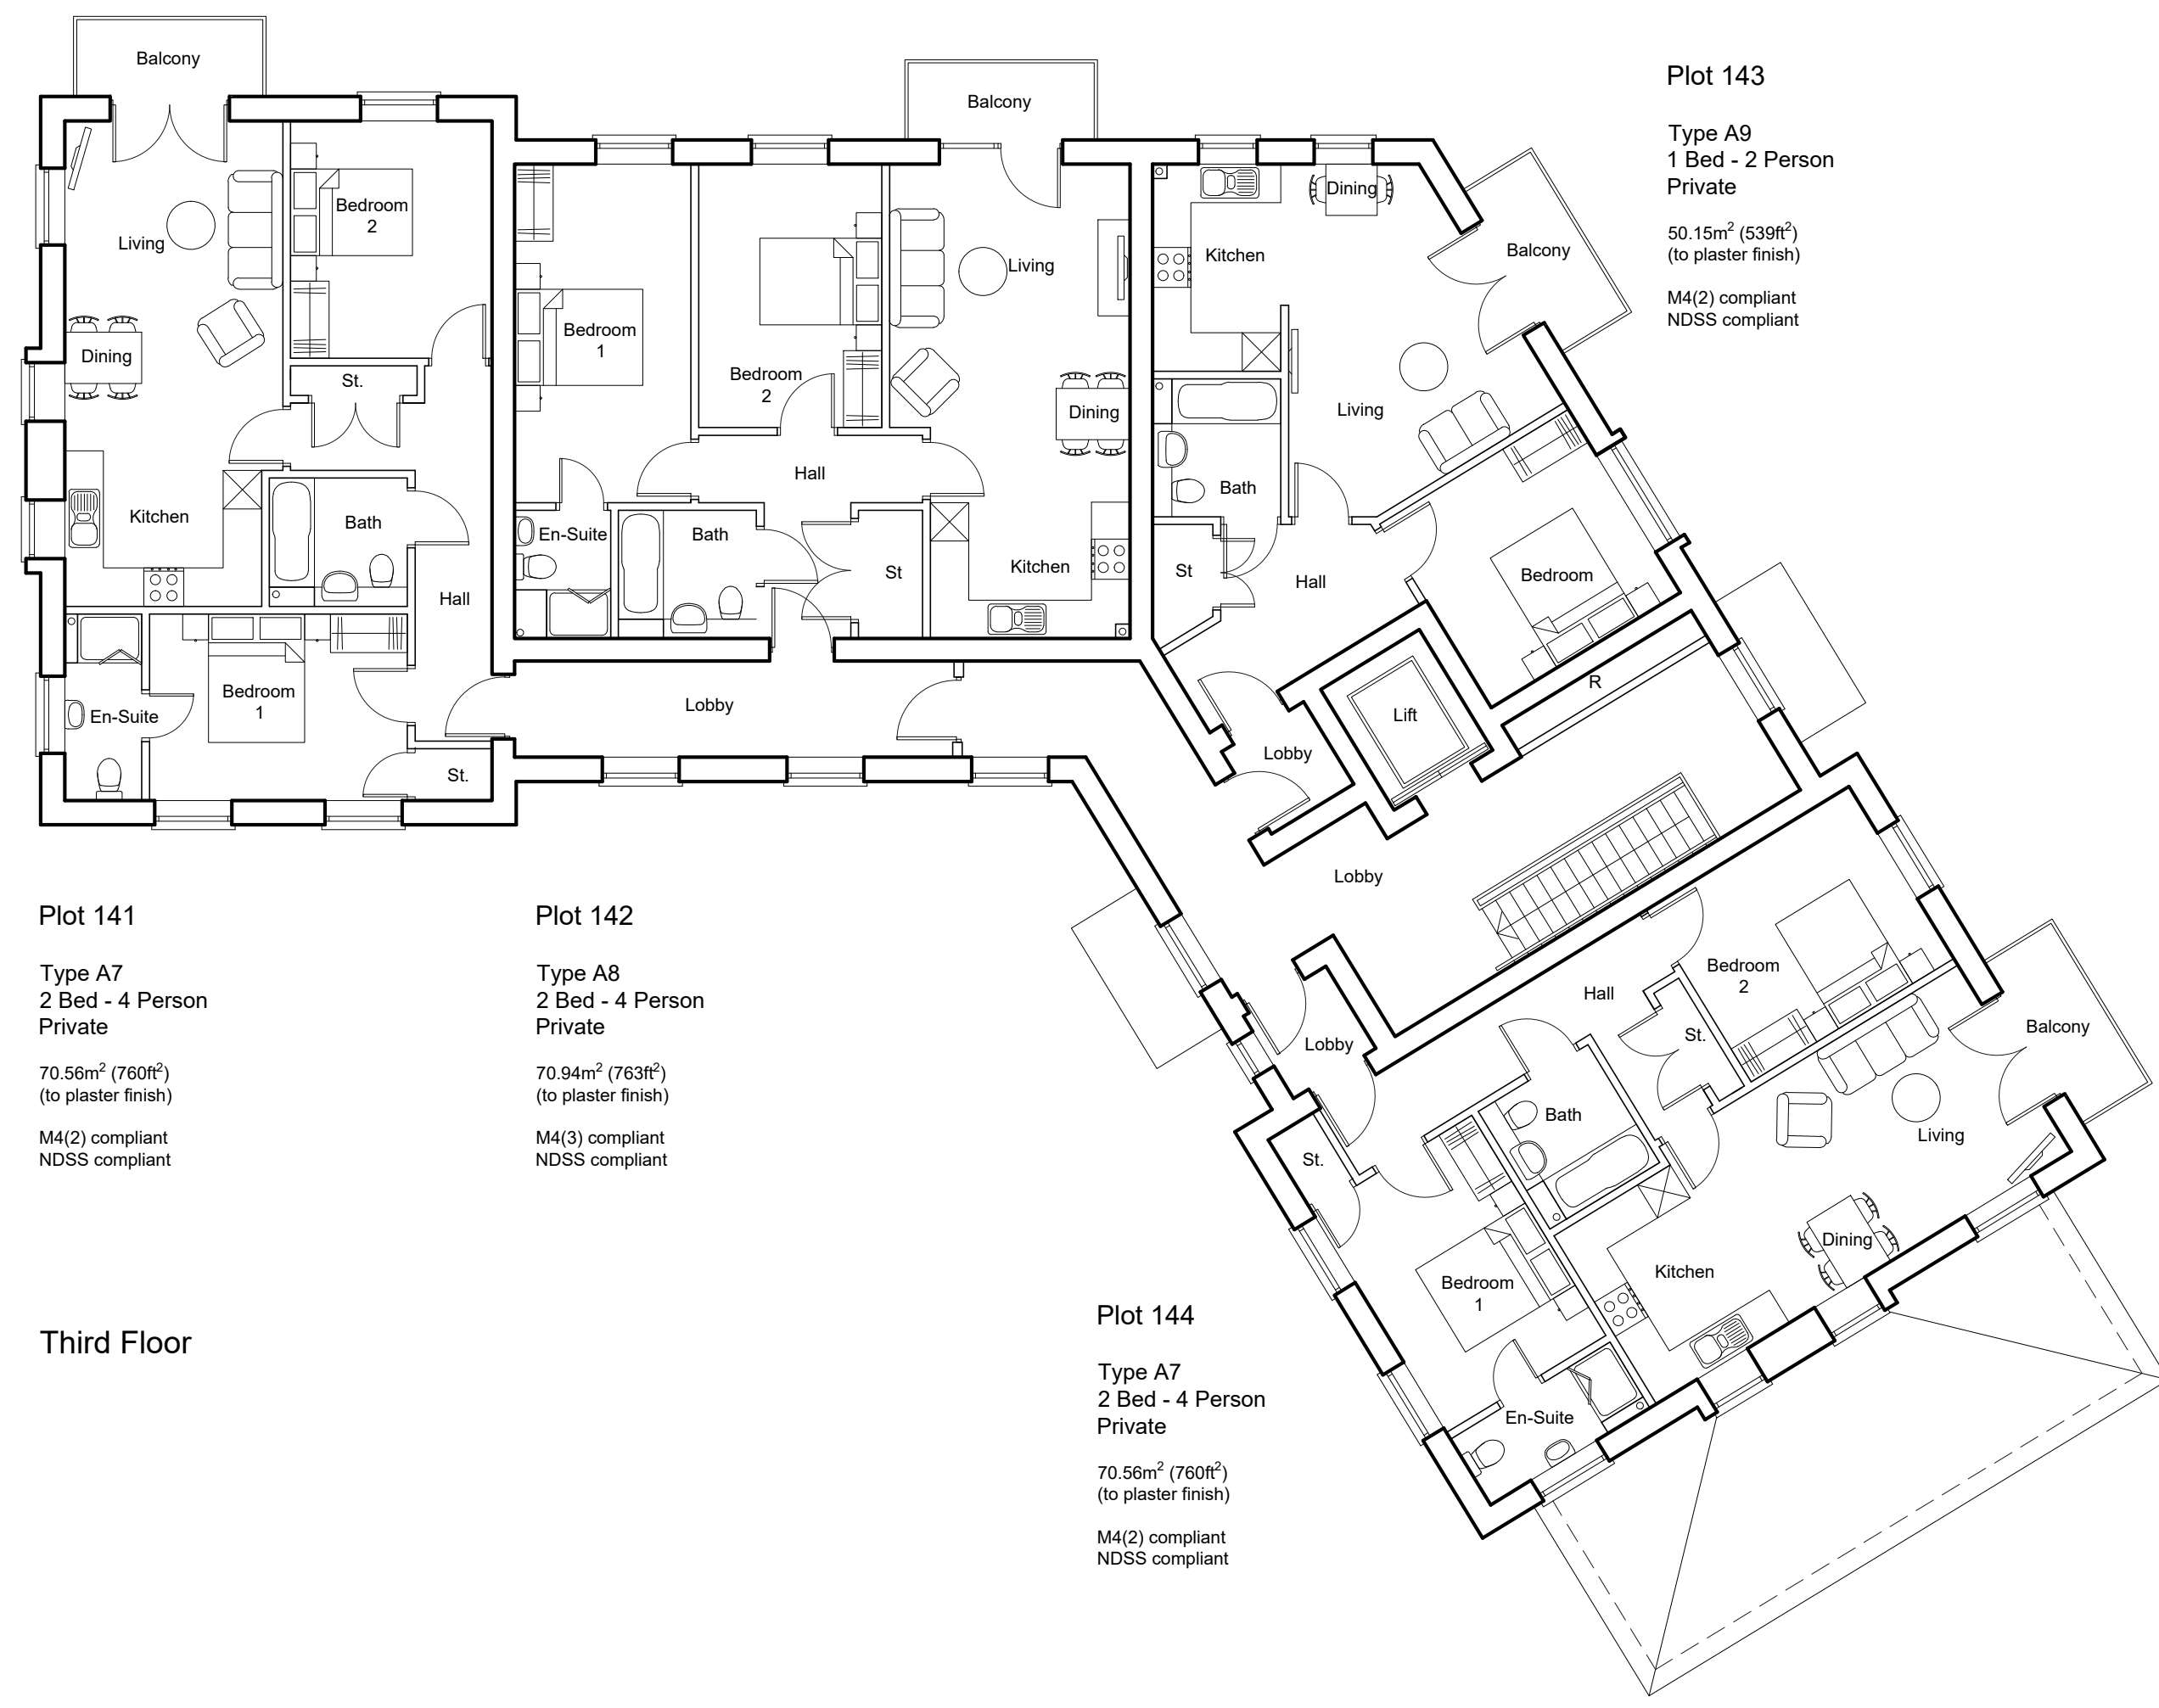

PLANNING AND DESIGN
cmyk (Planning & Design) Ltd
6 The Gavel Centre, Porters Wood
St Albans, Herts. AL3 6PQ
t: 01727 830123 or email@cmykuk.net
www.cmykuk.net

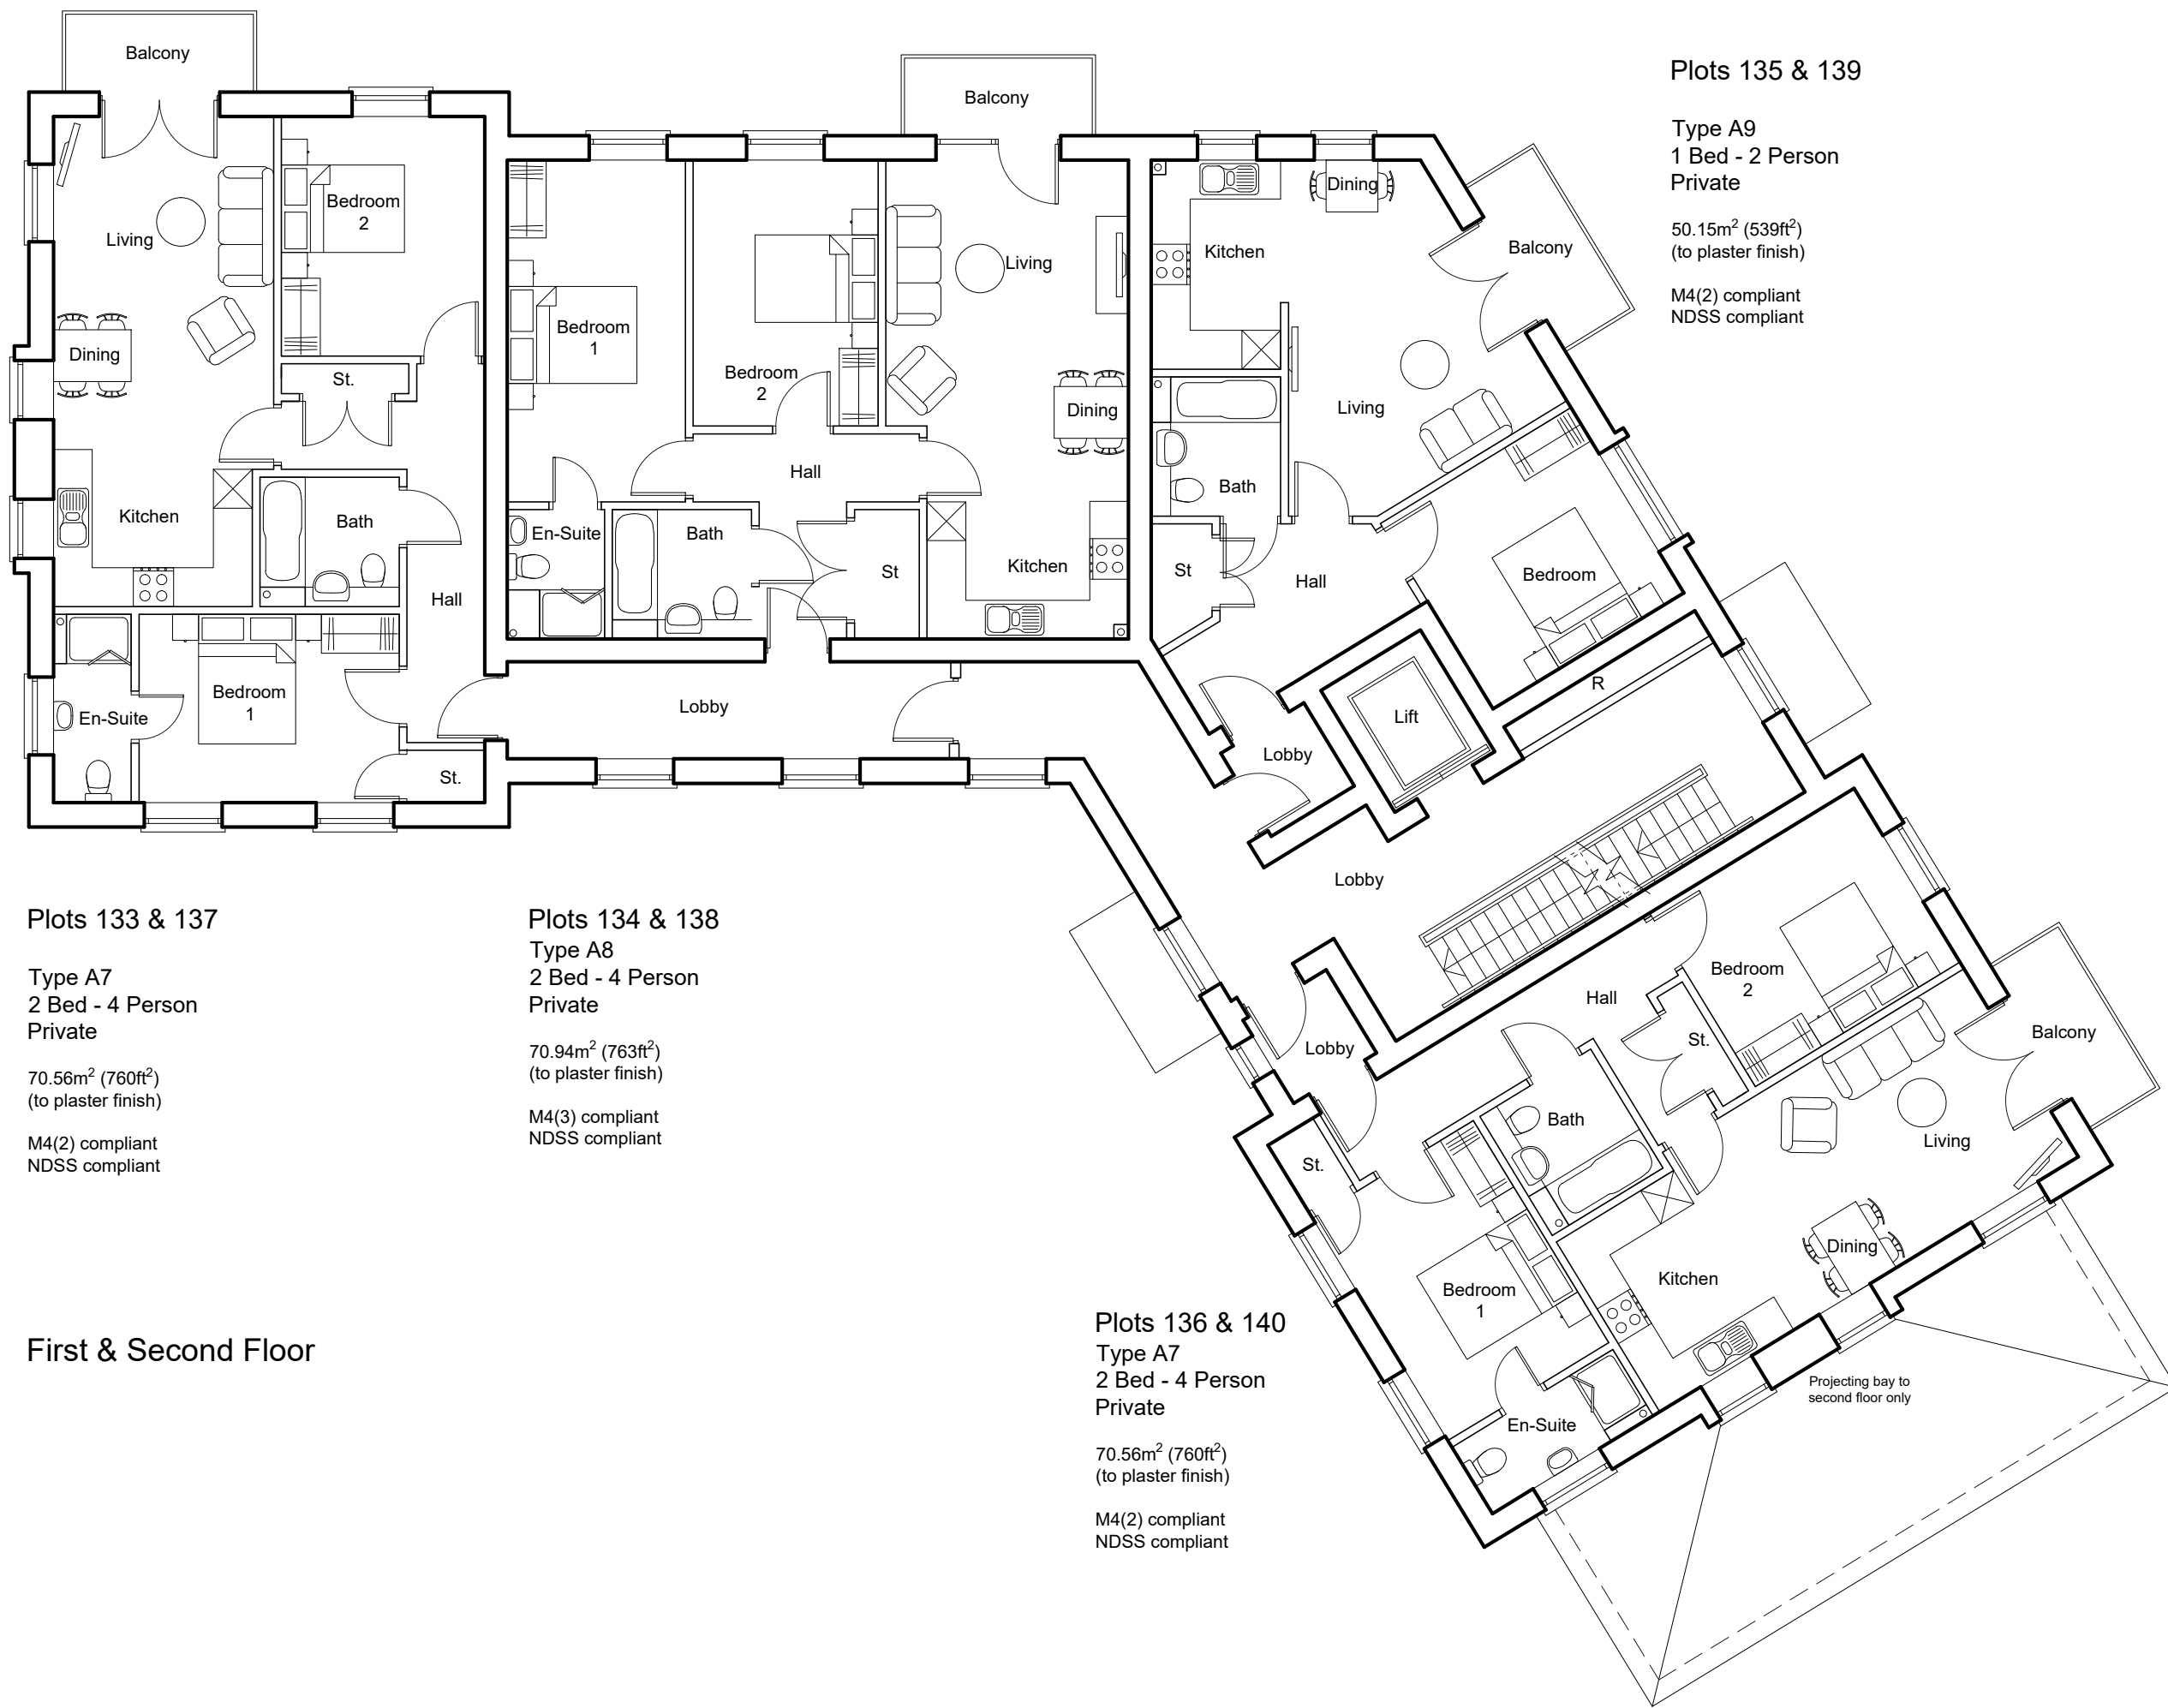

For: **Riverdale Developments Ltd**

Rev. A 11.02.25 1:200 Scale bar added.

Job: Mercer Road, Horsham

Title: Apartments Plots 129-144 - Floor Plans

Scale: 1:100 @A1

Date: October 2024

Dwg No: 1644 / P / 30.501

Rev. A