


oadbridge Heath

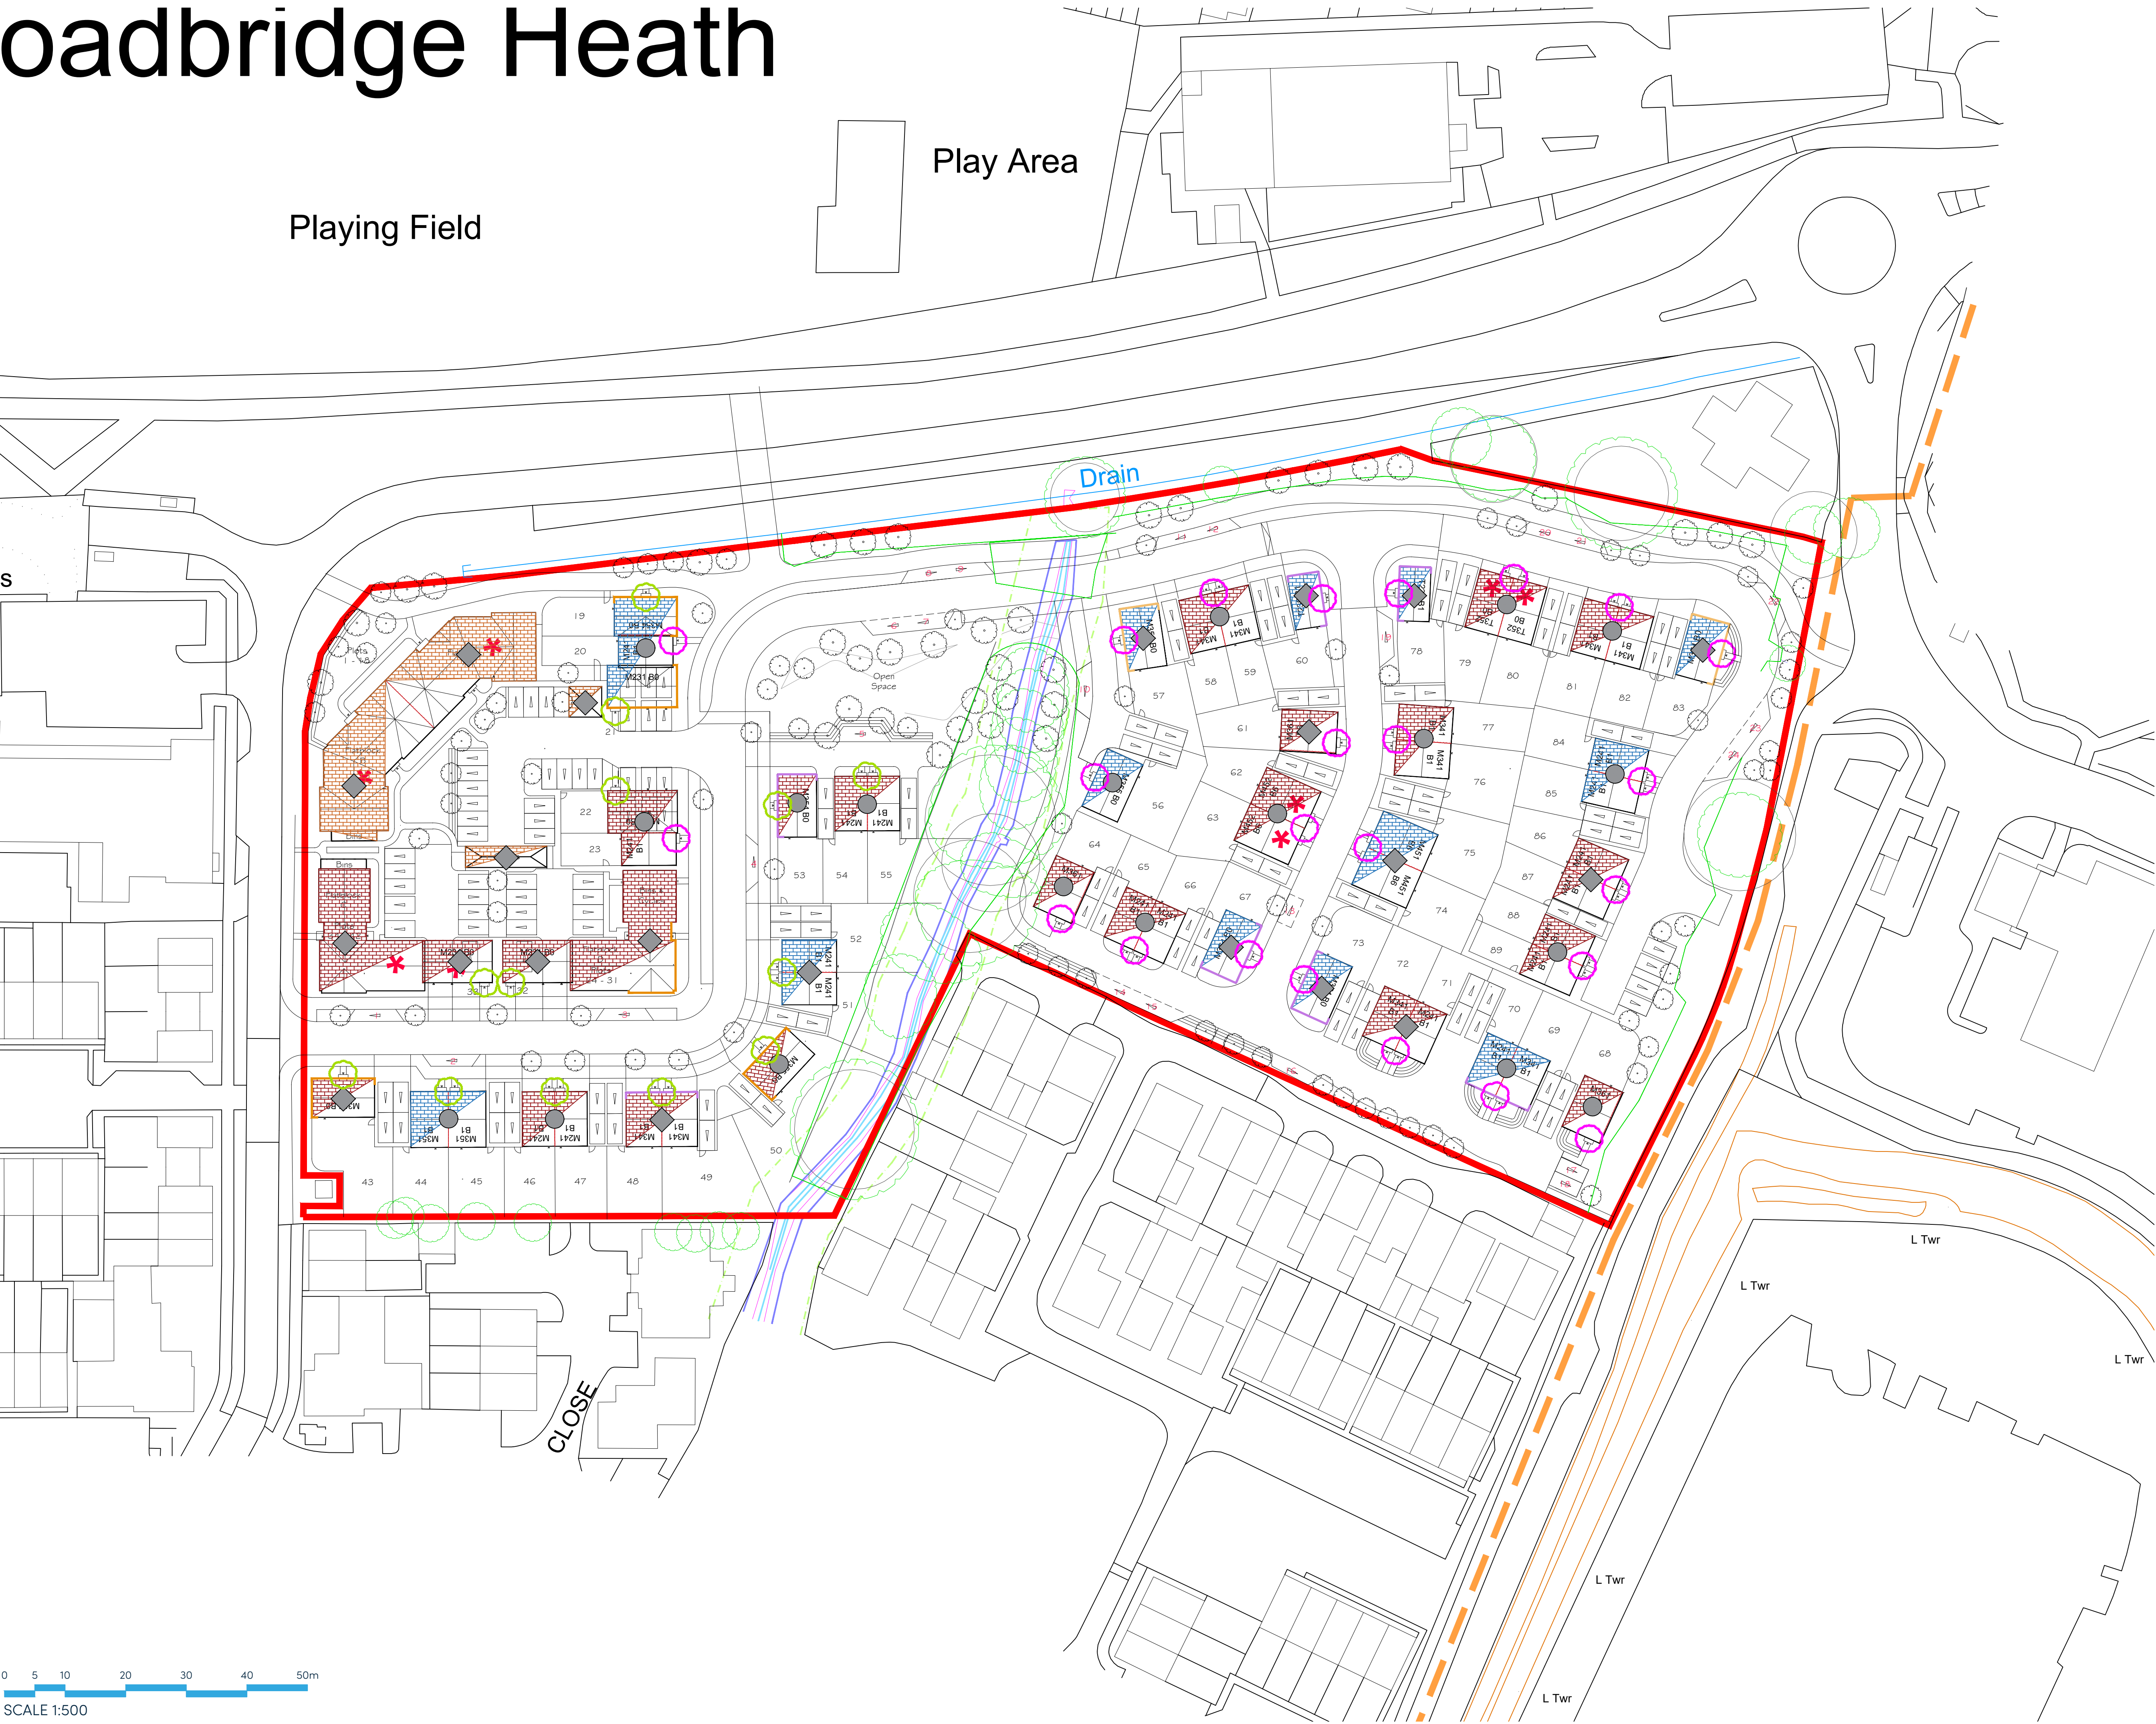

KEY

BOUNDARY TREATMENTS

Site Boundary

Affordable Housing

Roof Tiles

R1: Brown Tile

R2: Slate Effect Tile

Bricks

B1: Buff Brick

B2: Red Brick

B3: Dark Red Multi Brick

Boarding

Boarding supplier to be confirmed.

Half White Boarding Location on Site Plan

Half Black Boarding Location on Site Plan

Tile Hanging

Half Multi Red Tile Hanging Location on Site Plan

Grey Cladding

Grey Cladding to Balconies Location on Site Plan

Porch Style

Apex Porch

Lean-to Porch

Fascia & Soffits

White uPVC.

Windows

Grey uPVC.

White uPVC.

Rainwater Goods

Black, half-round uPVC.

A	08-05-25	Updated to suit Site Layout Rev U	CH
Rev	Date	Amendment	Initials

Project:
**WICKHURST GREEN
BROADBRIDGE HEATH**

Client:
VISTRY MAJOR PROJECTS

Drawing:
MATERIALS PLAN

Drawing no: 24.1945.2030 Rev: A

Scale@A1: 1:500 Date: MAR 25 Drawn: CH Checked: _

finc Architects Ltd
61-63 New London Road | Chelmsford | Essex | CM2 0ND
T: +44 (0)1245 933988
W: www.fincarchitects.com
E: company@fincarchitects.com

© Finc Architects Limited holds the copyright to all the information contained within this document and their written consent must be obtained before copying or using the data other than for the purpose it was originally supplied.
All dimensions and measurements to be checked on site.
Do not scale from this drawing. This drawing is to be printed in colour.

PLANNING ISSUE