



SECOND FLOOR PLAN

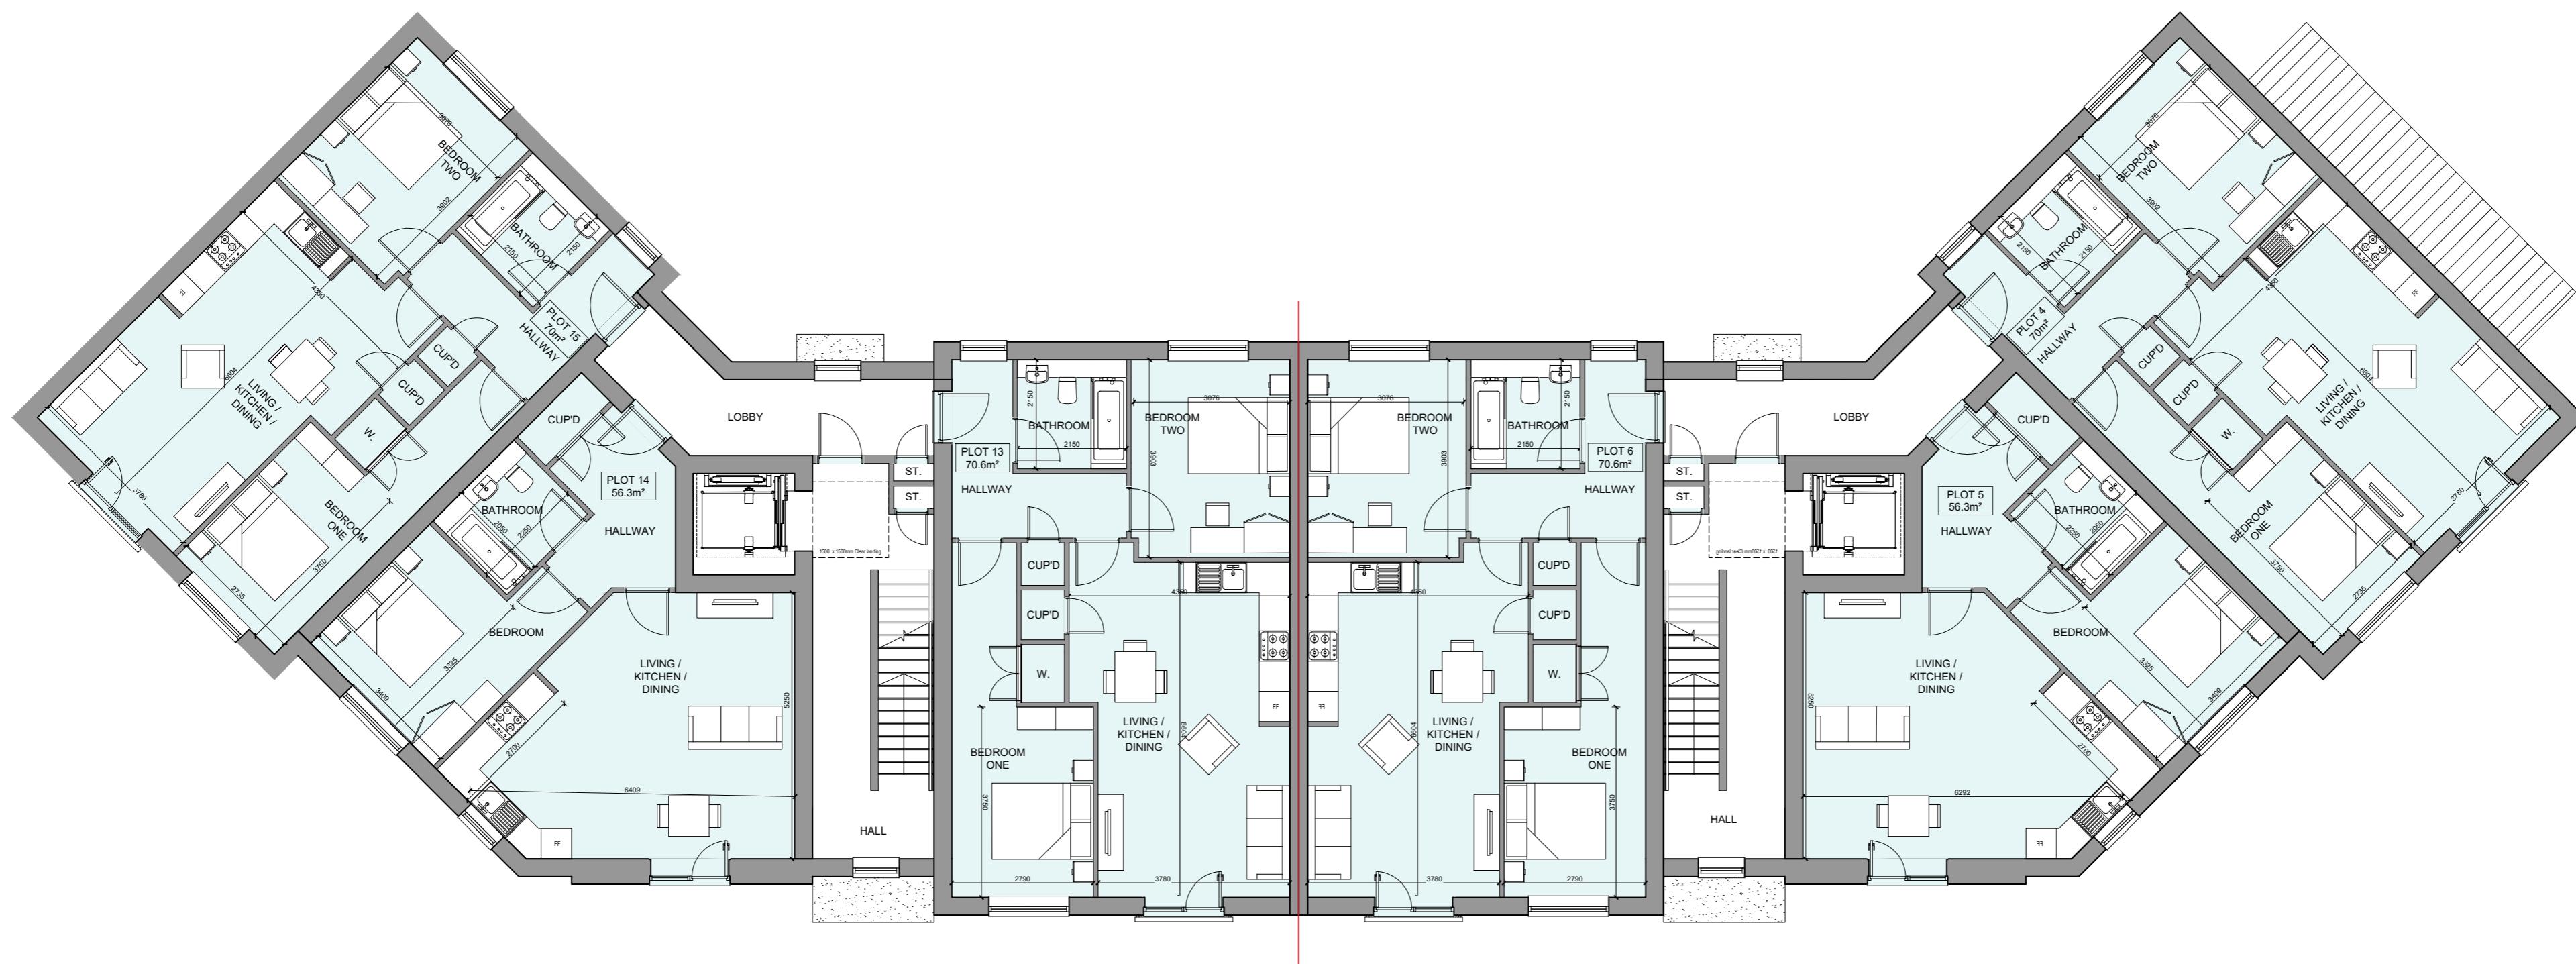


FIRST FLOOR PLAN

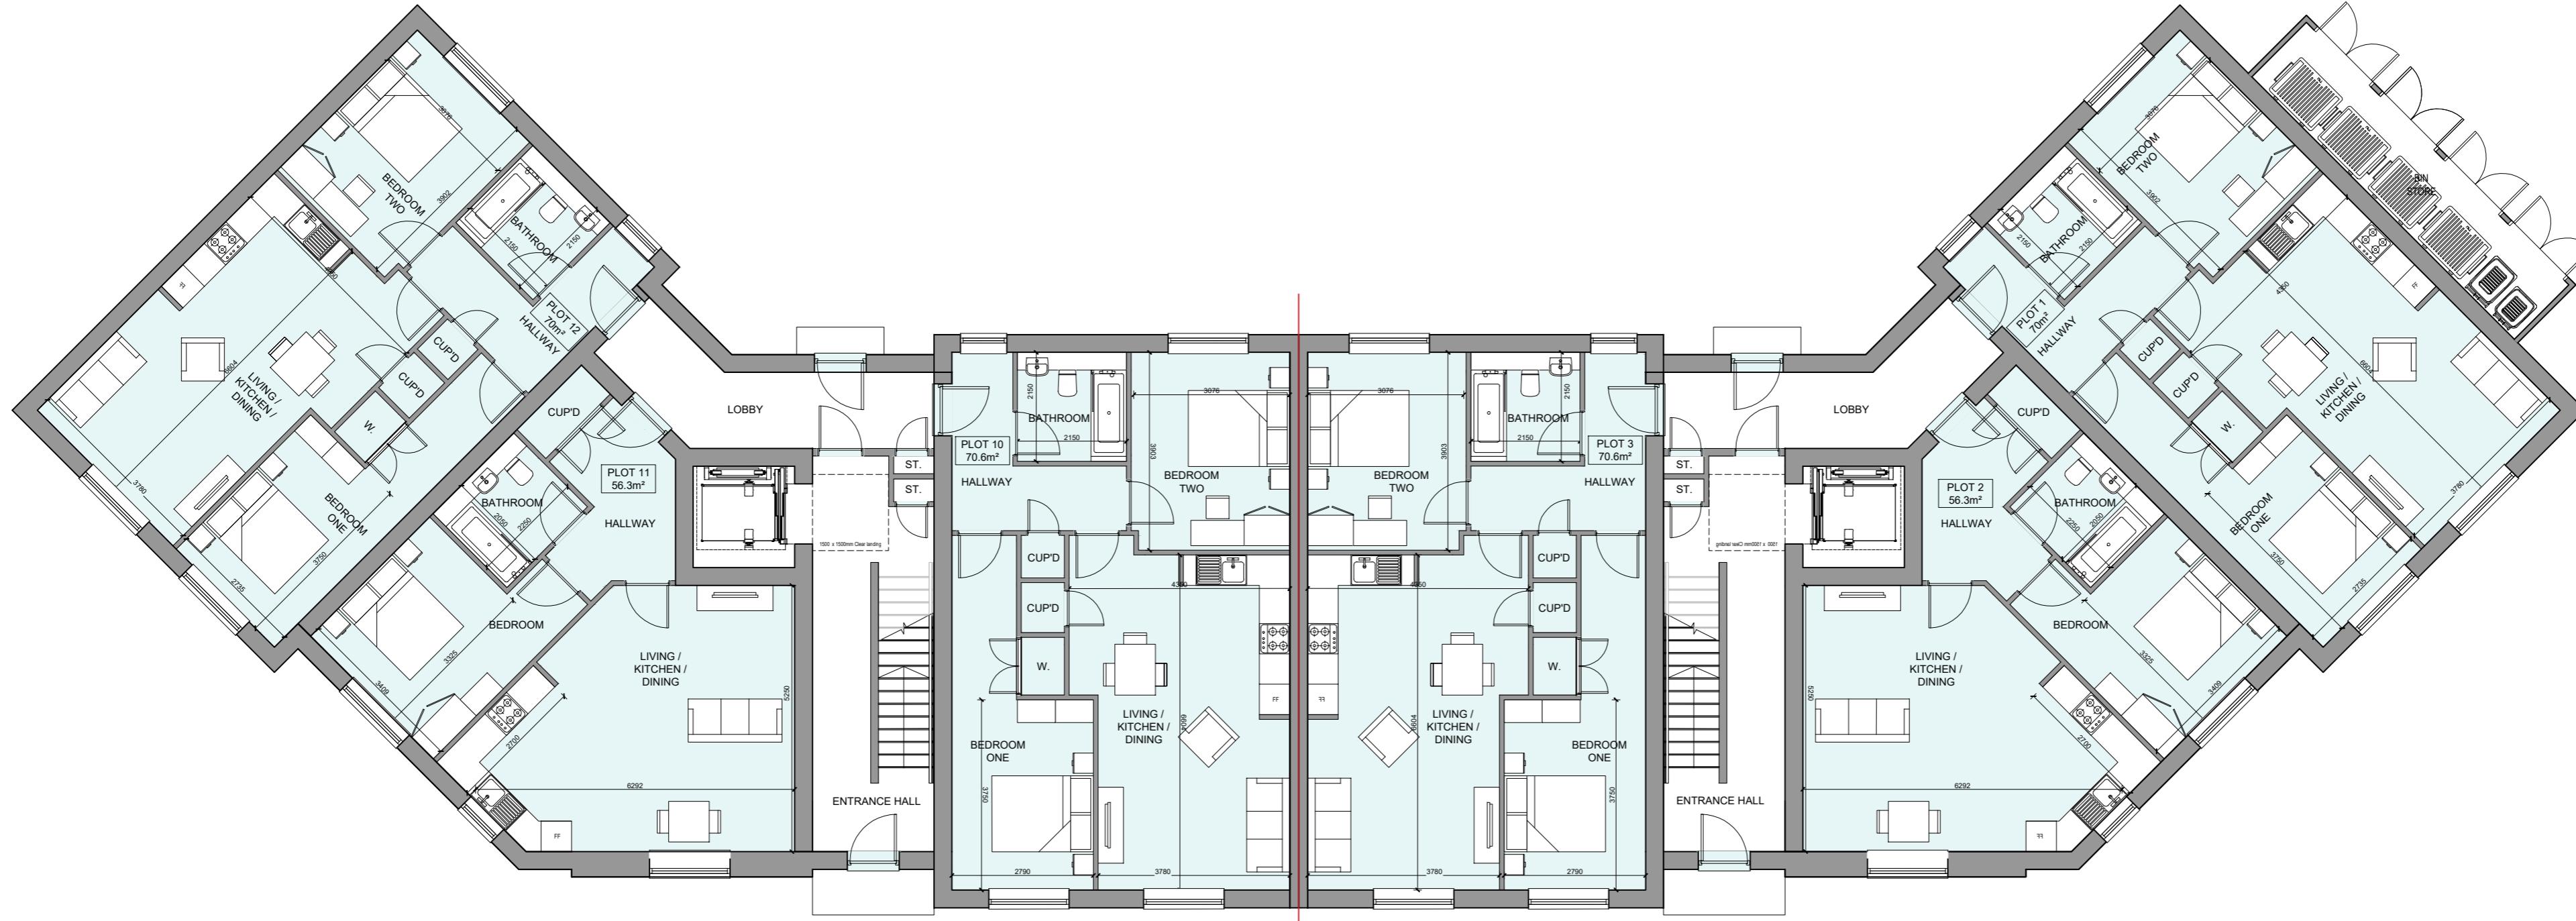

GROUND FLOOR PLAN

0 1 2 3 4 5 10m  
SCALE 1:100

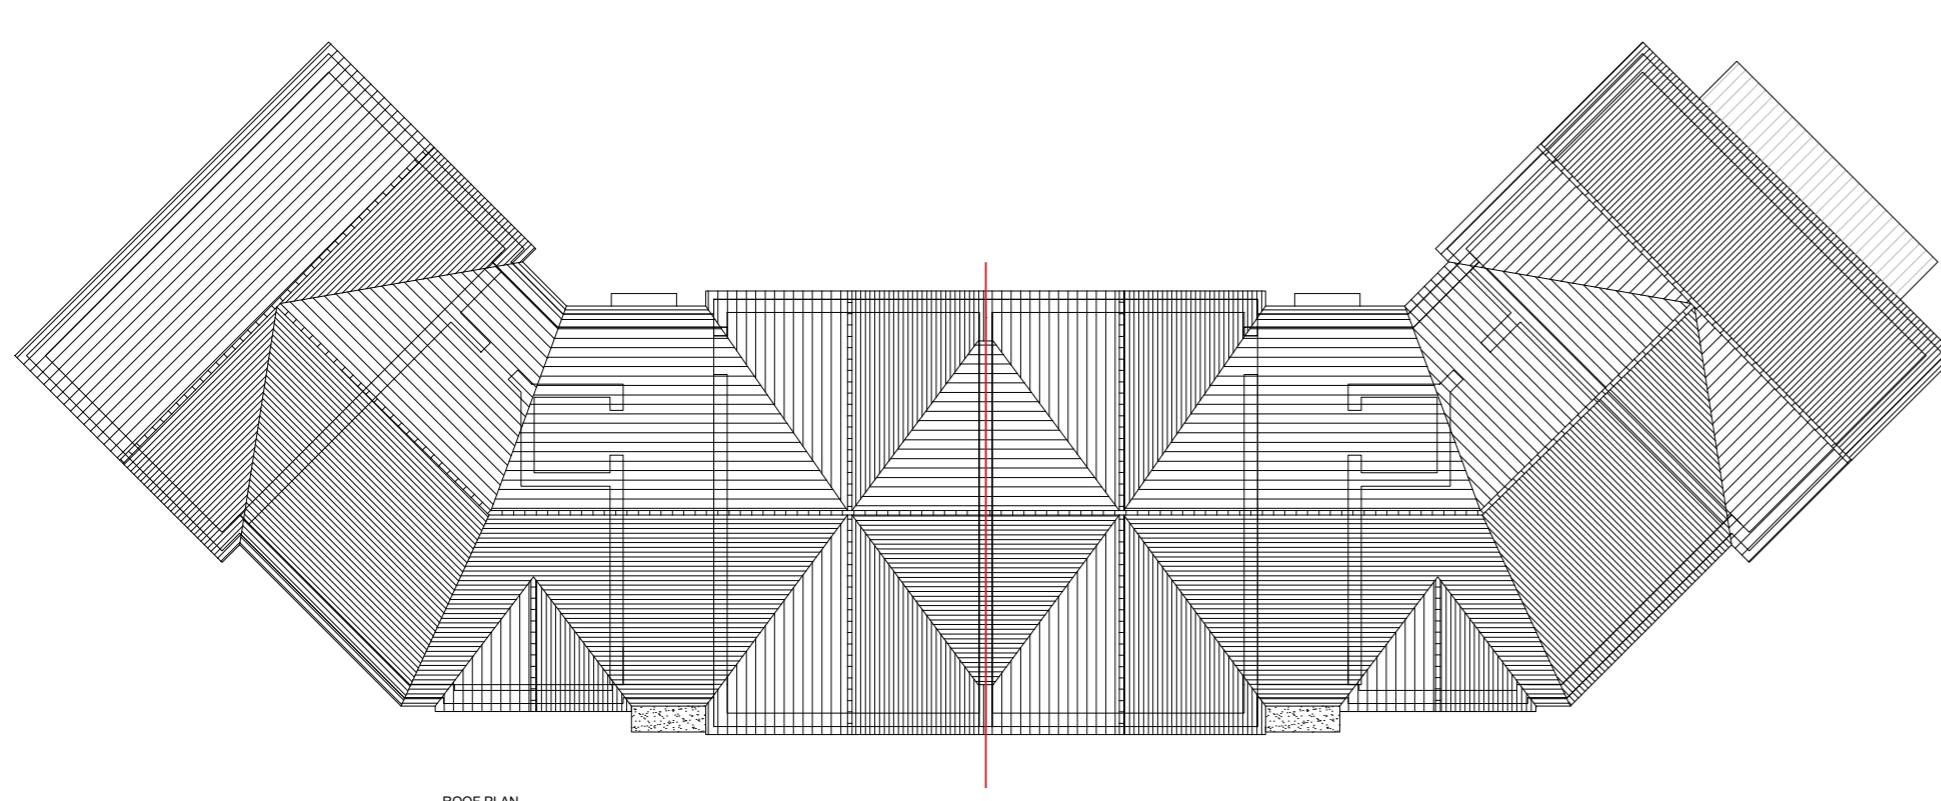

0 1 2 3 4 5 10 20m  
SCALE 1:200

Rev	Date	Amendment	Initials
Project:			
WICKHURST GREEN, BROADBRIDGE HEATH			
Client:	VISTRY (MAJOR PROJECTS)		
Drawing:	FLAT BLOCK A & B PLANS		
	PLOTS 1-18		
Drawing no:	24.1945.5000	Rev:	-
Scale @ A1 as IND	Date: APR 25	Drawn: JC	Checked: CH

finc

© FINC Architects Limited holds the copyright to all the information contained within this document and their written consent must be obtained before copying or using the data other than for the purpose it was originally supplied.

All dimensions and measurements to be checked on site.  
Do not scale from this drawing. This drawing to be printed in colour.