
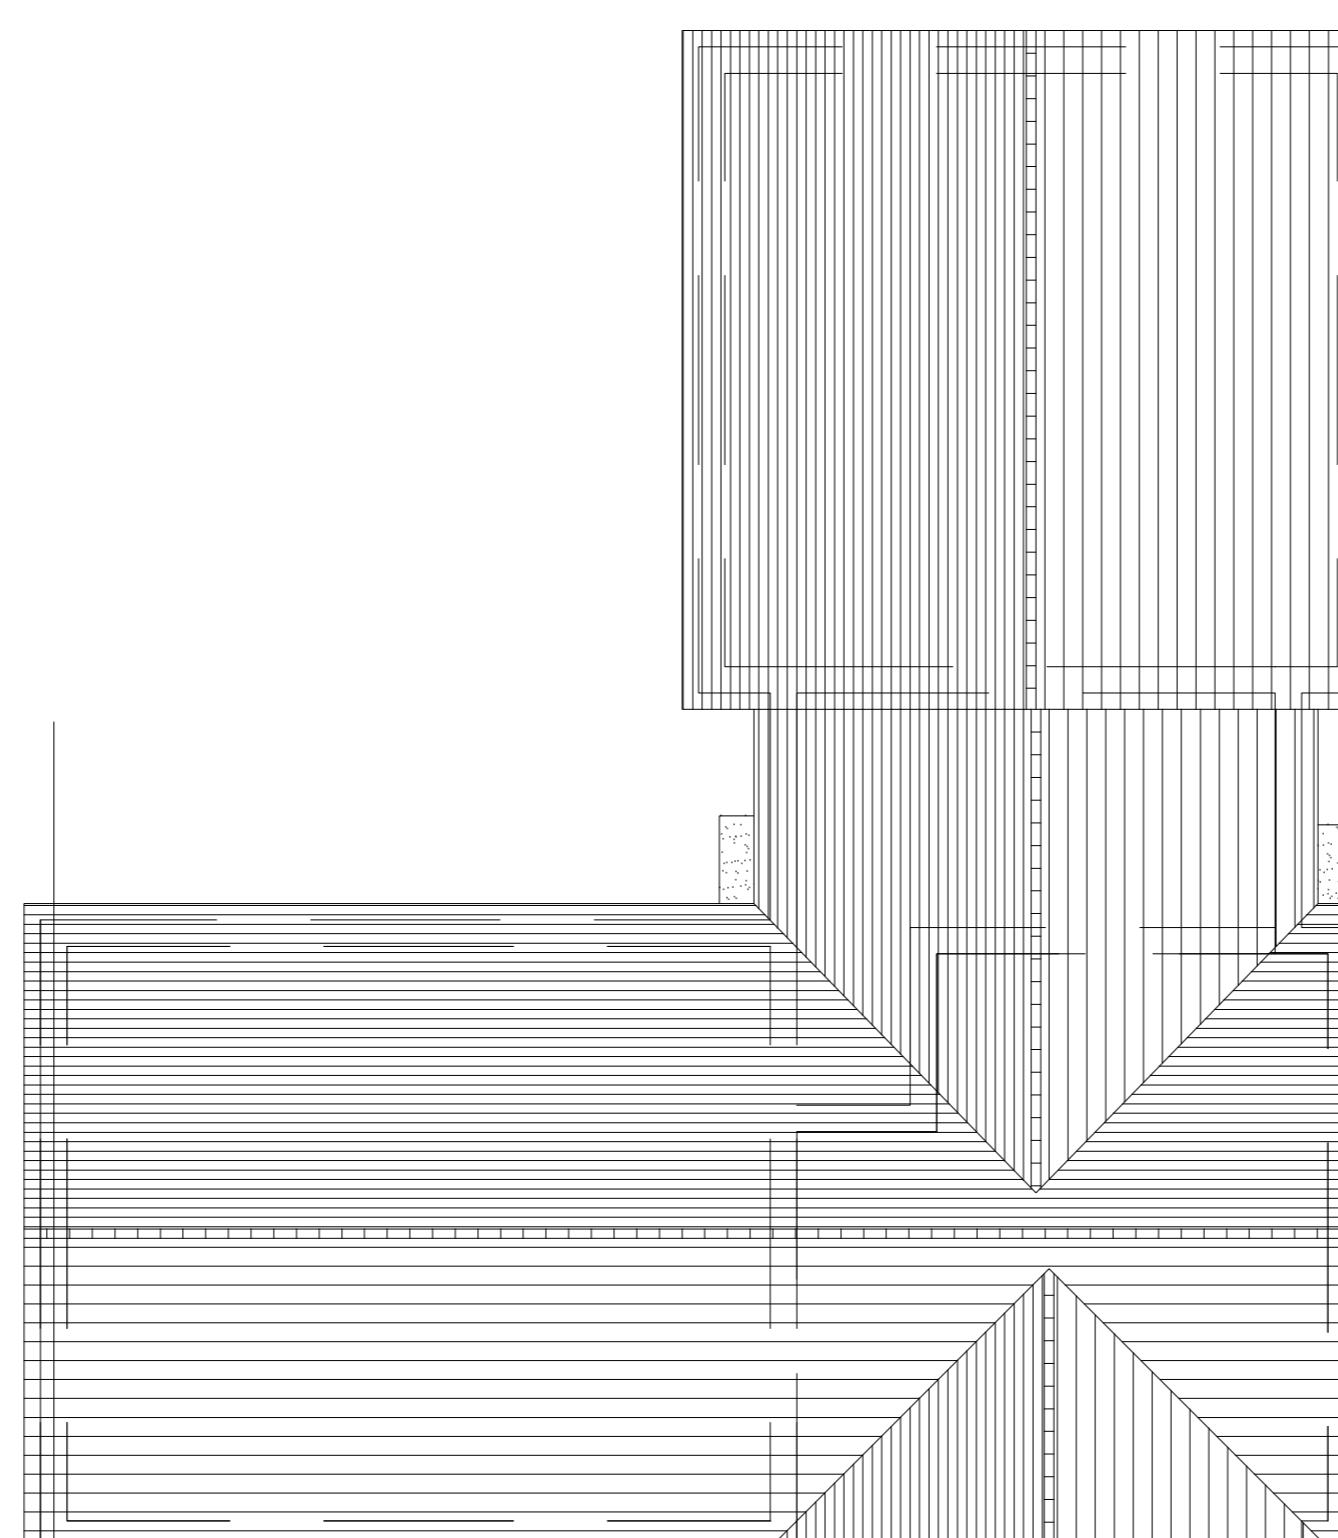


FIRST FLOOR PLAN

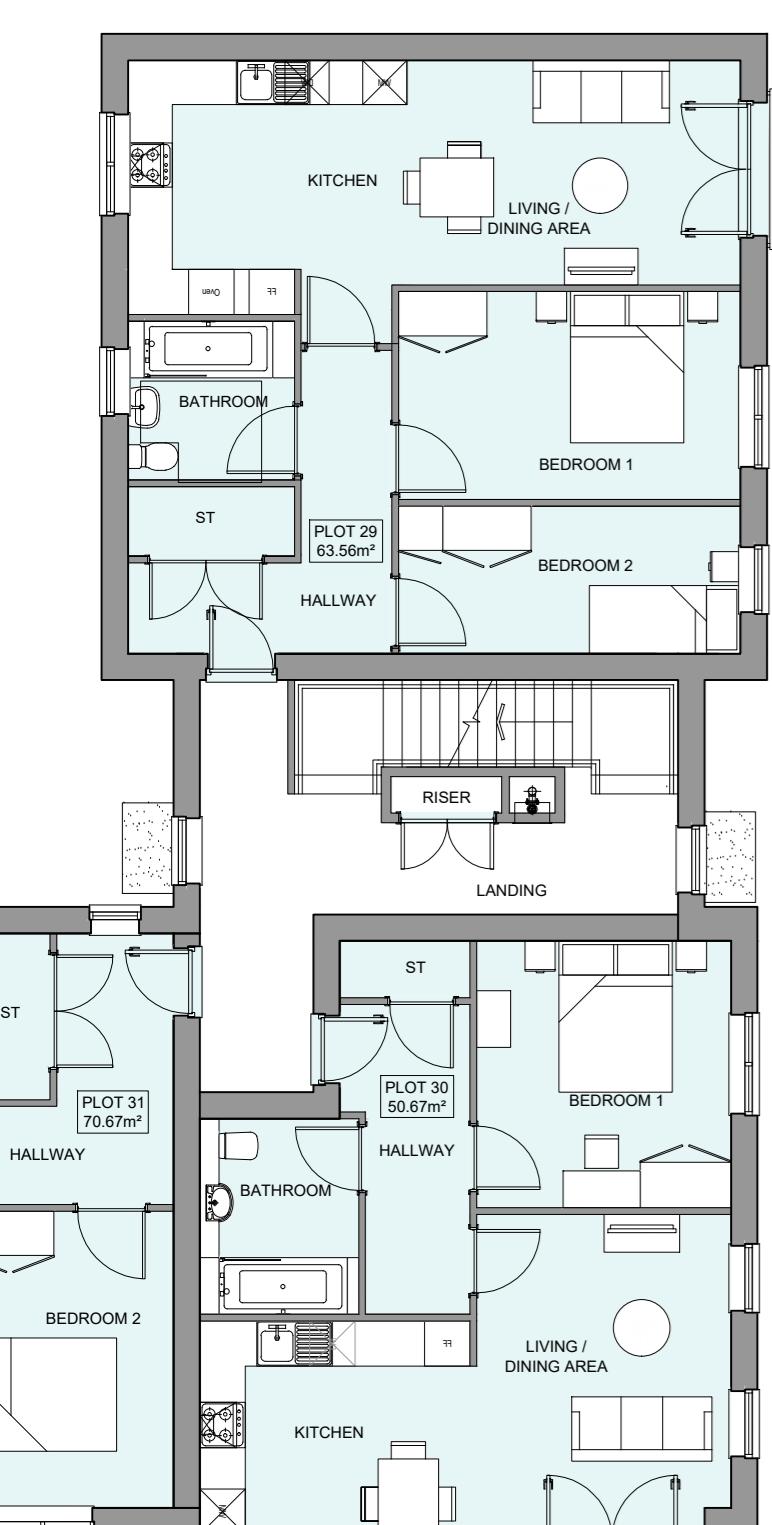

ROOF PLAN

Rev	Date	Amendment	Initials
Project:			
WICKHURST GREEN, BROADBRIDGE HEATH			
Client:			
VISTRY (MAJOR PROJECTS)			
Drawing:			
PROPOSED FLATBLOCK D PLANS			
PLOTS 24-31			
Drawing no:	24.1945.5200	Rev:	
Scale@A1:	1:100	Date:	APR 25
Drawn:	JC	Checked:	CH