




FRONT ELEVATION



SIDE ELEVATION 1



REAR ELEVATION

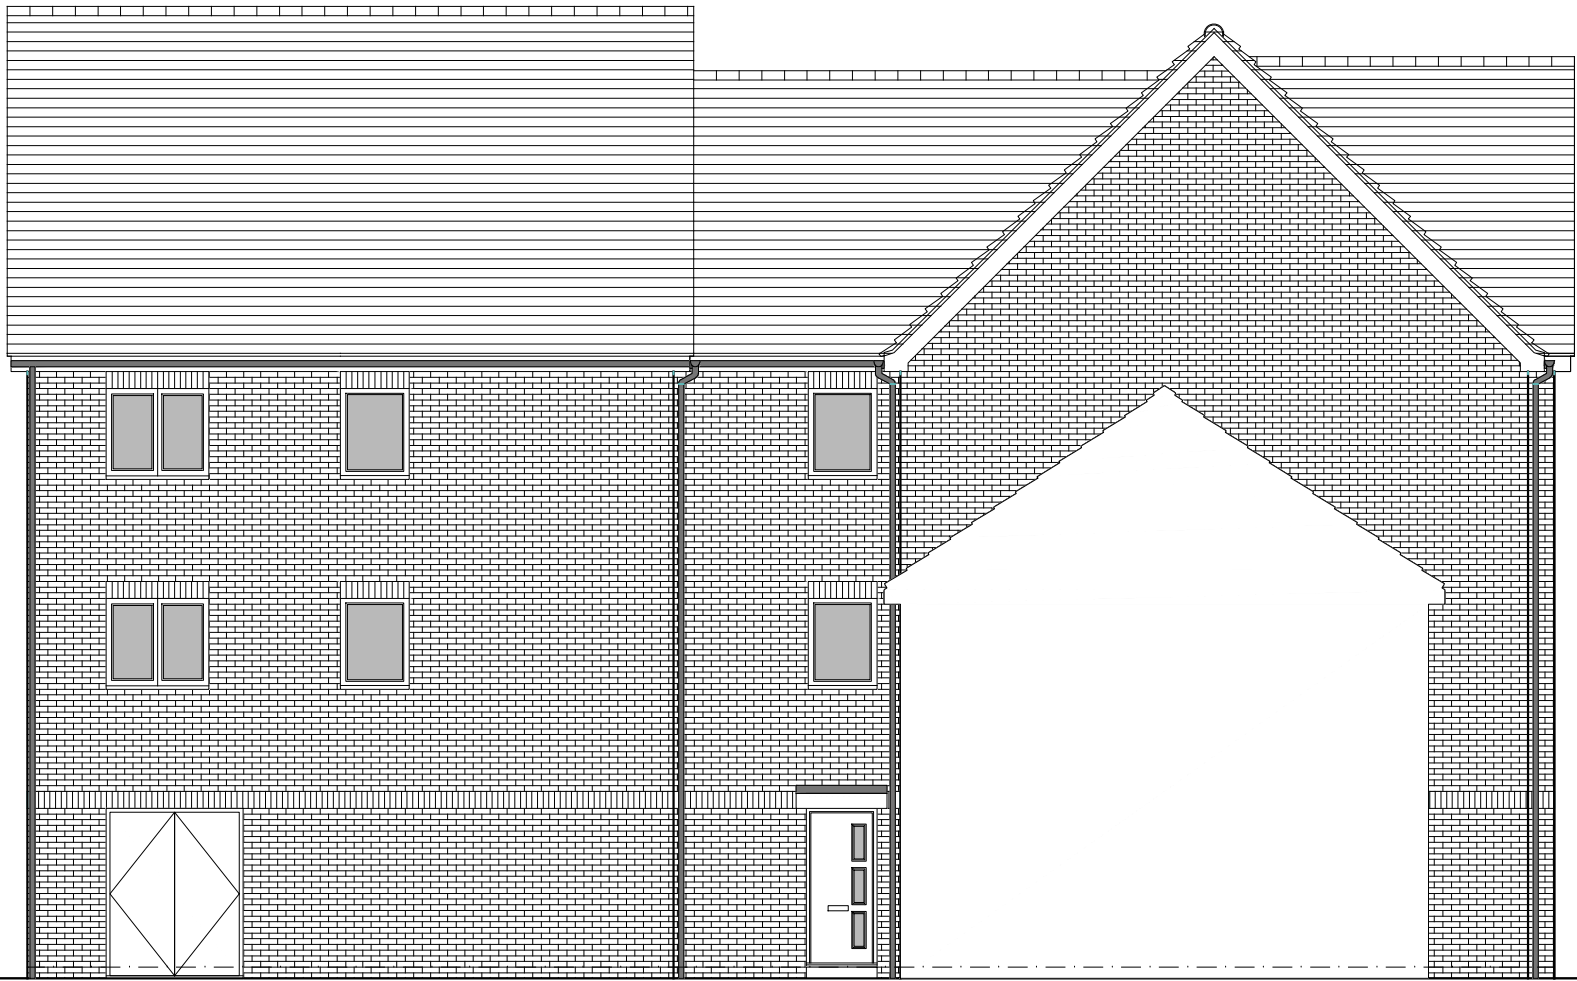

SIDE ELEVATION 2

Rev	Date	Amendment	Initials
Project: WICKHURST GREEN, BROADBRIDGE HEATH			
Client: VISTRY (MAJOR PROJECTS)			
Drawing: PROPOSED FLATBLOCK D ELEVATIONS PLOTS 24-31			
Drawing no: 24.1945.5201		Rev:	
Scale@A1: 1:100	Date: APR 25	Drawn: JC	Checked: CH